


1 EXISTING FRONT ELEVATION (NORTH)
SCALE = 3/16" = 1'-0"

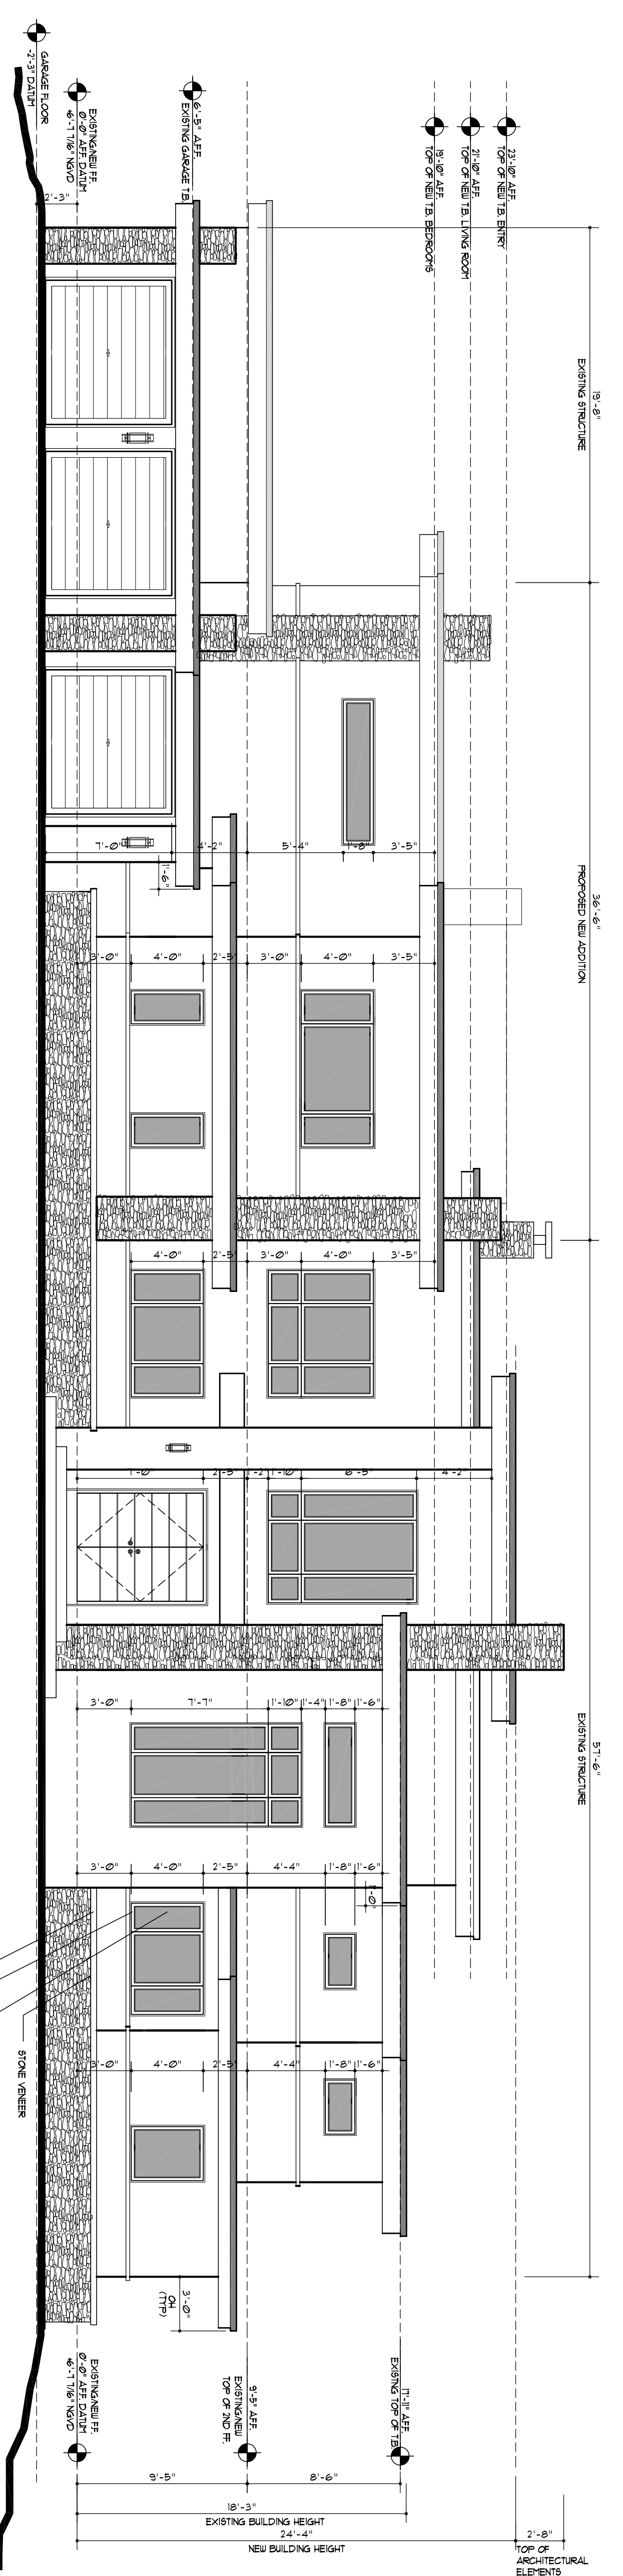


NOTE:
ALL EXTERIOR WINDOWS AND DOORS TO BE REPLACED WITH NEW WINDOWS AND DOORS. EXISTING BRICK PILASTERS TO BE REMOVED AND REPLACED WITH NEW PILASTERS. EXISTING EXPOSED STRUCTURAL PIERS TO BE REMOVED.

NOTE:
ALL WORK TO BE DONE IN ACCORDANCE WITH THE 2007 FLORIDA BUILDING CODE AND 2009 AMENDMENTS (TFP).
GREEN TECHNOLOGIES WILL BE UTILIZED WHEREVER POSSIBLE INCLUDING BUT NOT LIMITED TO ENERGY STAR APPLIANCES, MECHANICAL SYSTEMS AND INSULATION, LOW FLOW WATER FIXTURES AND PAINTS.
EQUIVALENT PAINTS

2 NEW FRONT ELEVATION (NORTH)
SCALE = 3/16" = 1'-0"

3 NOTES

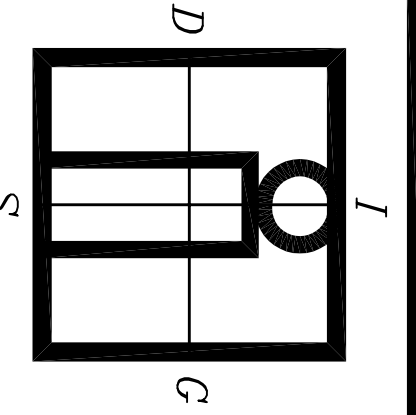

INSITE DESIGN GROUP INC
1809 KODMAN STREET
HOLLYWOOD, FLORIDA 33020
AA26001758
954 921 5333
FAX 954 921 6789
PROJECT COORDINATOR:
ANNE CARUTHERS
CCG 1511058
ARCHITECT
SAMUEL R. UCCIELLO

STATE OF FLORIDA LICENSE NO. AR00018997
SEAL

THESE DESIGN AND DRAWINGS ARE THE PROPERTY OF INSITE DESIGN GROUP INC. NO PART OF THESE DRAWINGS OR ANY INFORMATION CONTAINED HEREIN IS TO BE REPRODUCED OR TRANSMITTED IN ANY FORM OR BY ANY MEANS, ELECTRONIC OR MECHANICAL, INCLUDING PHOTOCOPYING, RECORDING, OR BY ANY INFORMATION STORAGE AND RETRIEVAL SYSTEM, WITHOUT THE WRITTEN PERMISSION OF INSITE DESIGN GROUP INC.

PROJECT:
SULLIVAN RESIDENCE

ADDRESS:
11201 N. NORTHLAKE DR
HOLLYWOOD, FL 33019

DISTRIBUTION
APRIL-16-2010
HISTORIC BOARD
SUBMITTAL
PETITION NO.: 10-C-17

REVISIONS

DATE OF ISSUE
APRIL-15-10

ELEVATIONS

A-1