

MINAS RESIDENCE
 1007 SOUTH
 NORTHLAKE
 DRIVE
 HOLLYWOOD,
 FLORIDA

PROJECT NUMBER: 07144
 REVISIONS:

CITY COMMISSION SUBMISSION SET

AFFINITI
 architects


6100 Broken Sound Pkwy, NW - Suite 8 - Boca Raton FL - 33487
 affinitarchitects.com Boca Raton - Tampa - Bahamas
 tel: 561.750.0445 fax: 561.750.7873
 AA0002340

Drawing Title
ELEVATIONS


Date: 11-01-10
 Drawn by: ME
 Checked by: ME
 Scale: 1/8" = 1'-0"
 Approval: [Signature]
 Permit: [Signature]
 Construction: [Signature]

Professional Architect
 AS 1-0007878


A.5.0

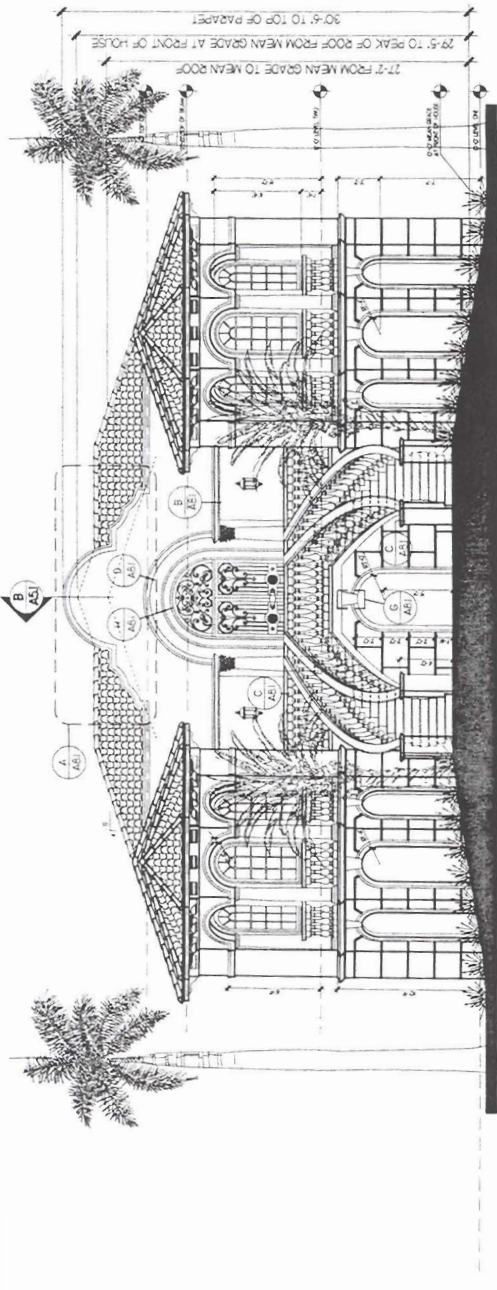

FRONT (SOUTH) ELEVATION

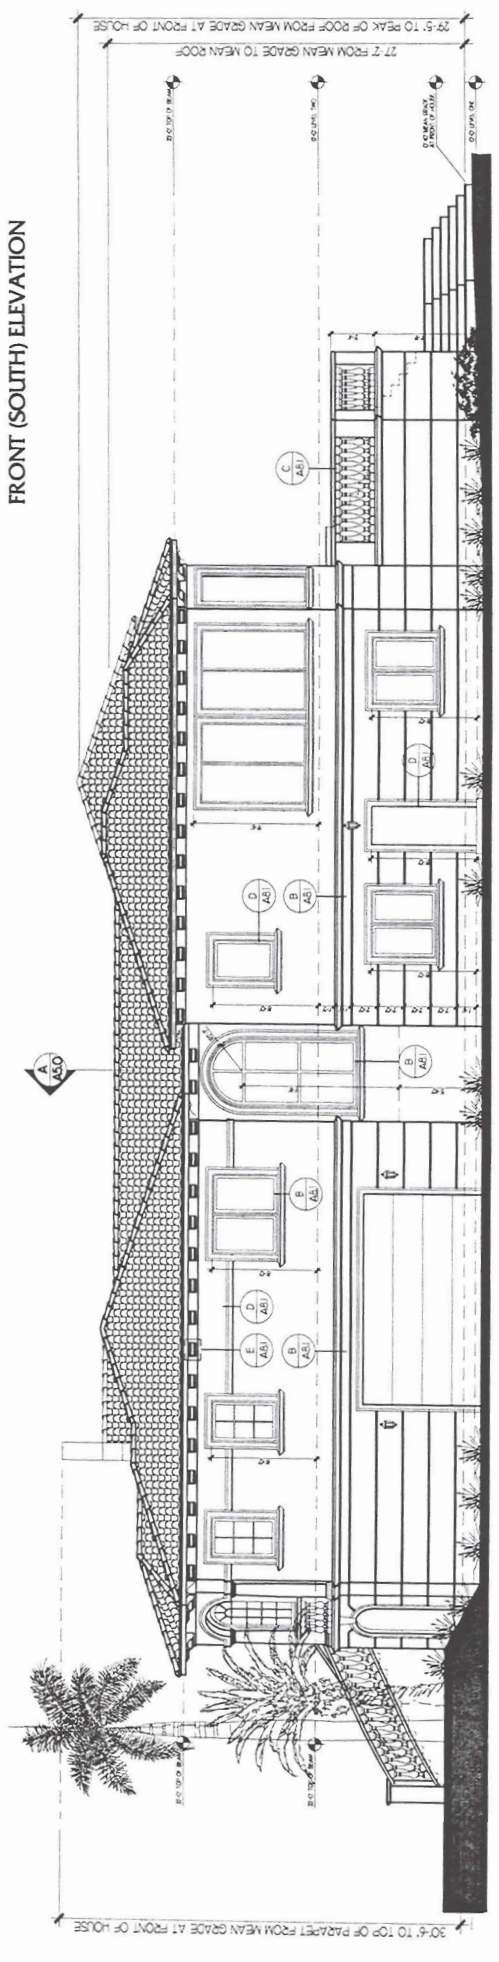

RIGHT (EAST) ELEVATION

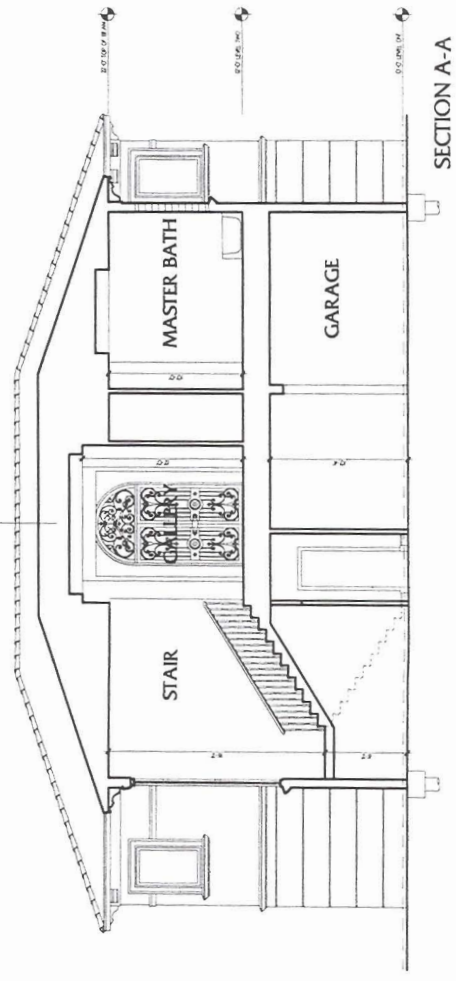

SECTION A-A