

MINAS RESIDENCE
 1007 SOUTH
 DON FLAKE
 DRIVE
 HOLLYWOOD,
 FLORIDA

PROJECT NUMBER: 09144
 REVISONS:

CITY COMMISSION SUBMISSION SET

6100 Broken Sound Pkwy, NW - Suite 8 - Boca Raton FL - 33487
 affinit architects.com Boca Raton - Tampa - Bahamas
 tel 561.750.0445 fax 561.750.7872 AA0002340


AFFINITY
 ARCHITECTS

Drawing Title
ELEVATIONS


Date: 10/10/14
 Drawn by: MK
 Checked by: MK
 Red Lines: MK
 Scale: 1/4" = 1'-0"
 Appraisal: Professional
 Construction: Construction

Michael F. Kunk
 Registered Professional Architect
 No. 10007878


A5.1

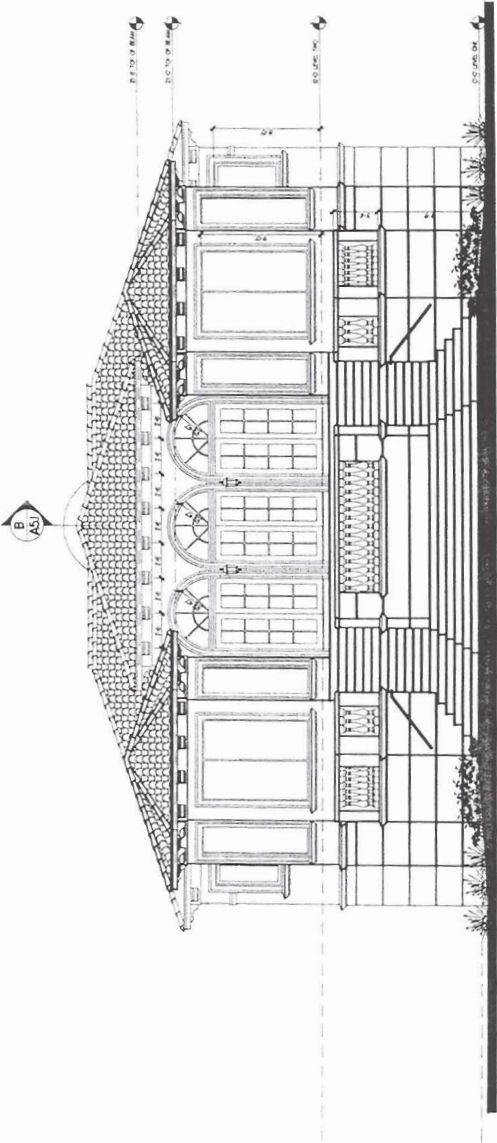

REAR (NORTH) ELEVATION

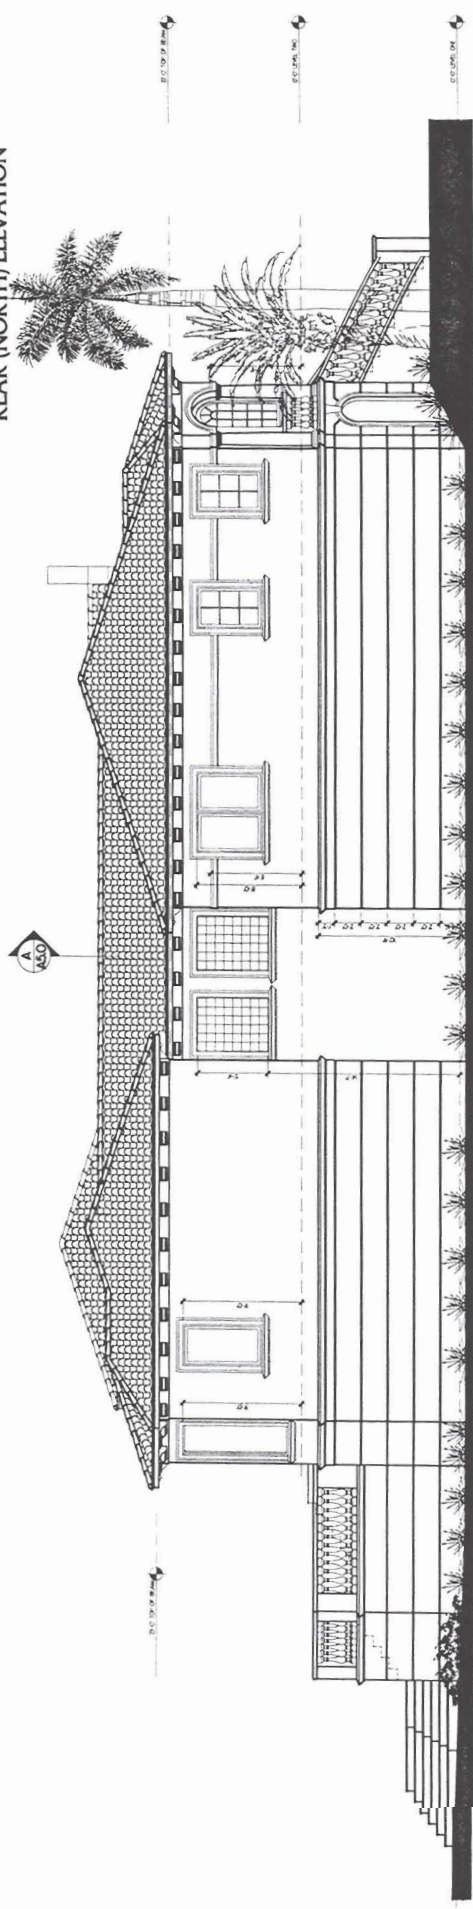

LEFT (WEST) ELEVATION

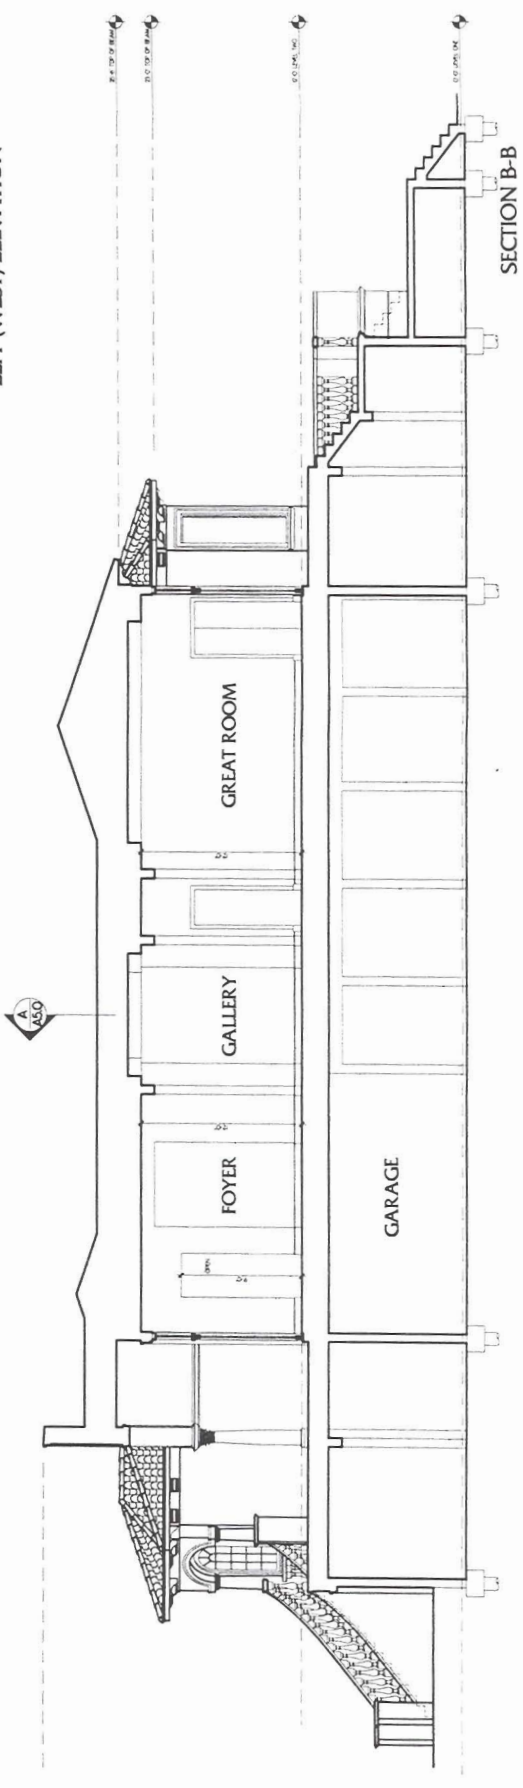

SECTION B-B