


PROPOSED NEW ELEVATION

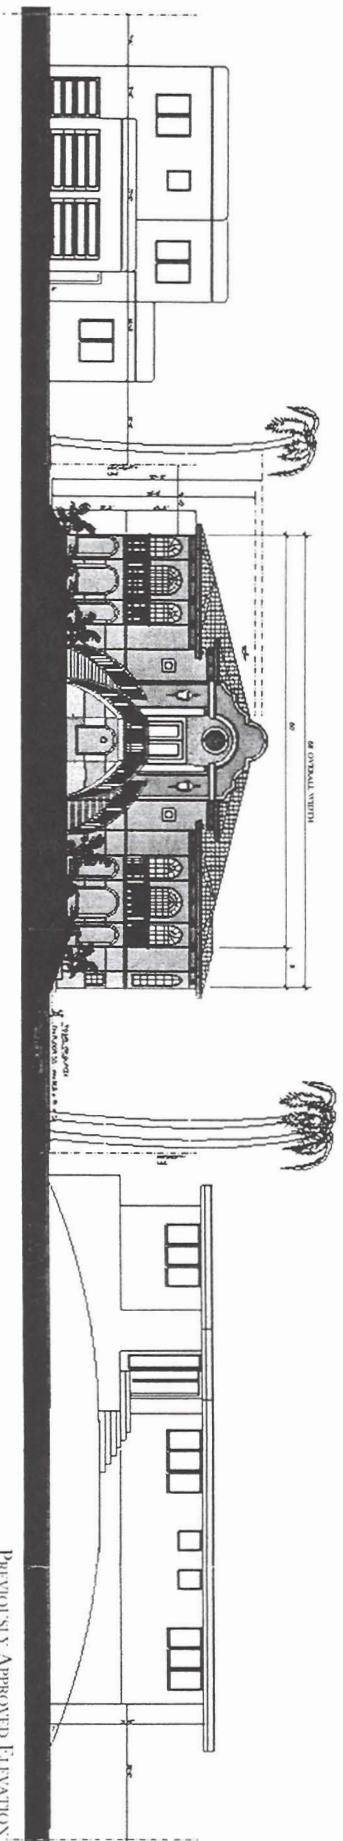

PREVIOUS SIX APPROVED ELEVATION

NEIGHBORS

MINAS RESIDENCE  
 1067 S. NORTHLAKE DRIVE  
 HOLLYWOOD, FLORIDA

07/21/2006  
 06414



© 2010