



MEDICAL OFFICE BUILDING
3800 JOHNSON STREET
HOLLYWOOD, FLORIDA

SALTZ MICHELSON
ARCHITECTS

1800 Australian Avenue South
Suite 102
West Palm Beach, Florida 33409
(561) 689-1870 Fx: (561) 689-0129
sma@saltzmichelson.com

AA-0002897


LOCATION MAP

NOT TO SCALE

LEGAL DESCRIPTION


LOT 33, LOT 34 & LOT 35, BLOCK 81, "HOLLYWOOD HILLS",
ACCORDING TO THE PLAT THEREOF, AS RECORDED IN PLAT BOOK 6,
PAGE 22, OF THE PUBLIC RECORDS OF BROWARD COUNTY, FLORIDA.

JOHNSON STREET

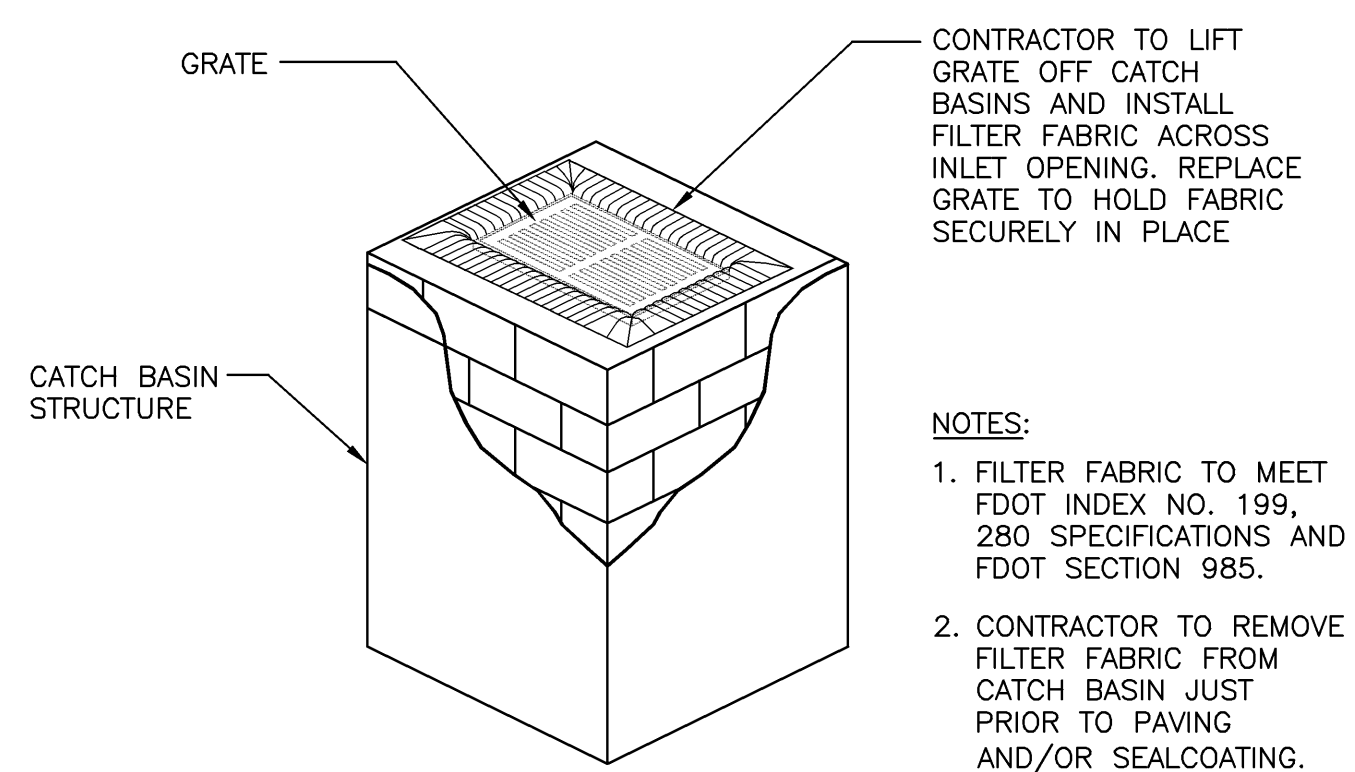

POLLUTION PREVENTION FOR CATCH BASIN


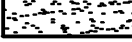
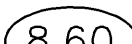


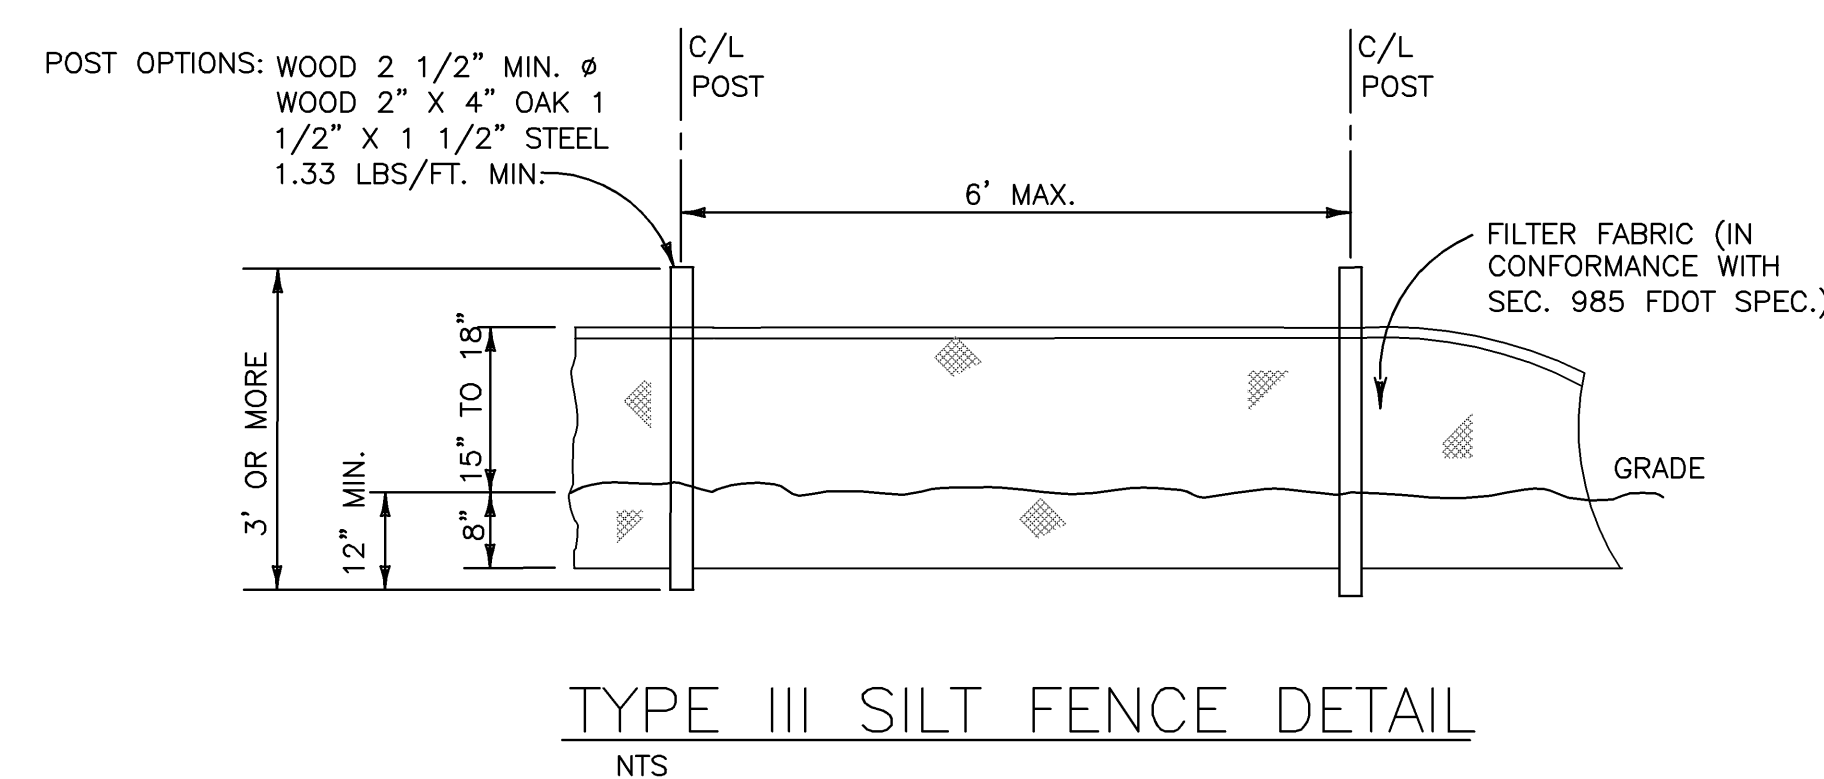





N.T.S.



TYPE III SILT FENCE DETAIL

NTS

LEGEND

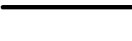- | | |
|---|-----------------------------------|
|  | PROPOSED CONCRETE |
|  | PROPOSED ASPHALT |
|  | PROPOSED ELEVATION |
|  | PROPOSED SURFACE FLOW |
|  | PROPOSED SIGN (AS INDICATED) |
|  | PROPOSED CLEANOUT |
|  | EXISTING RPZ BACKFLOW PREVENTER |
|  | PROPOSED PIPING |
|  | EXISTING PIPING AND APPURTENANCES |
|  | EXISTING ELEVATION |
|  | EXISTING WATER METER |

HOLLAND ENGINEERING INC.

3900 HOLLYWOOD BLVD, STE. 303 - HOLLYWOOD - FL - 33021
(954)367-0371 . (954)367-0372 Fax

SUSAN C. HOLLAND, PE

Reg. no. 41831

EB 7325

POLLUTION PREVENTION PLAN

SCALE: 1"=20'

Charles Michelson AR0009976

Project No.:
2010-137
Drawn By:
JN, PK
Checked By:
CM
DATE:
07-07-10

REVISIONS

Drawing name: S:\CAD\10-24\10-24_C3.dwg Layout Name: C-3 Plotted by: Ken Plotted on: Nov 15, 2010 -- 9:15am

C-3