


TYPE 'A' (ends)

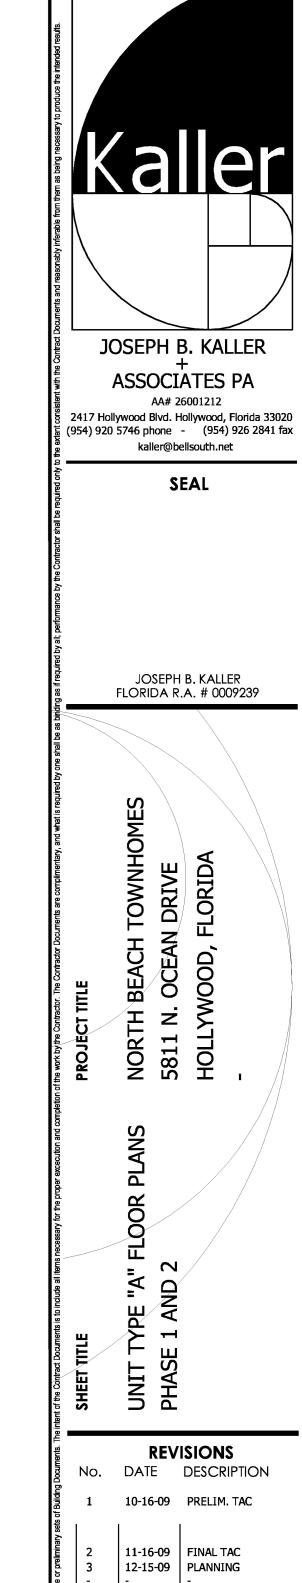

This drawing, as an instrument of service, is and shall remain the property of the Architect and shall not be reproduced, published or used in any way without the permission of the Architect.

DRAWN BY: CHECKED BY: JBK

SHEET