

SEAL

JOSEPH B. KALLER
FLORIDA R.A. # 0009239

PROJECT TITLE

NORTH BEACH TOWNHOMES
5811 N. OCEAN DRIVE
HOLLYWOOD, FLORIDA

SHEET TITLE

CONTEXTUAL STREET
ELEVATIONS
PHASE 1 AND 2

REVISIONS

No.	DATE	DESCRIPTION
1	10-16-09	PRELIM. TAC


any other errors or misstatements resulting from the use of it compared to preliminary data.	
---	--------------

This drawing, as an instrument of service, is and shall remain the property of the Architect and shall not be reproduced, published or used in any way without the permission of the Architect.

PROJECT No.: 09083B
DATE: 09-19-09
DRAWN BY: TMS
CHECKED BY: JBK

SHEET

A-9

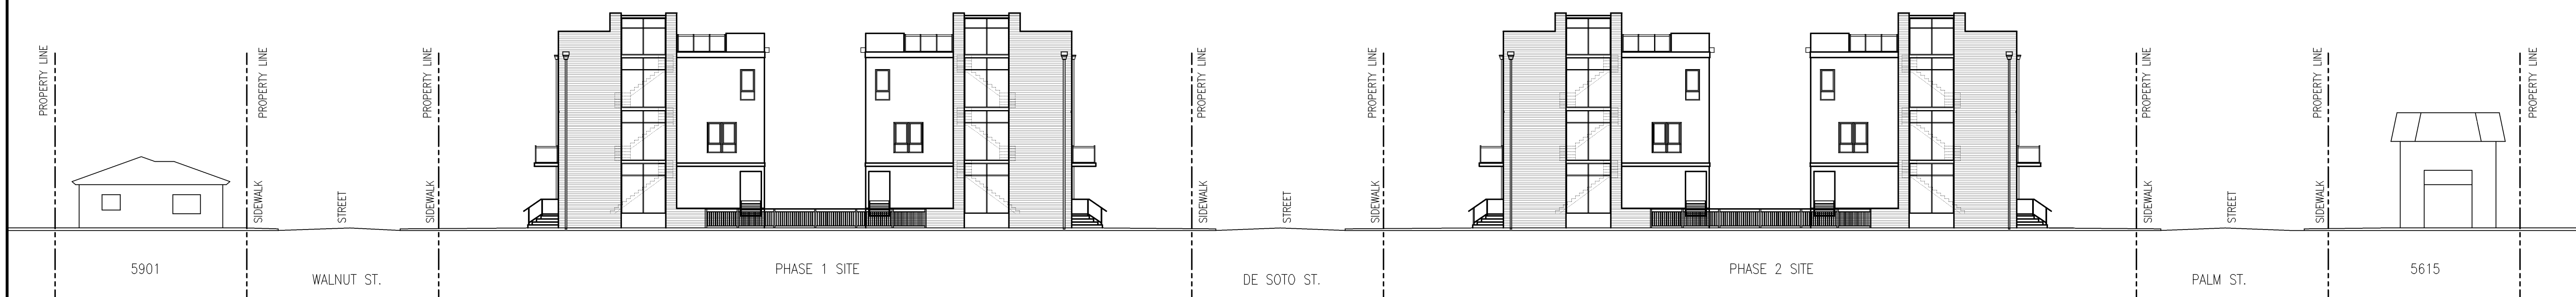

A1A CONTEXTUAL ELEVATION LOOKING EAST