

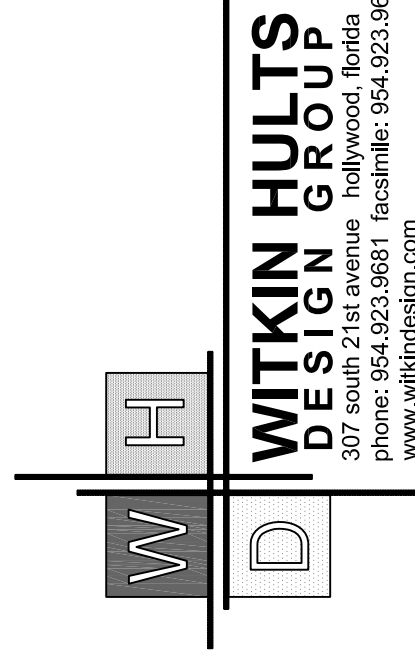


Note: Please See Sheet L-2 for Location of Relocated Trees

Tree Canopy Calculations

Tree Canopy Removed: 9,258.18 s.f

Tree Canopy Relocated: 1,197.1 s.f.

[illegible]

Wiley Street Redevelopment

Hollywood, Florida

Disposition Plan

Project:

Revisions:

Seal:

Lic. # LA0000889
Member: A.S.L.A.

Drawing: TAC SUBMITTAL
Date: 10/29/2010
Scale: NTS
Drawn by: DC
Sheet No.:

L-1

Cad Id.: 2010-308

\\200001\Resident\U\Communitie\Wilver Street 2010-2041\endzone\10.28.10\1-5 days Out 28 2010

TREE DISPOSITION PLAN

Scale: NTS