




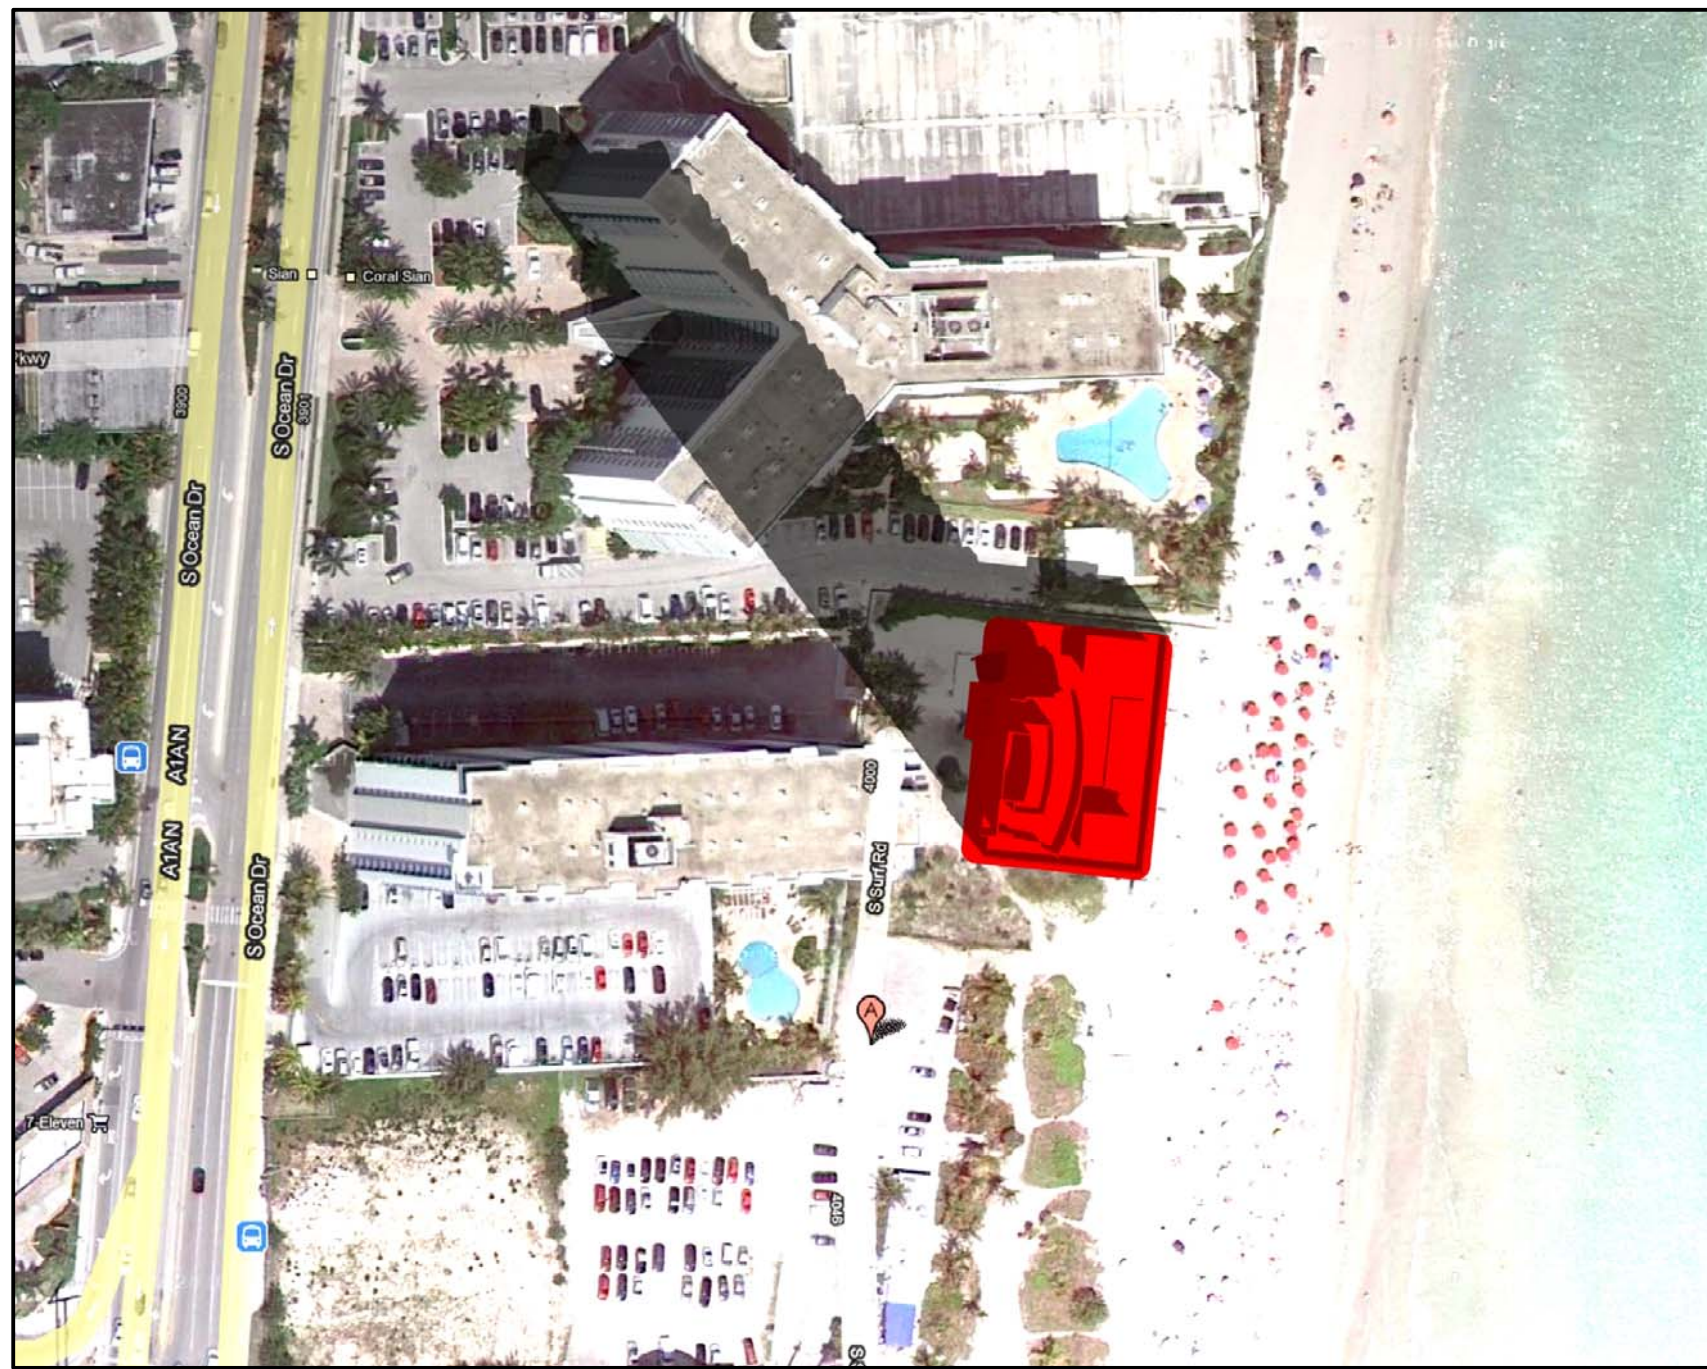


DECEMBER 21 - 9AM

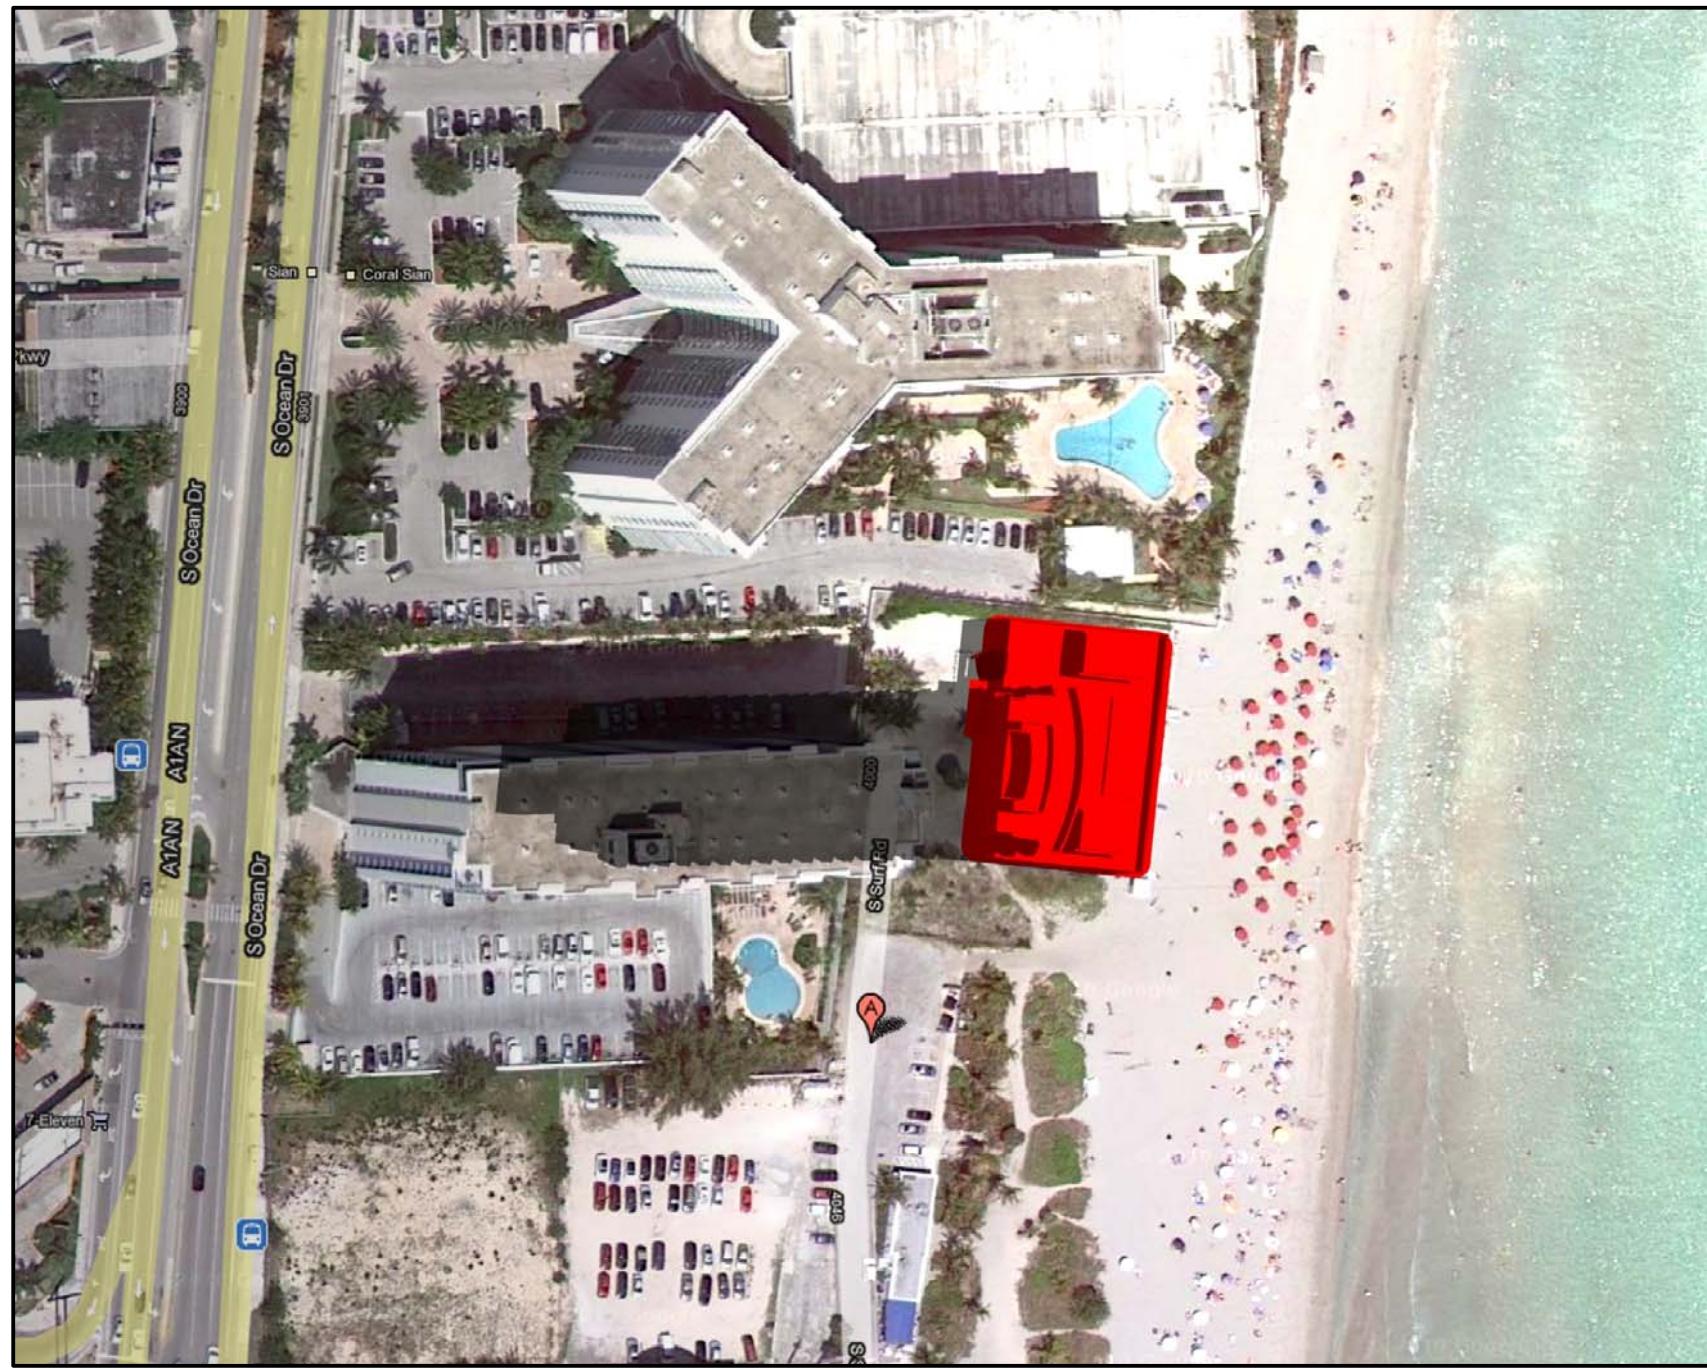


JUNE 20 - 9AM

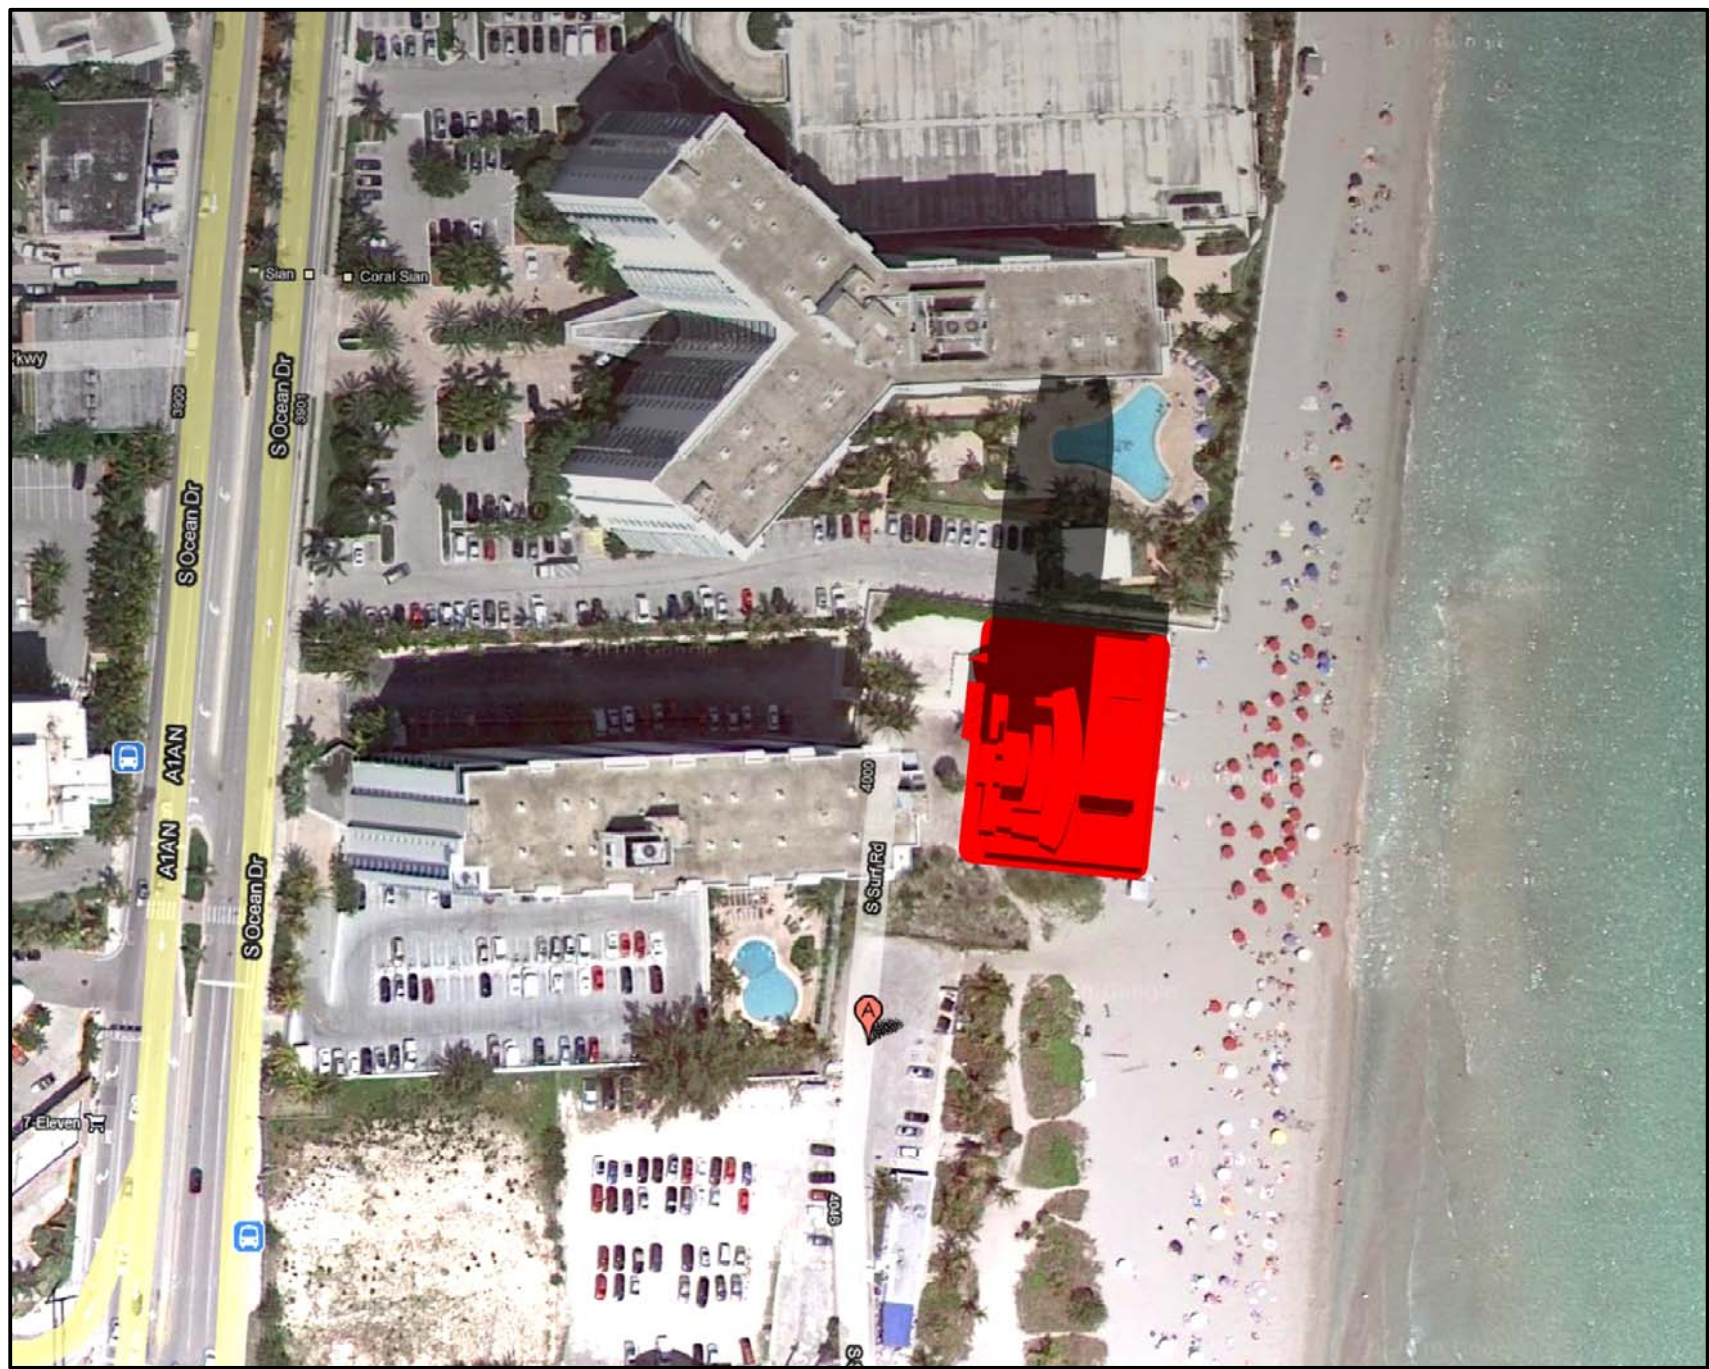


DECEMBER 21 - 12PM

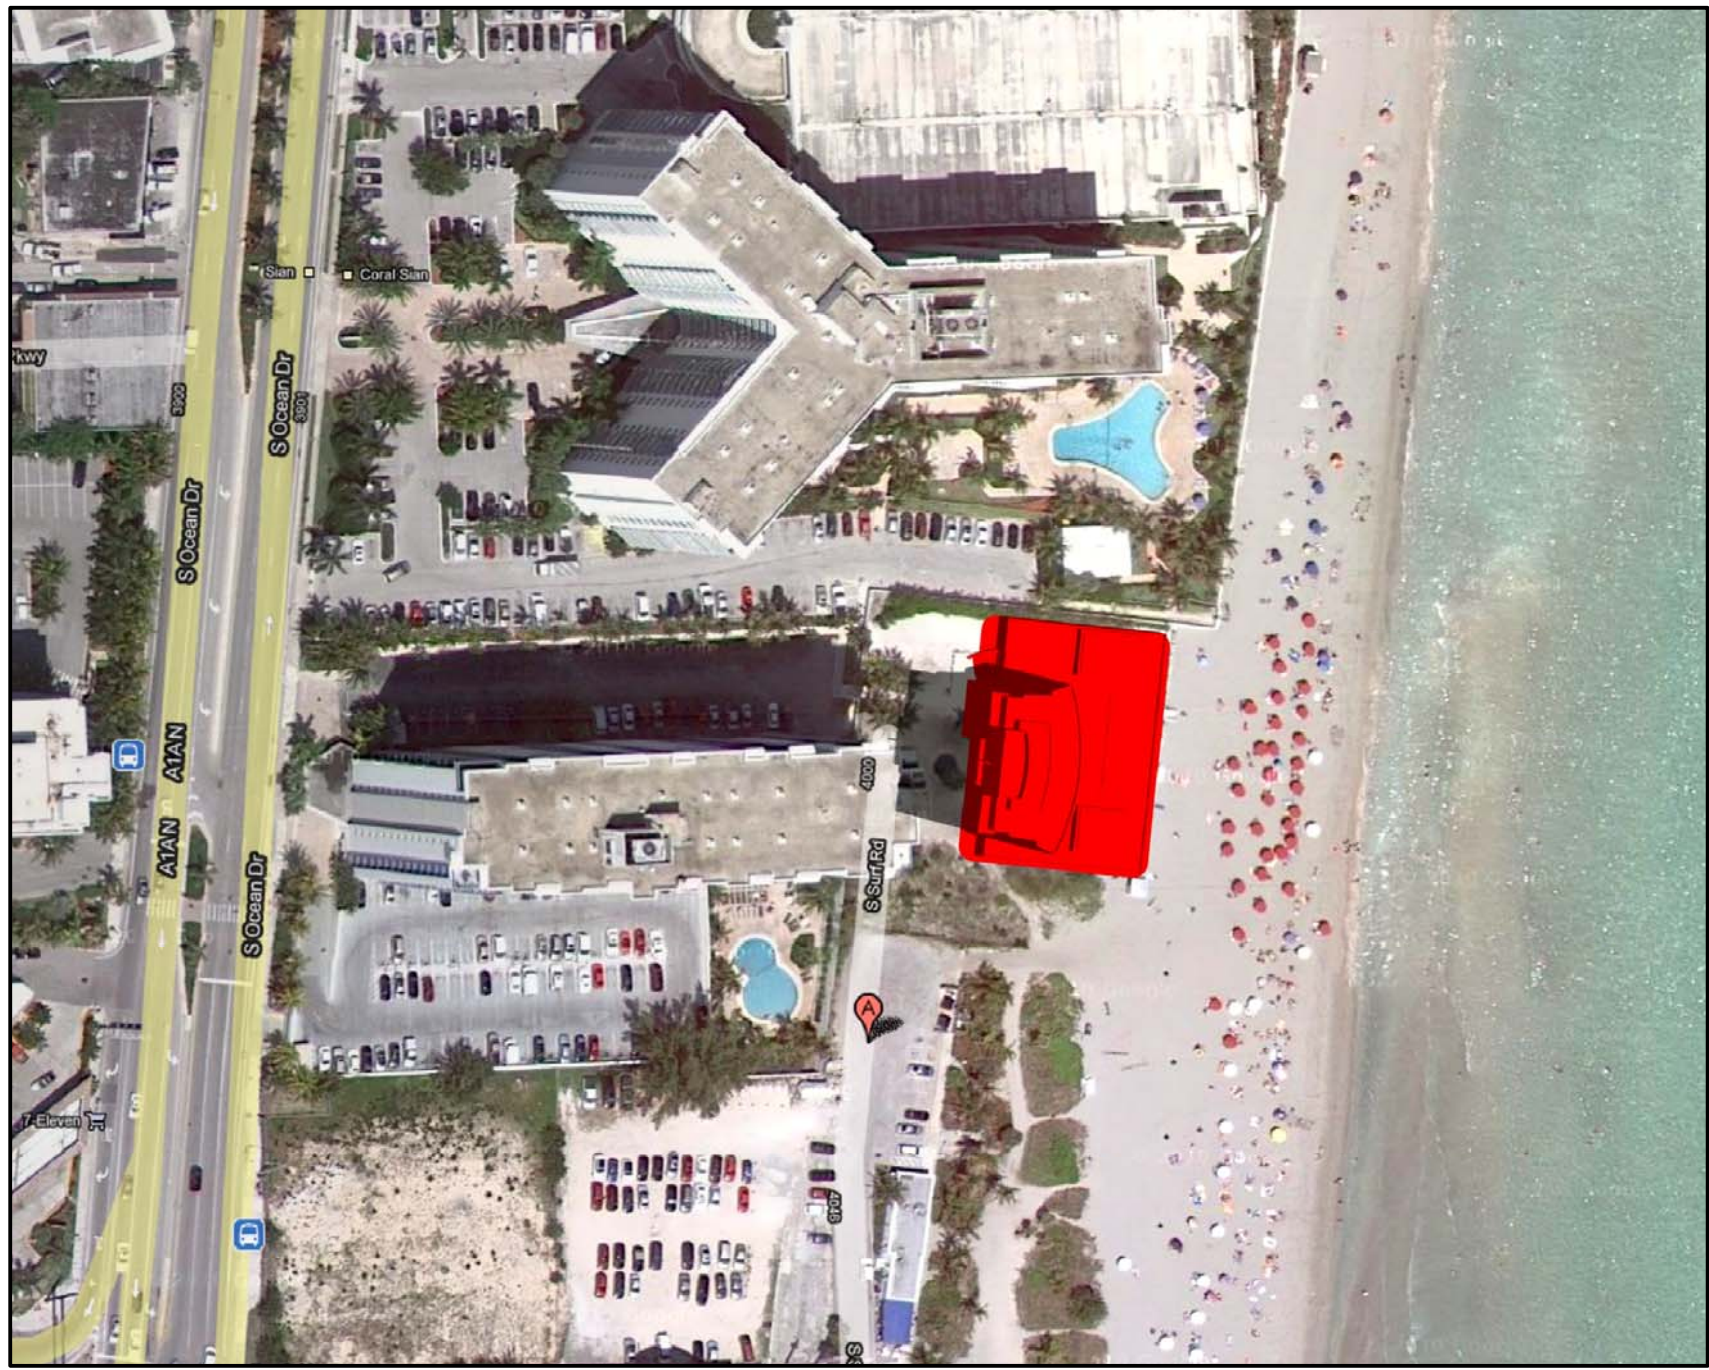

JUNE 20 - 12PM

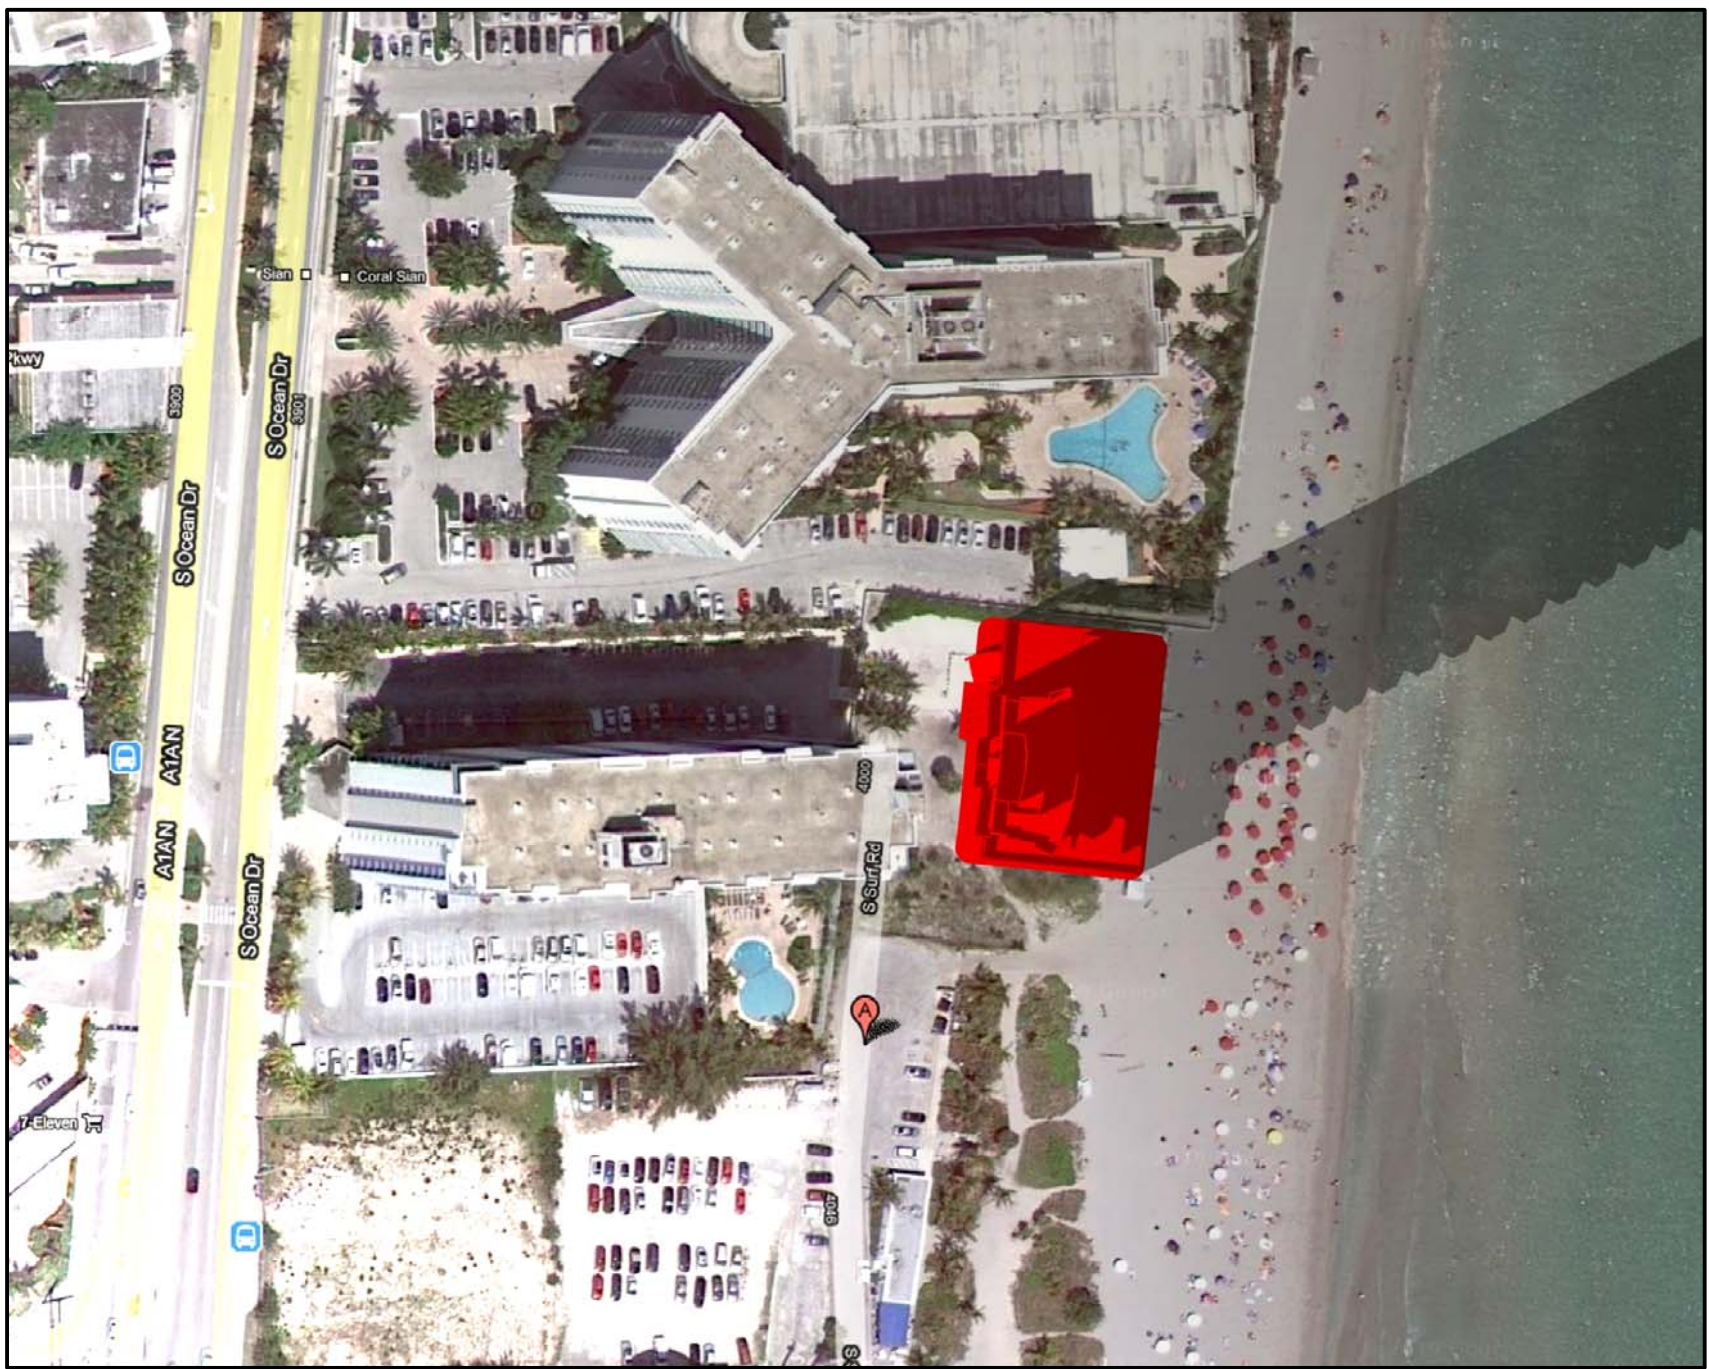

DECEMBER 21 - 4PM

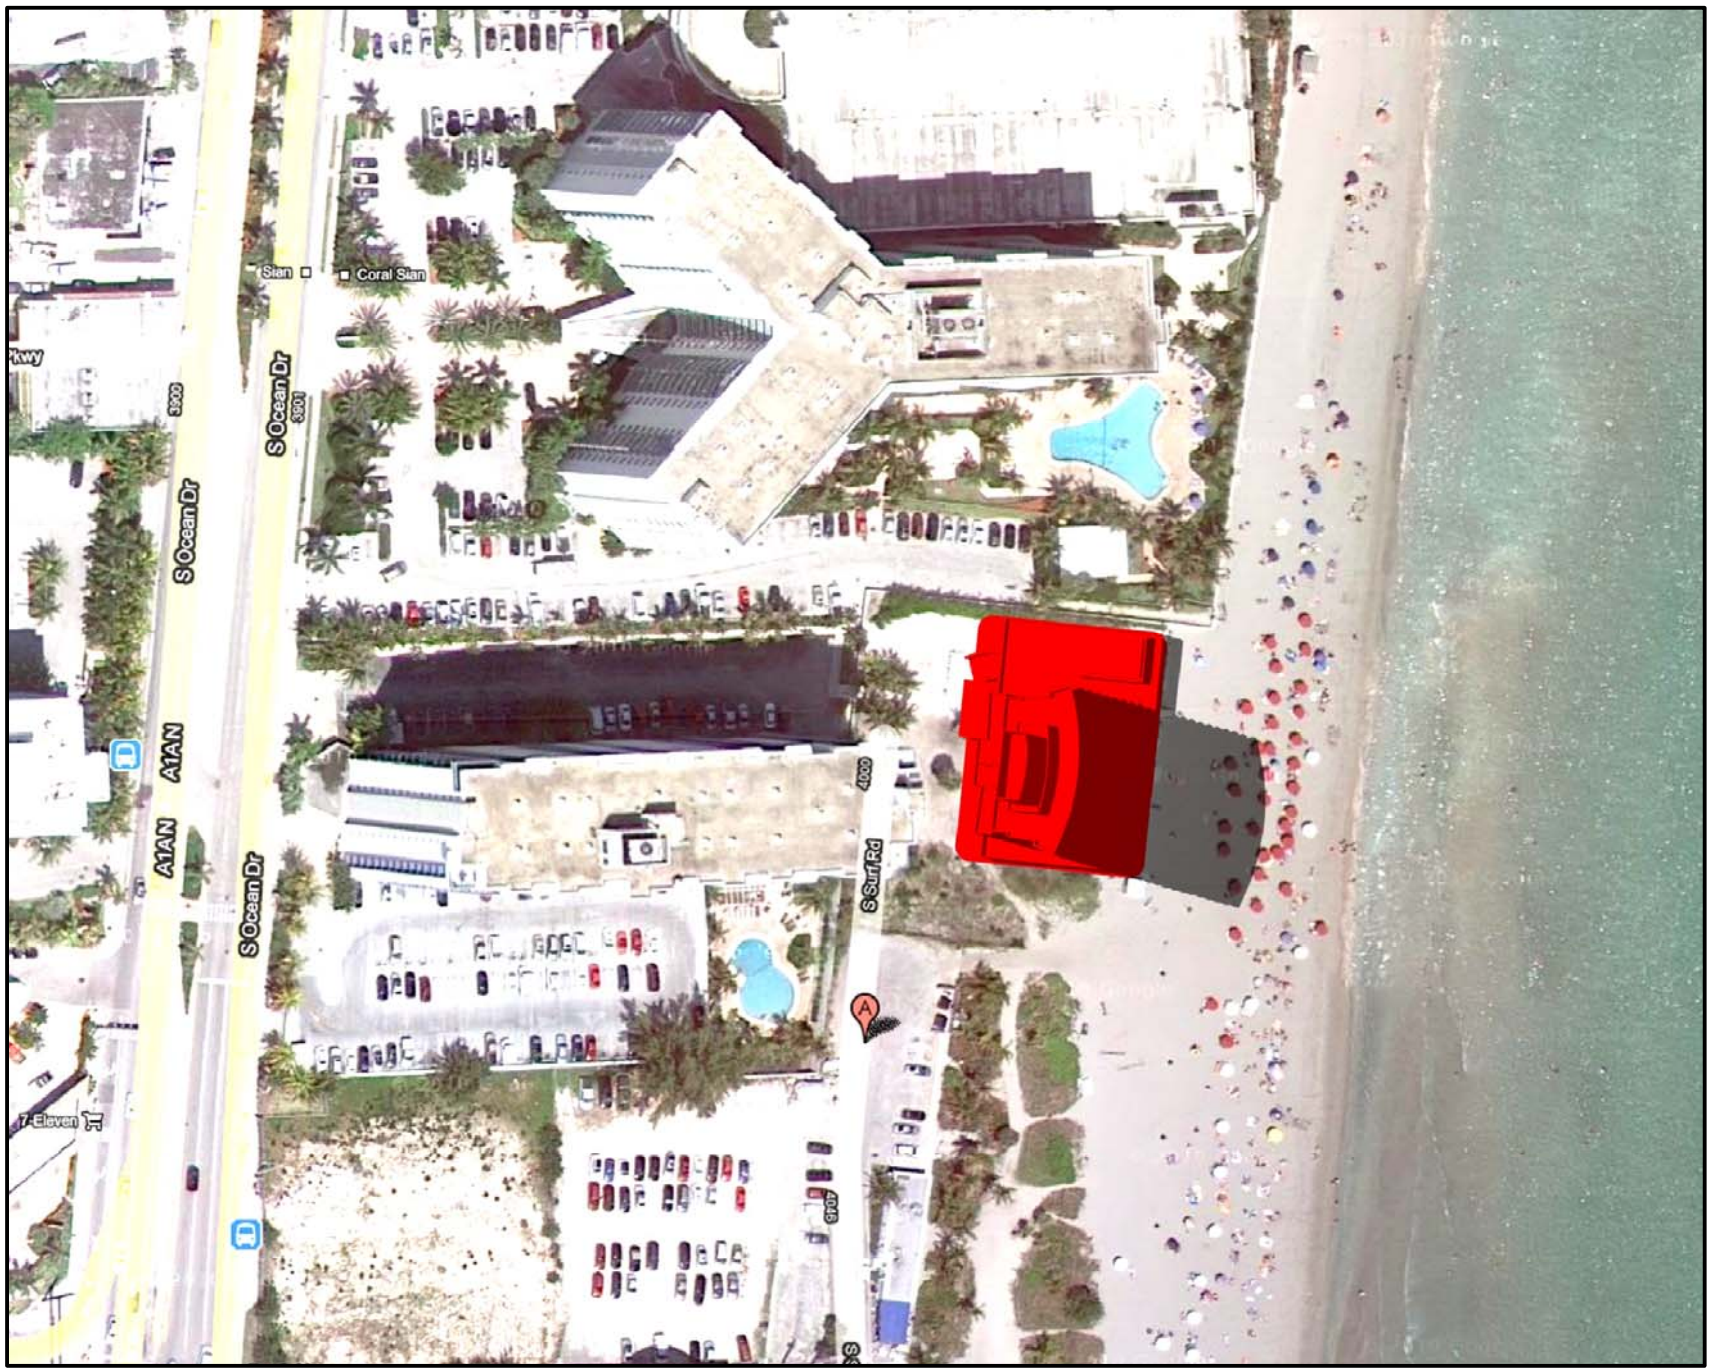

JUNE 20 - 4PM

SHADOW STUDIES

PRELIMINARY DESIGN FOR:
APOGEE BEACH
4053 S. SURF ROAD, HOLLYWOOD, FLORIDA 33019

revision:
FINAL TAC SUBMITTAL
11-04-2010

drawn by:
LF/SP

date:
9/28/10

sheet no:
A.13

project:

COHEN • FREEDMAN • ENCINOSA & ASSOC.
Architects, PA
8085 N.W. 155th Street Miami Lakes, Florida 33016 305 826 3999