


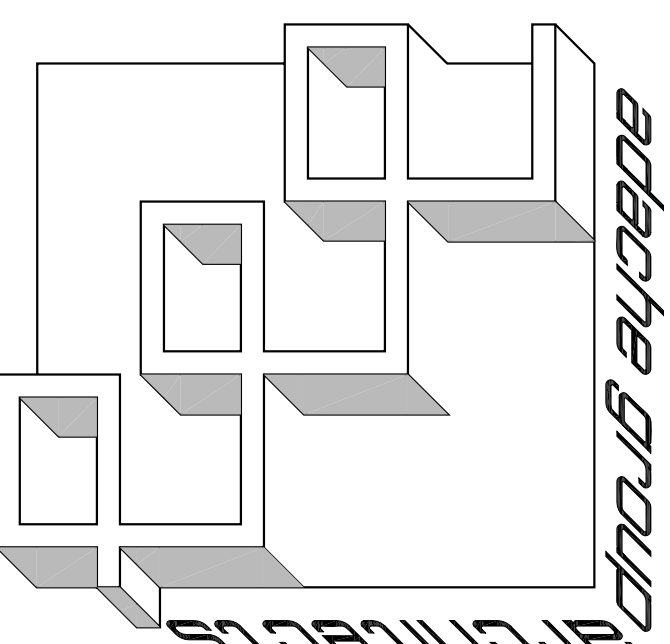

PROJECT DESIGN TEAM:

ARCHITECTS
ADACHE GROUP ARCHITECTS
550 SOUTH FEDERAL HIGHWAY, F.T.
FORT LAUDERDALE, FL 33309
PH: (954) 526-6133 FAX: (954) 728-8159
E-MAIL: info@adachegroup.com

CREATIVE DESIGNER
PAT MACBRIDE CO.
MANCHESTER CENTER, VT. 05255
PH: (802) 879-5219 FAX: (802) 882-5700
E-MAIL: info@macbrideco.com

M.E.P. ENGINEER
TWR ENGINEERS
8200 S. DIXIE AVE. #10
FORT LAUDERDALE, FL 33309
PH: (954) 670-0800 FAX: (954) 670-0800
E-MAIL: twr@twr-engineers.com

STRUCTURAL ENGINEER
TTC WORLDWIDE ENGINEERING
FORT LAUDERDALE, FLORIDA 33309
(954) 484-7777 FAX: (954) 484-7834

CIVIL ENGINEER
CONSULTING ENGINEERING & SCIENCE, INC.
10700 REMUDA DRIVE, SUITE 400
MIAMI, FLORIDA 33196
(800) 739-6868 FAX: (305) 739-4553

OWNER: MARGARTAVILLE HOLLYWOOD
BEACH RESORT, LLC.
3501 N. OCEAN DRIVE
HOLLYWOOD, FLORIDA 33019



SEAL:

ISSUED FOR: TAC REVIEW
DATE: 9/03/2010


REVISIONS:	
No.	DATE
REMARKS	

SHEET TITLE:
ENLARGED
SUITE PLAN

ALL IDEAS, DESIGNS, ARRANGEMENTS, PLANS AND THIS DRAWING ARE OWNED BY AND THE PROPERTY OF ADACHE GROUP ARCHITECTS, INC. AND WERE CREATED BY AND IN CONNECTION WITH THE SPECIFIED PROJECT. NONE OF THESE IDEAS, PLANS, ARRANGEMENTS, AND DESIGNS ARE TO BE REPRODUCED OR USED FOR ANY PURPOSE WHATSOEVER WITHOUT THE WRITTEN PERMISSION OF ADACHE GROUP ARCHITECTS, INC. ANY REPRODUCTION OR USE OF THESE IDEAS, PLANS, ARRANGEMENTS, AND DESIGNS WITHOUT THE WRITTEN PERMISSION OF ADACHE GROUP ARCHITECTS, INC. SHALL BE CONSIDERED A VIOLATION OF THESE RESTRICTIONS. EVIDENCE OF ACCEPTANCE OF THESE RESTRICTIONS, FLORIDA LICENSE # AR0007073


DATE: _____
SCALE: 1/4"=1'-0"
DRAWN BY: SW
CHECKED BY: JB
JOB NO.: 94.08A

SHEET NO.: _____
A-1.5.02

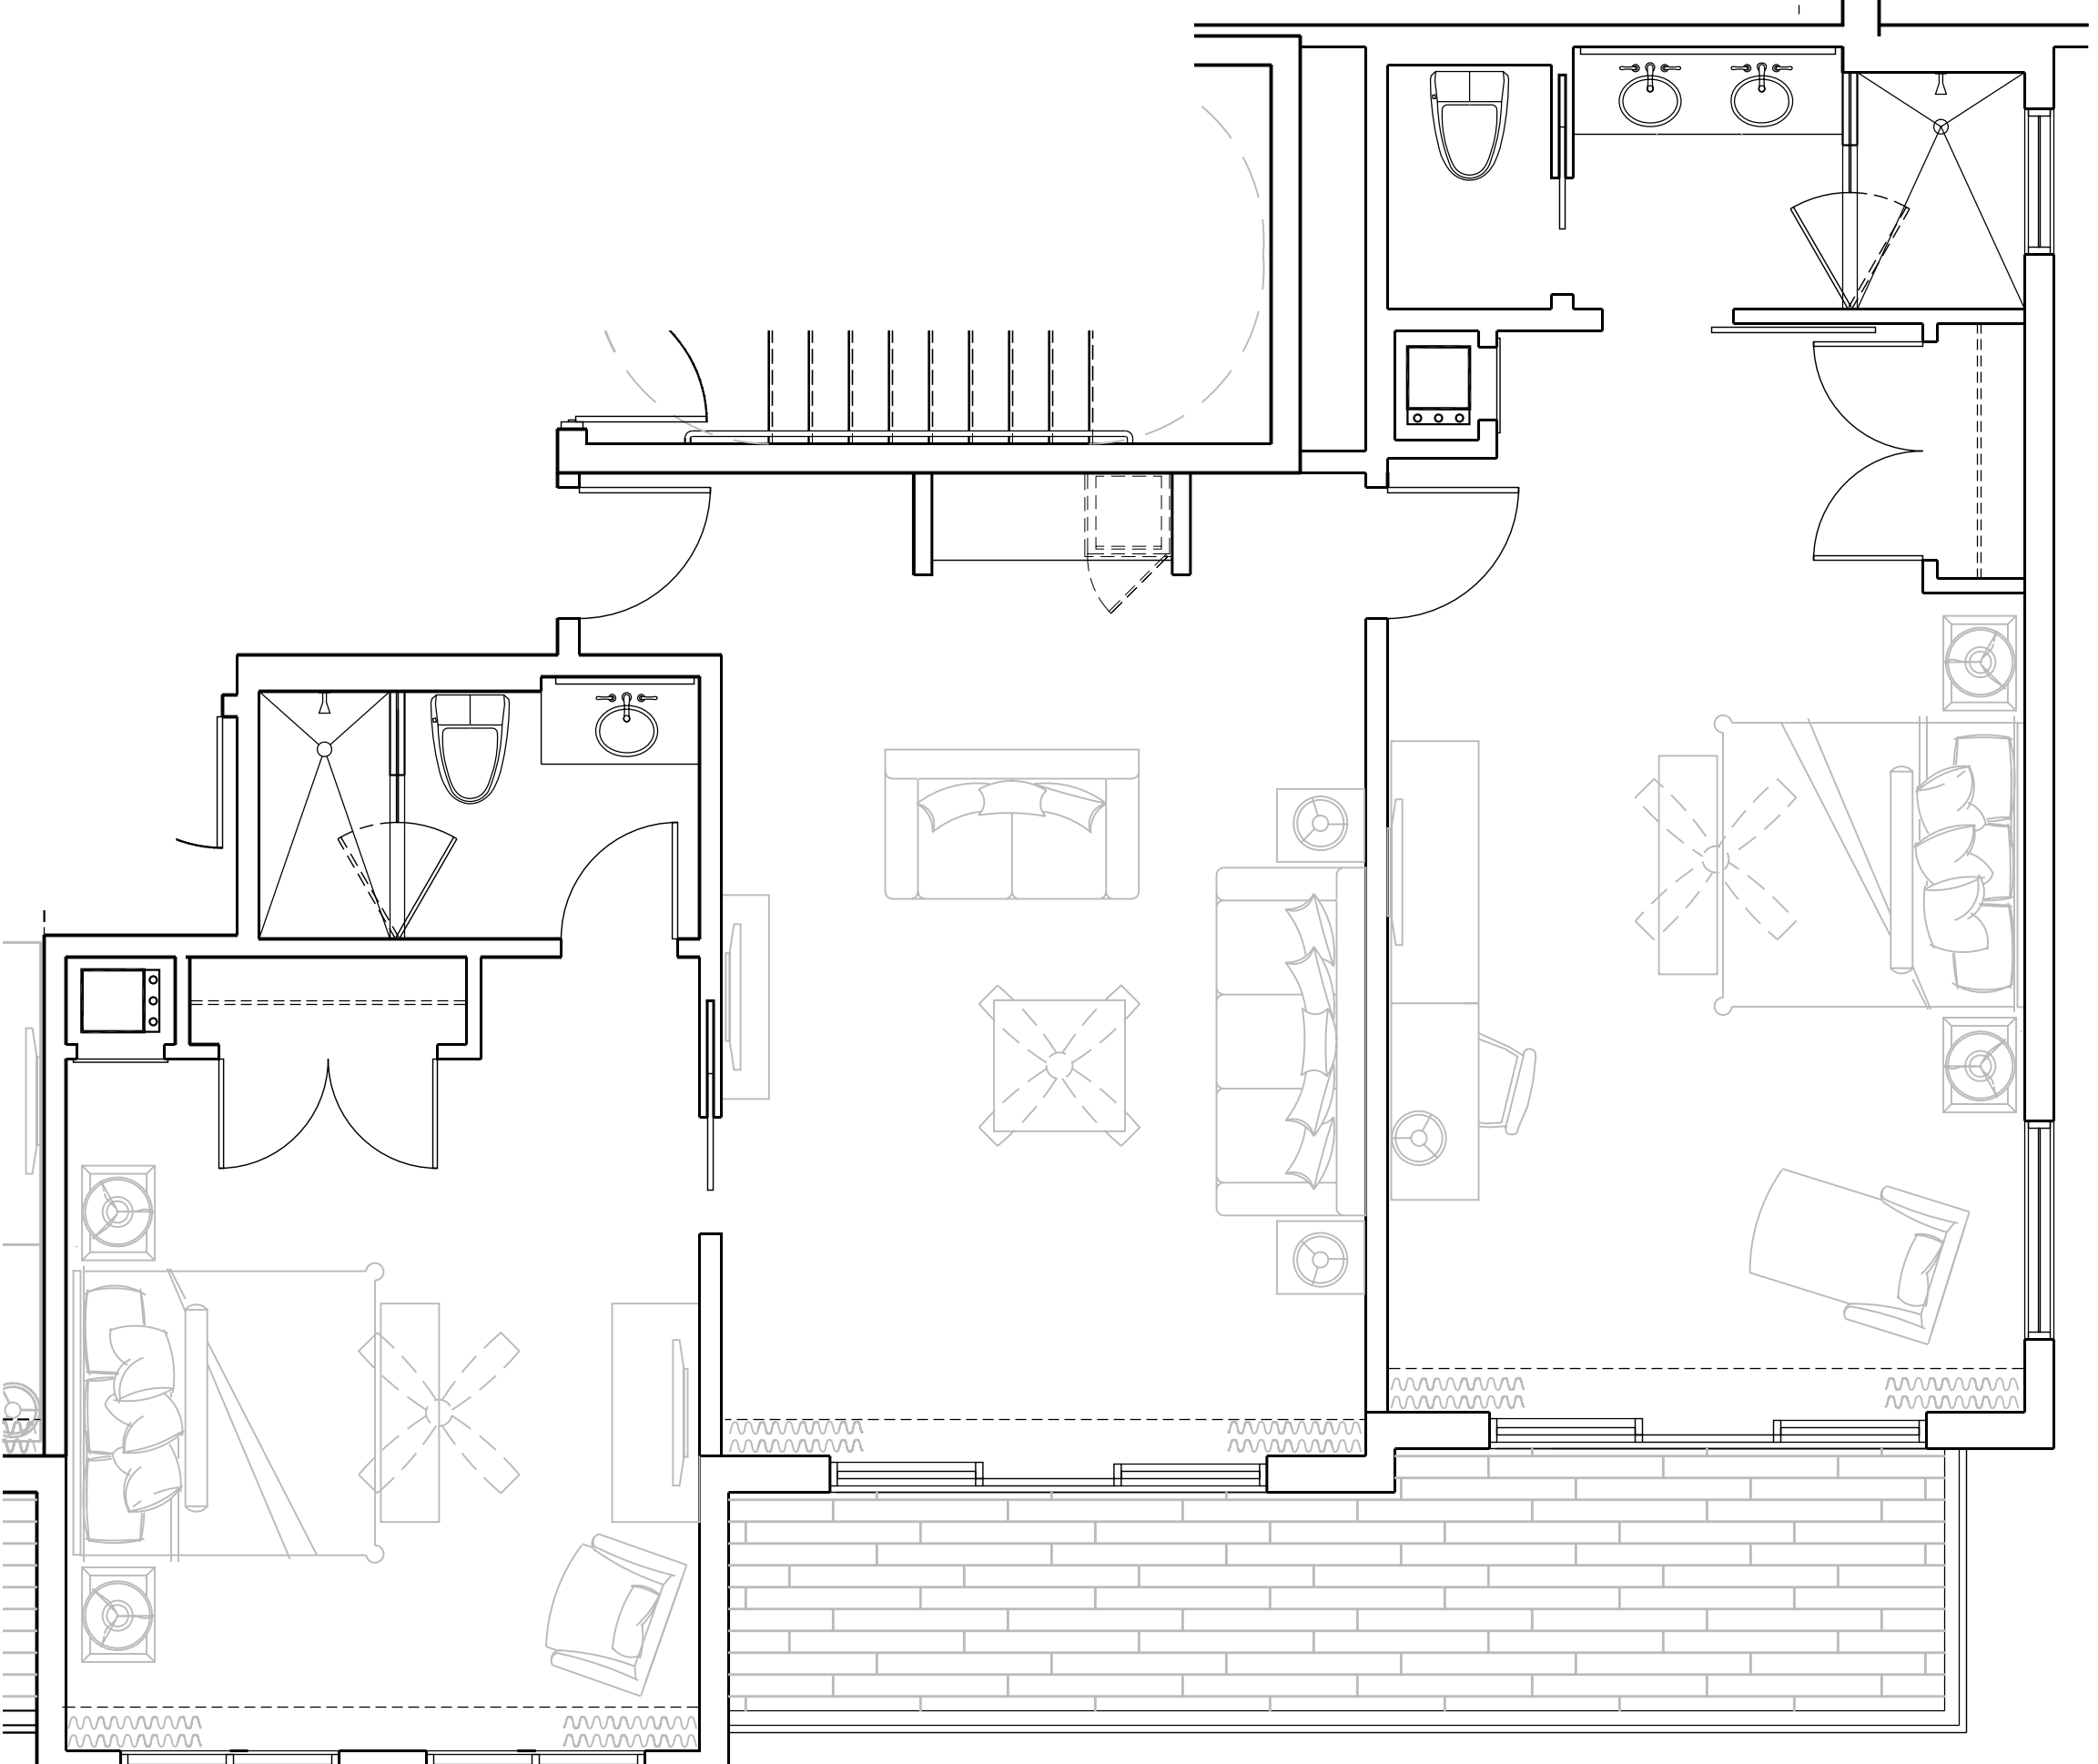

SUITE

SCALE: 1/4" = 1'-0"

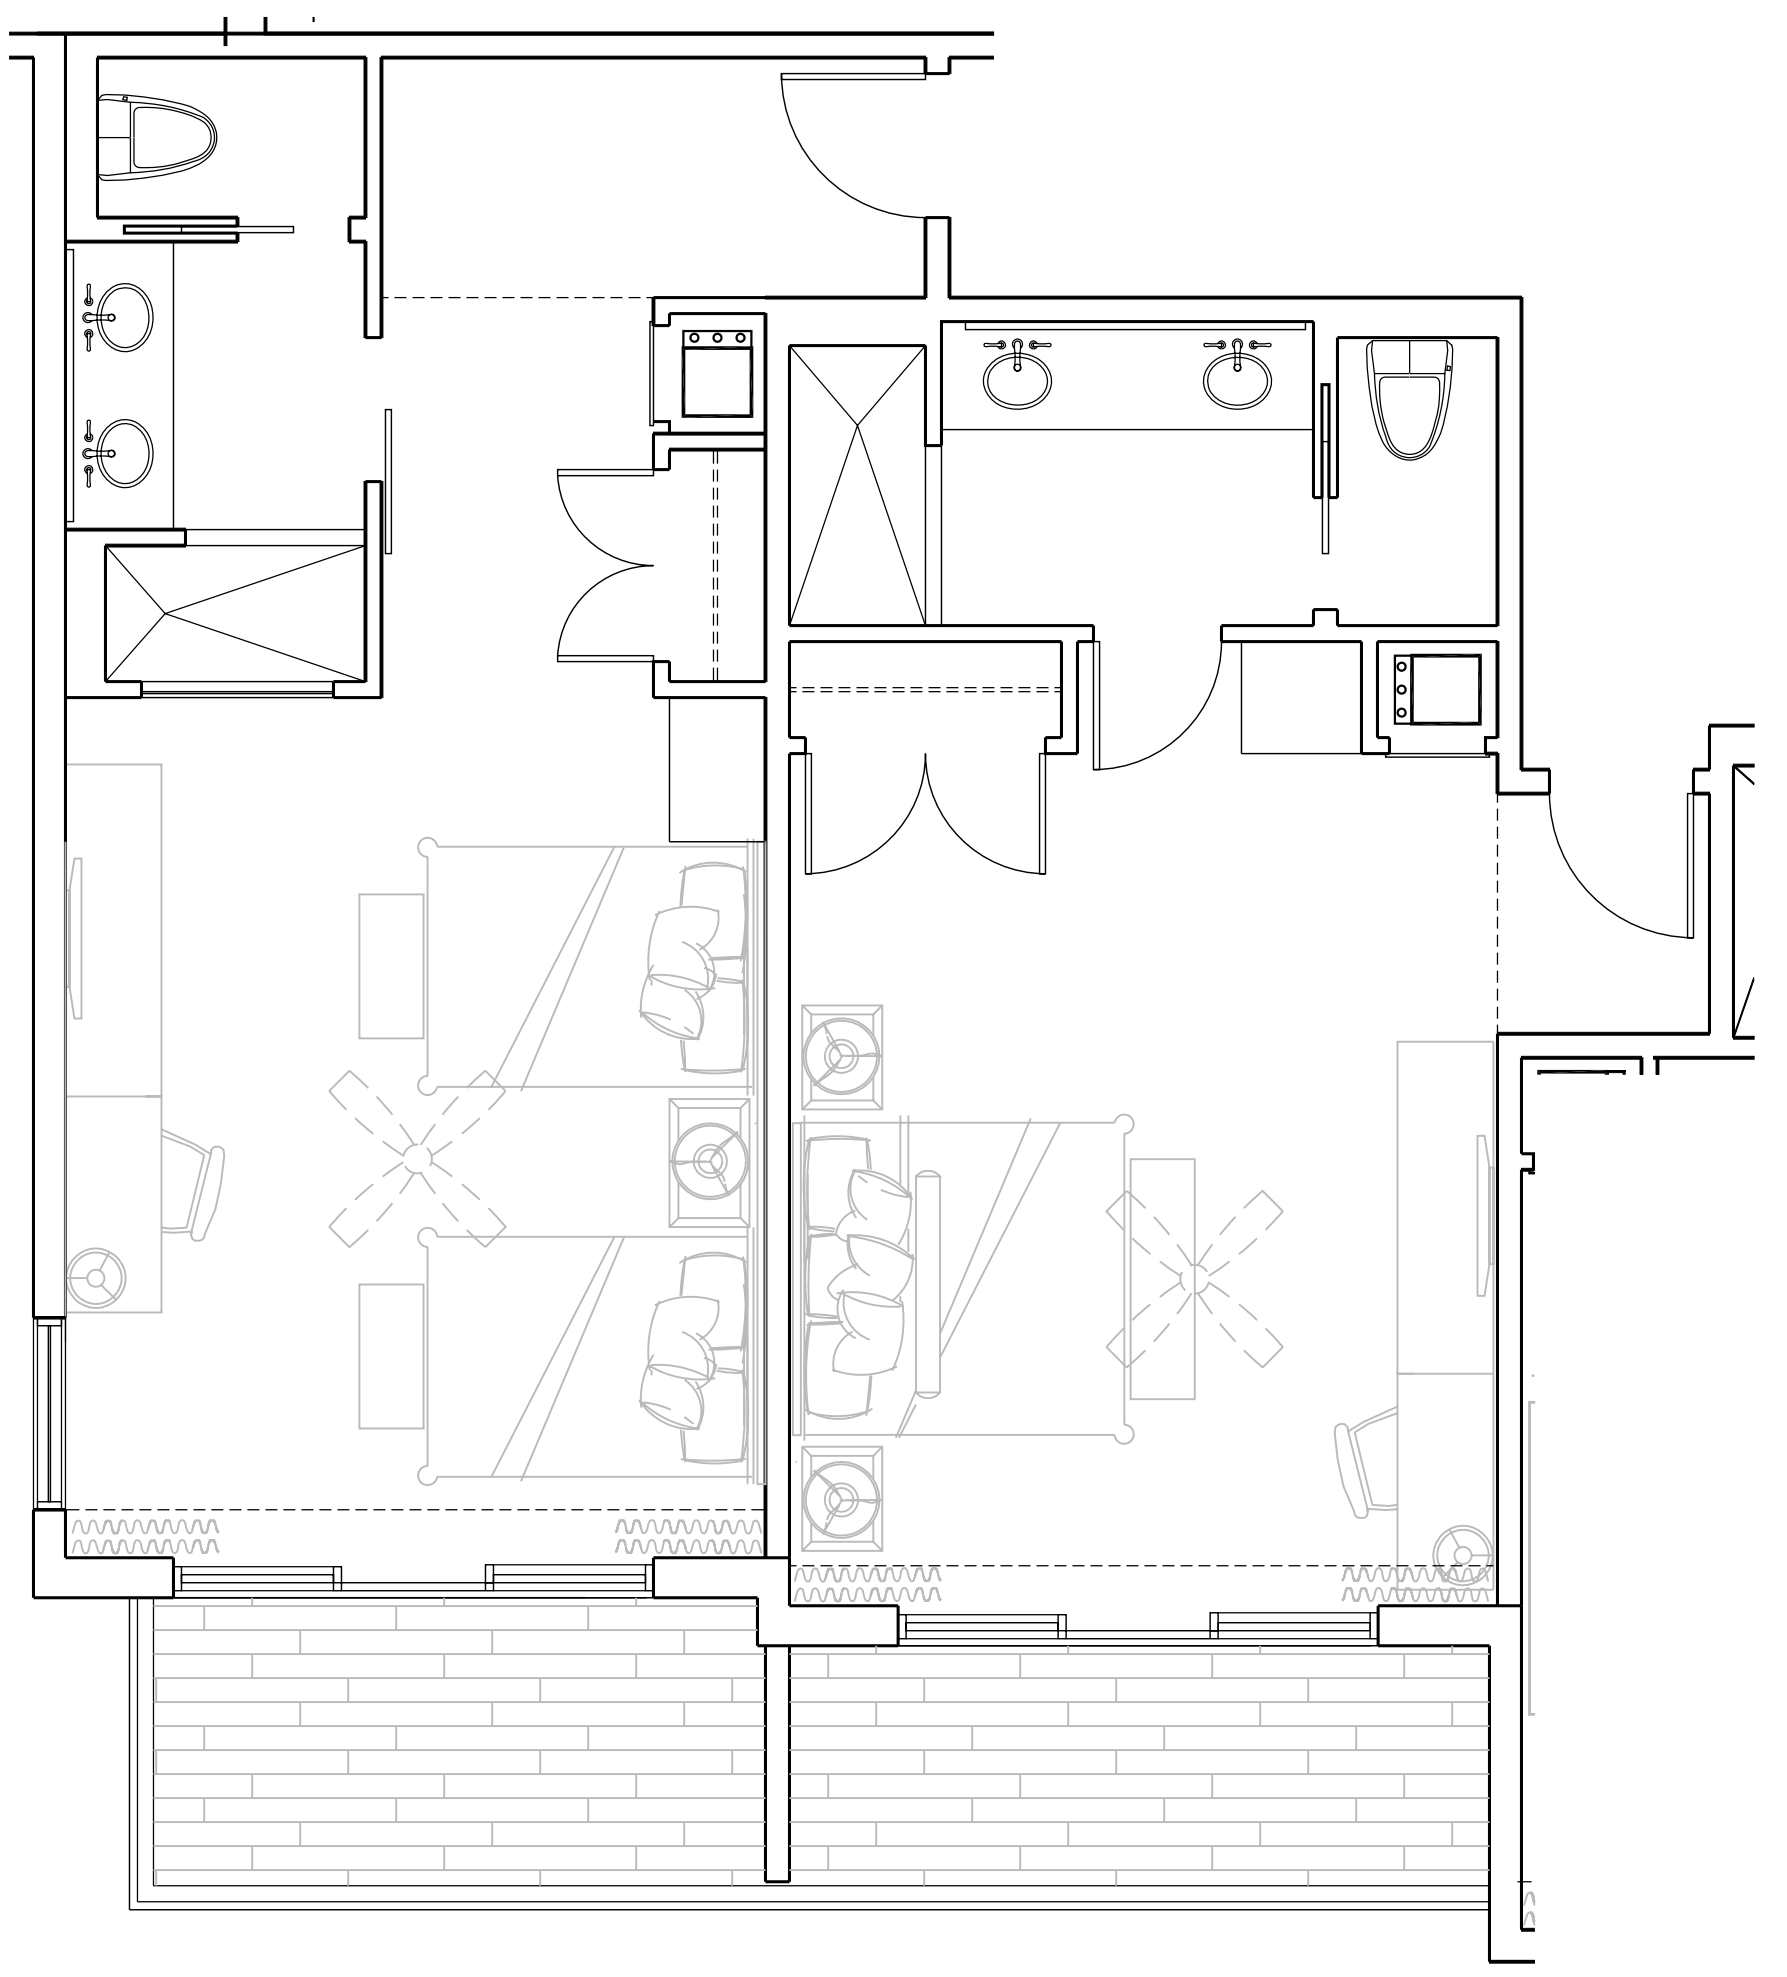

GUESTROOMS

SCALE: 1/4" = 1'-0"