




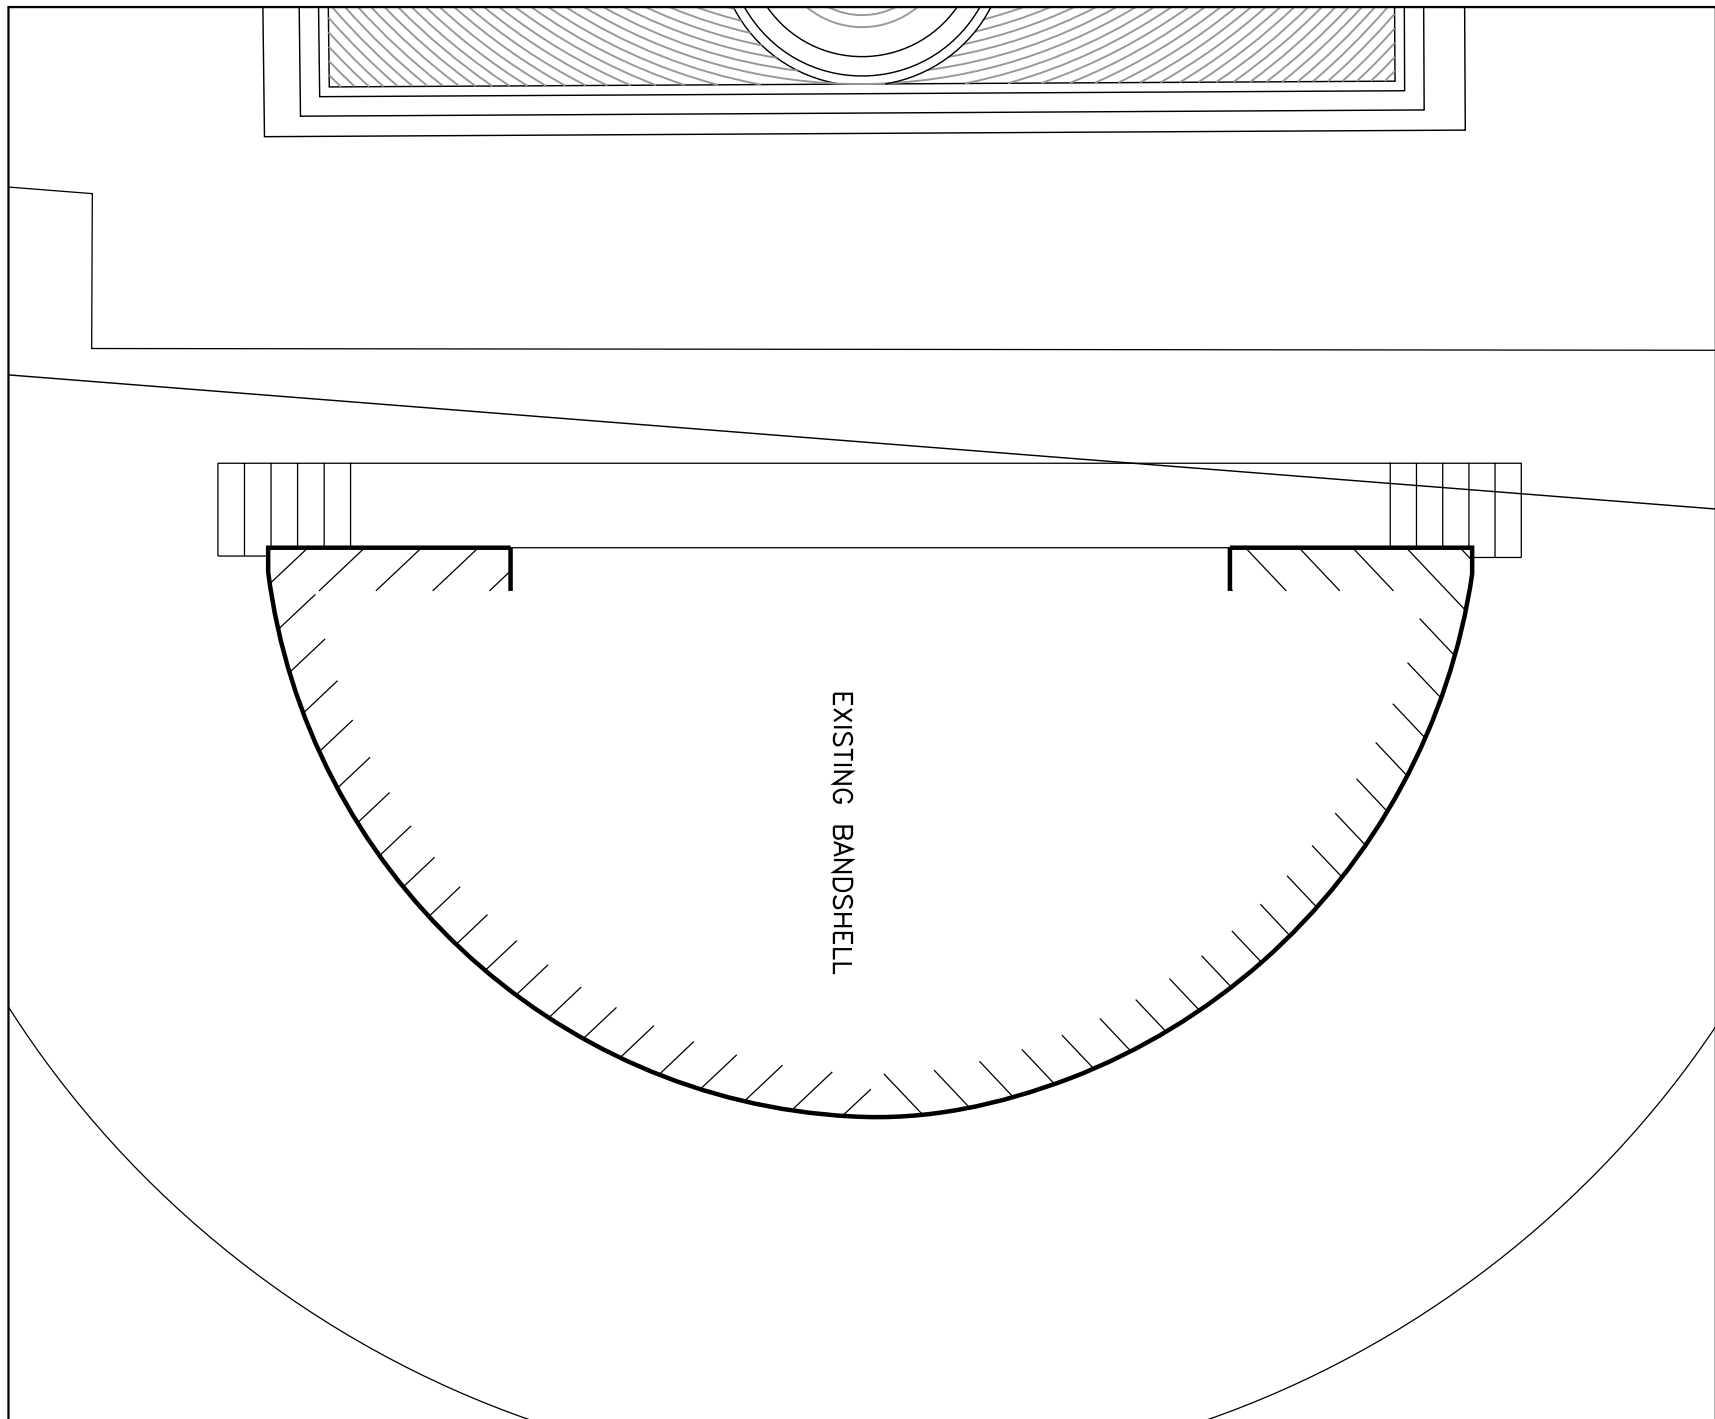

NEW CHAIR RAIL

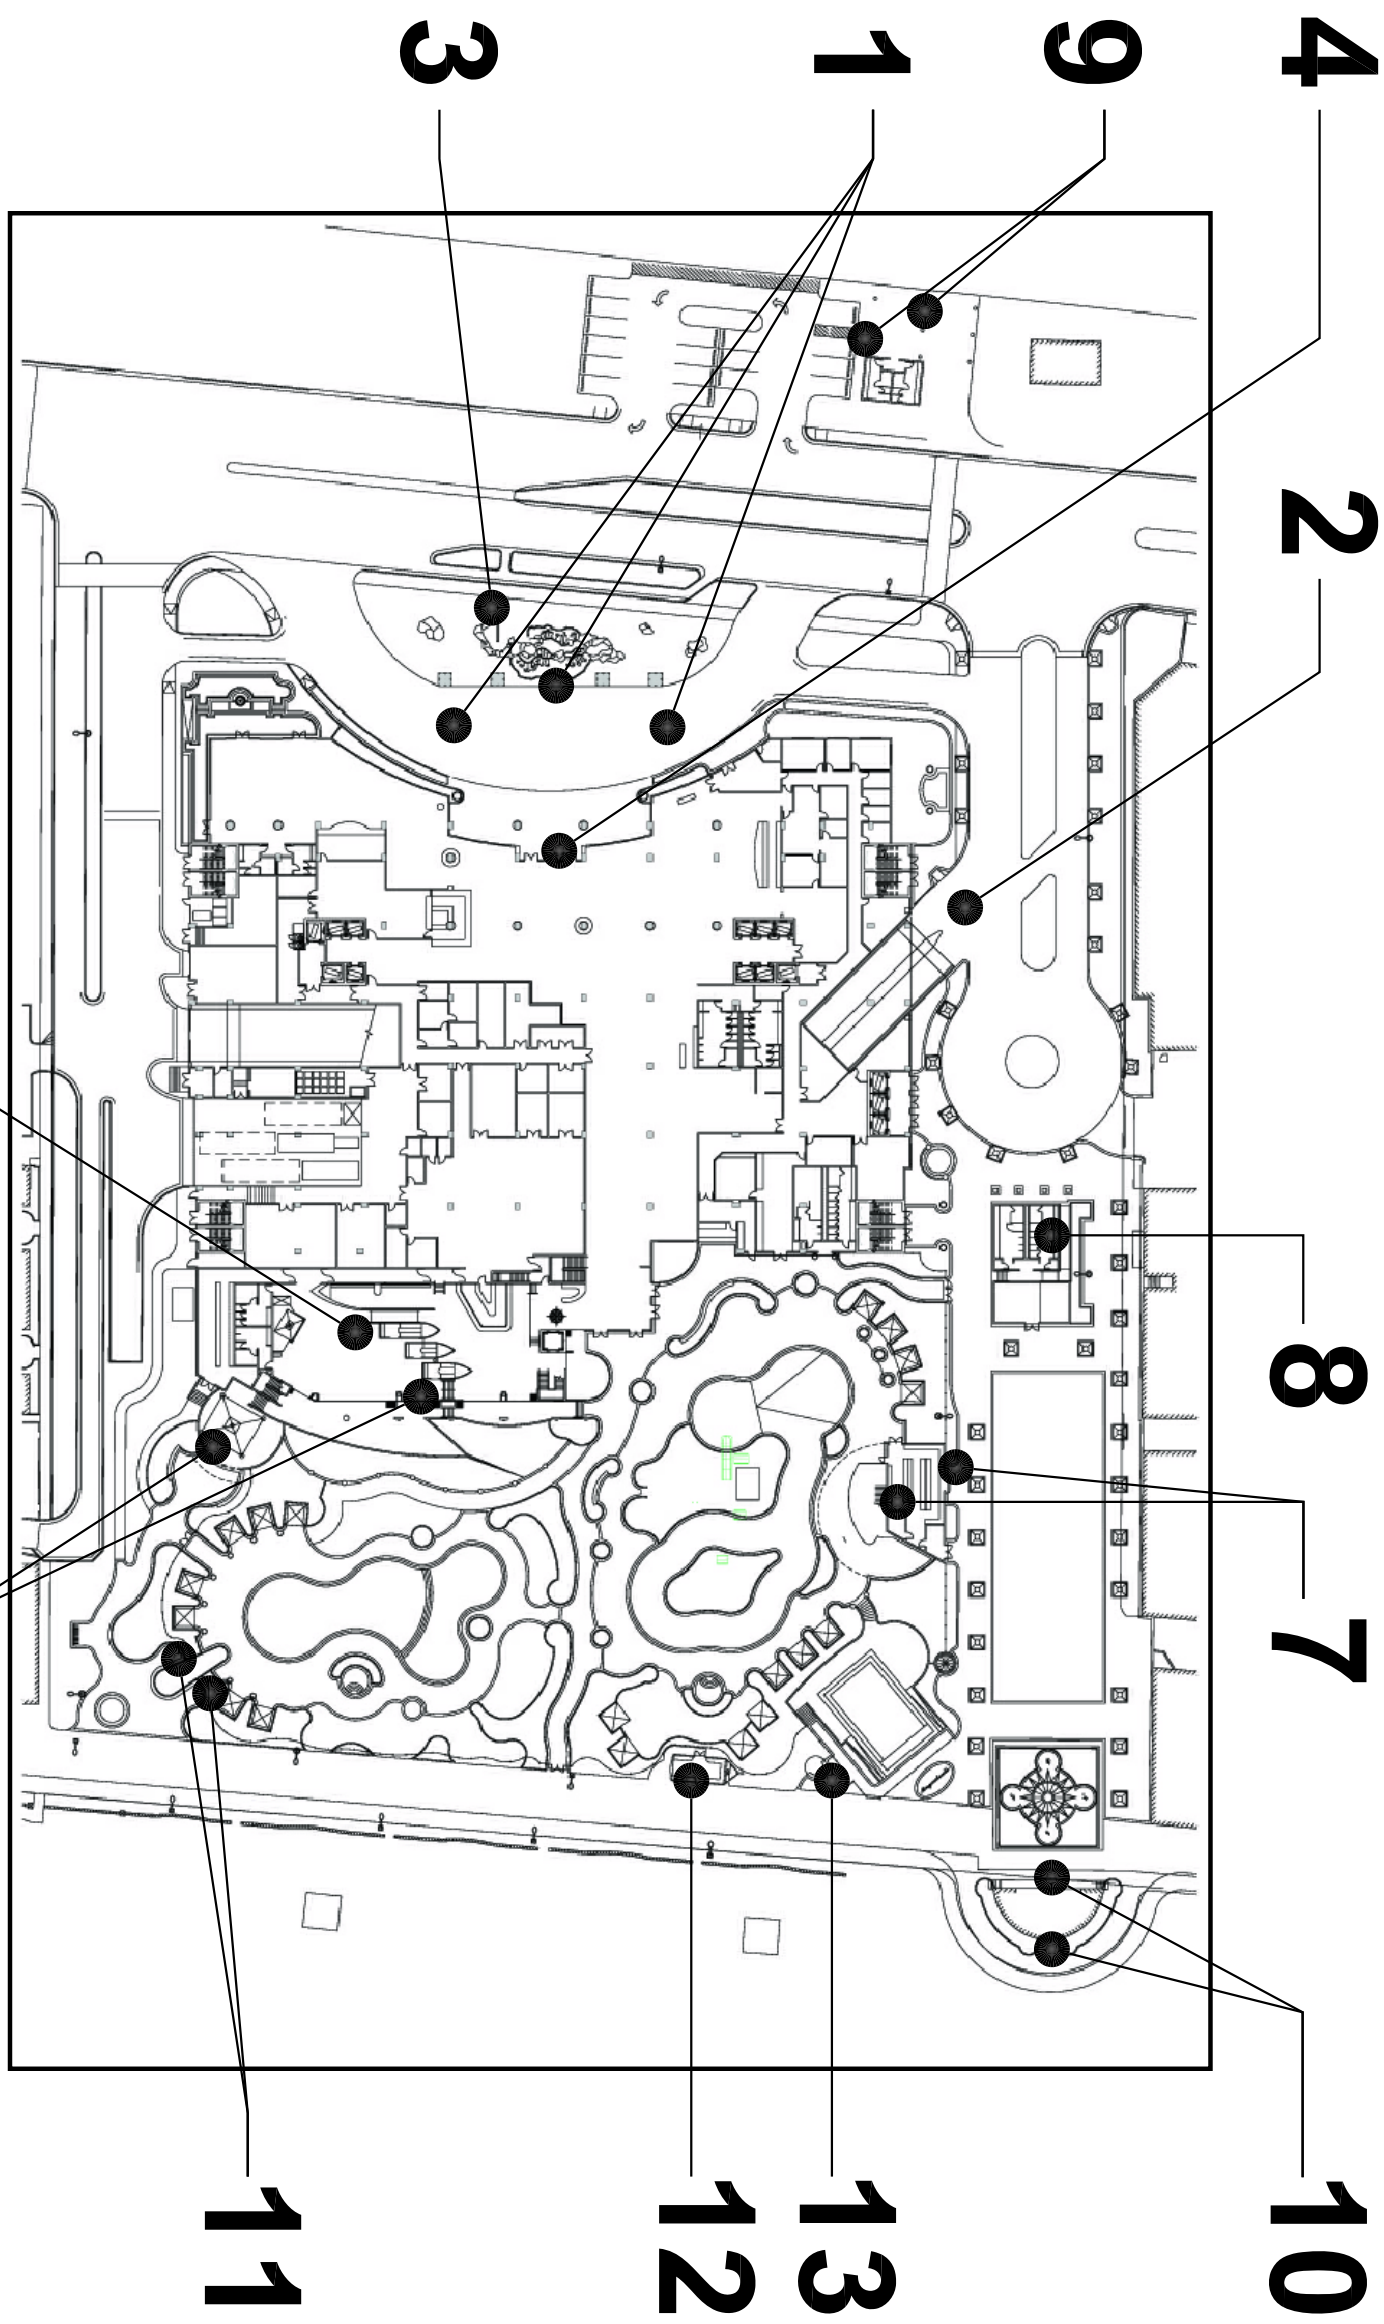


10 EXISTING BANDSHELL

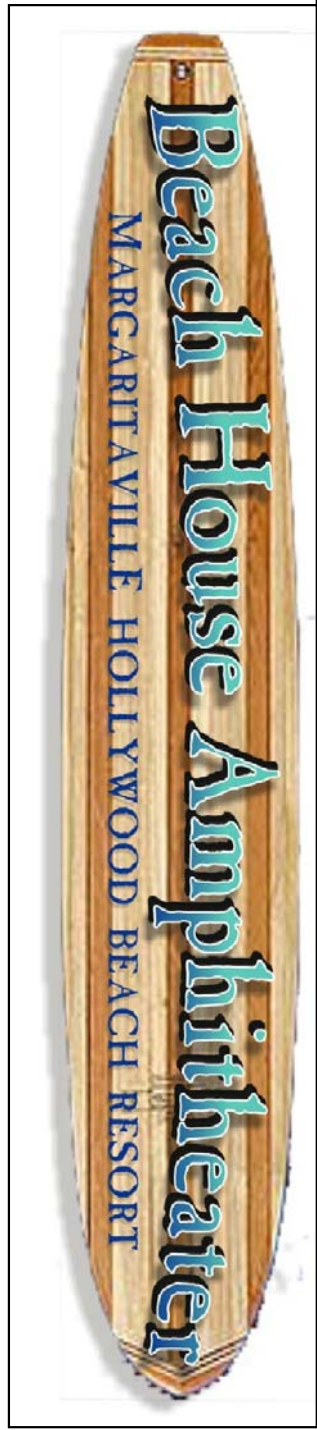


SIGNAGE, OUTBLDG. LOCATION MAP

N.T.S.

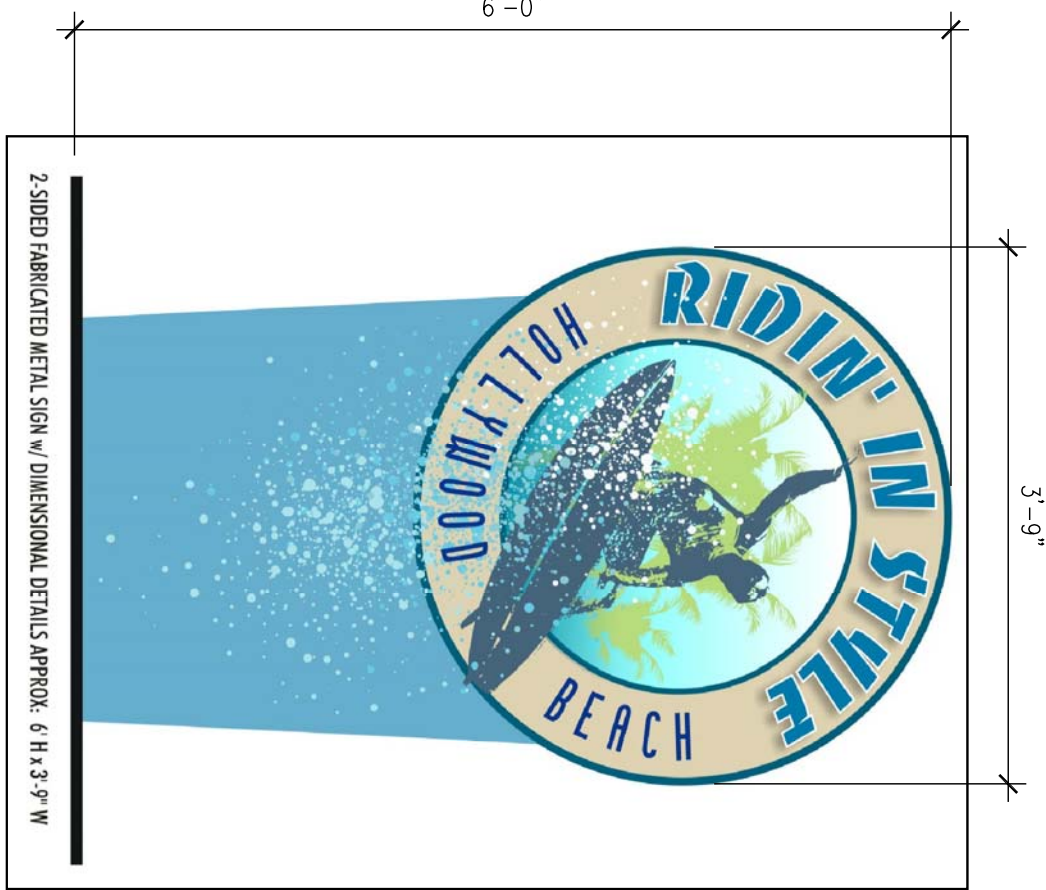

13 RIDIN' IN STYLE SIGN

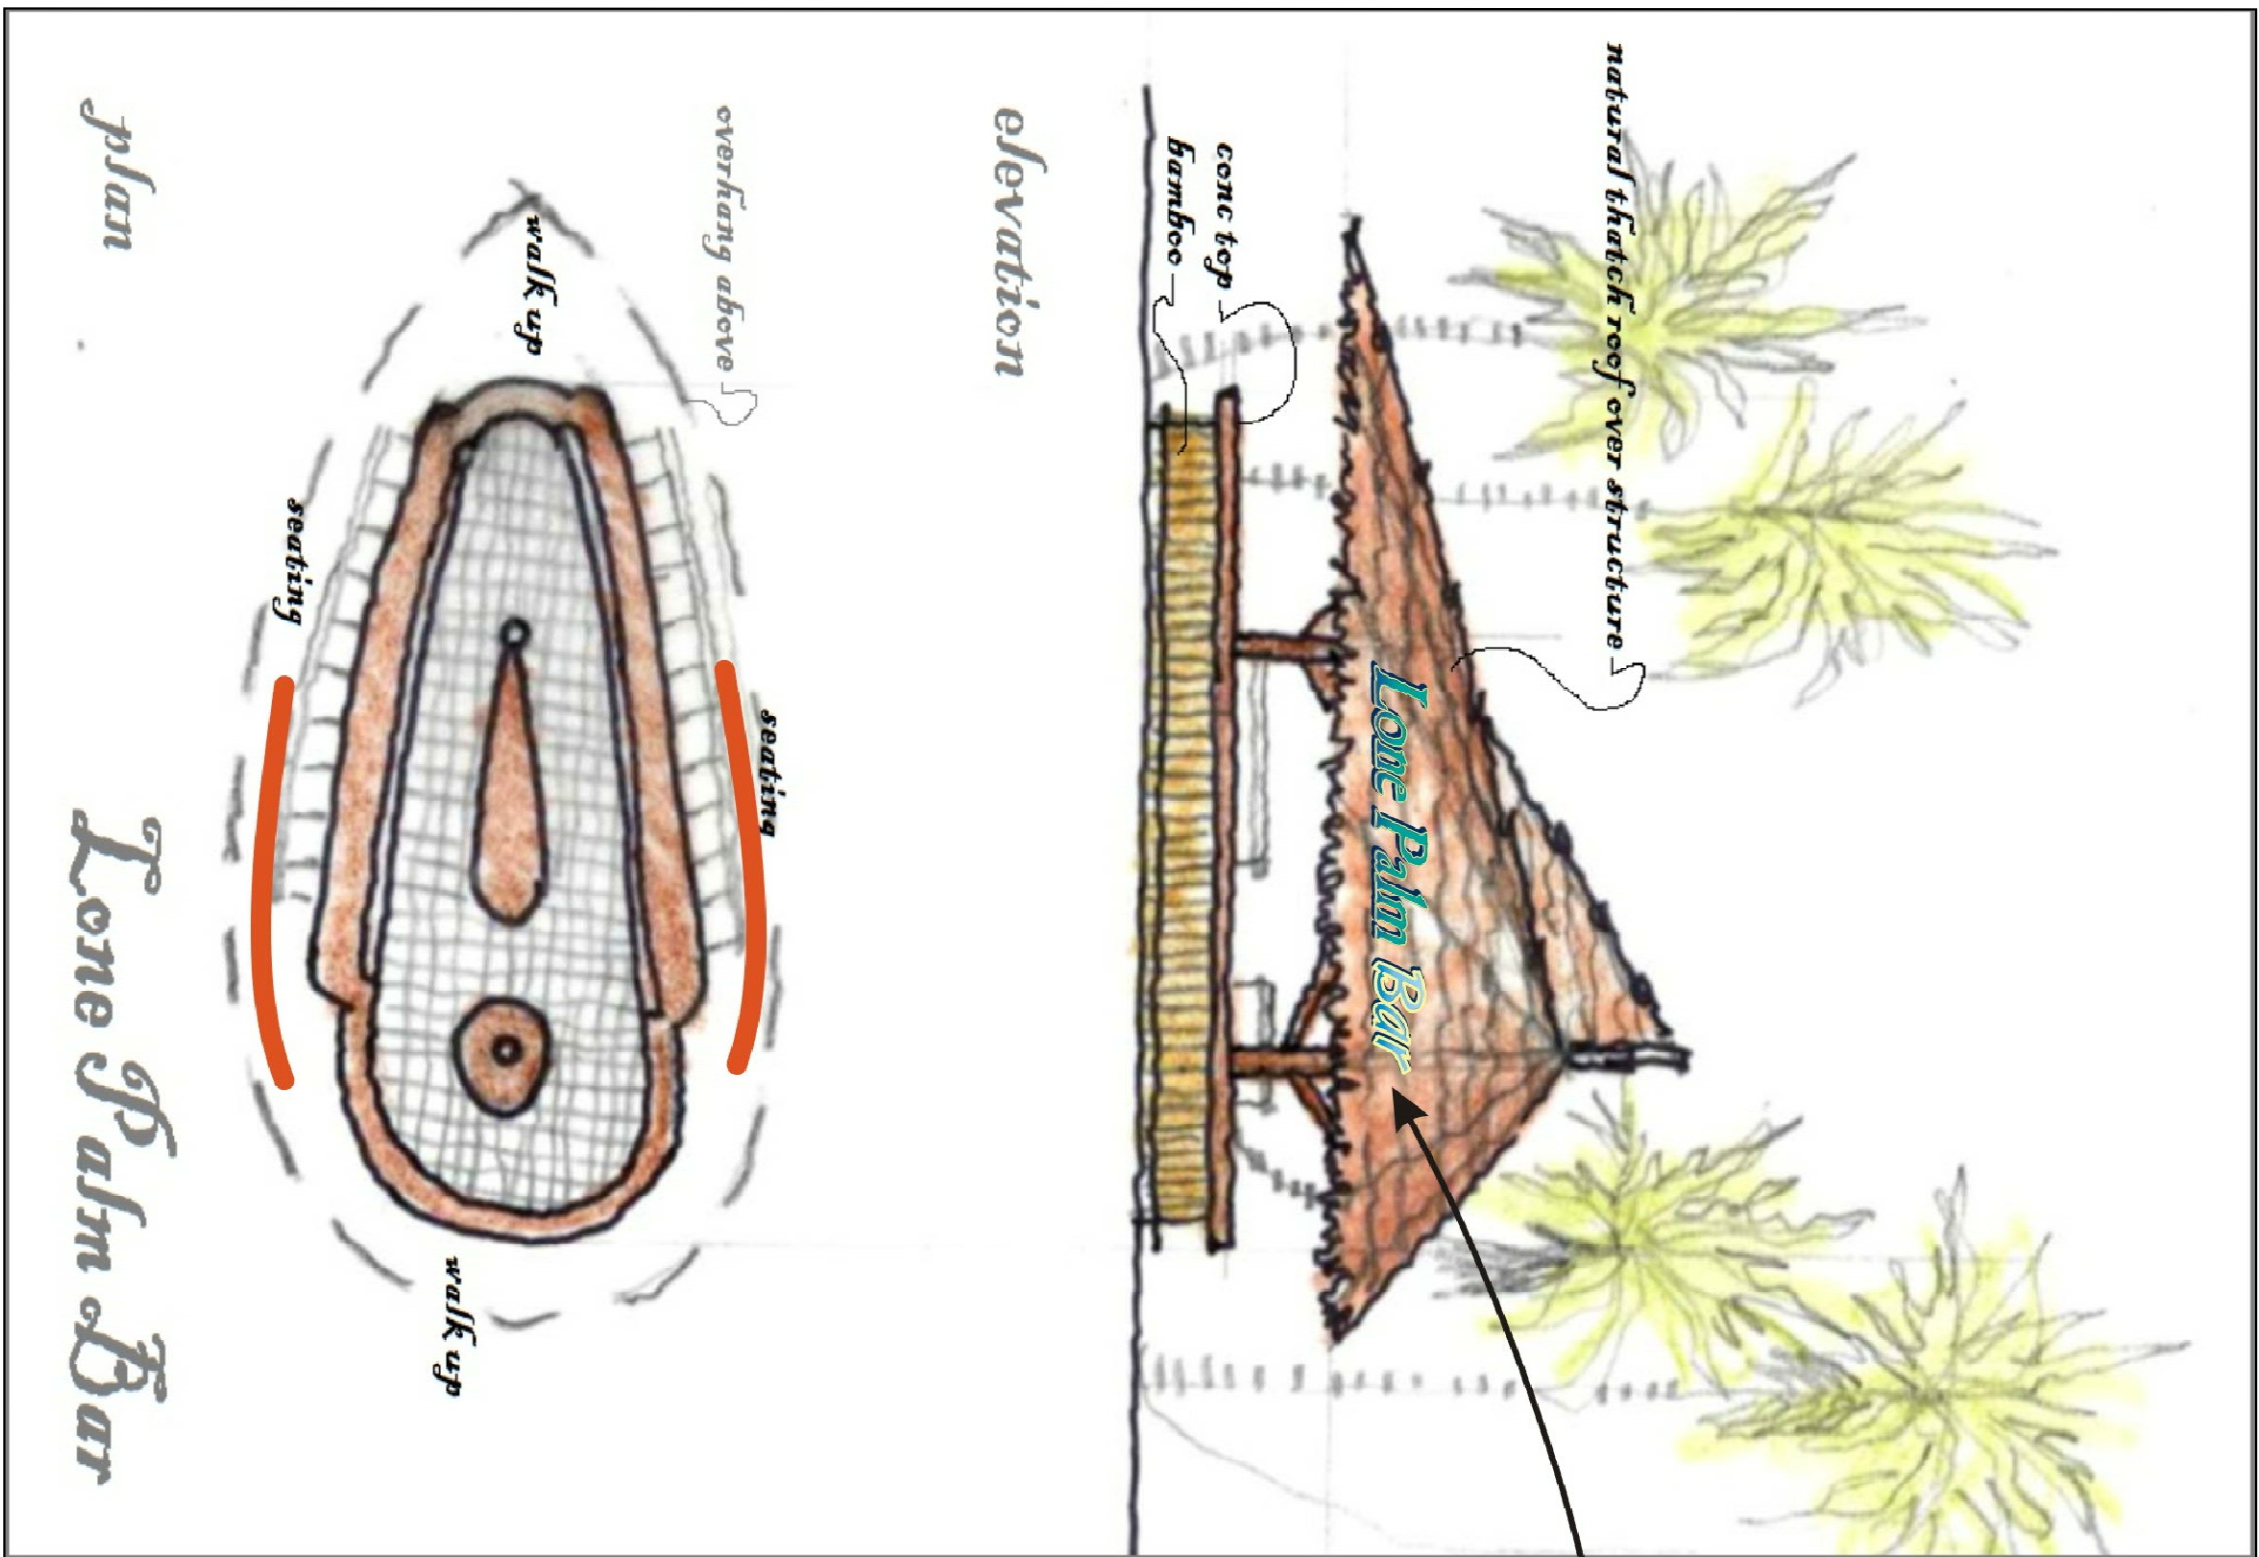

11 LONE PALM BAR


SCALE: 1/8"=1'-0"



Lone Palm Bar

FABRICATED CHANNEL LETTERS WITH EXPOSED MEDIUM MOUNTED ONTO THATCHED ROOF / TOTAL OF TWO SIGNS ON ROOF

APPROX. 1'-9" H X 11' W X 2' D

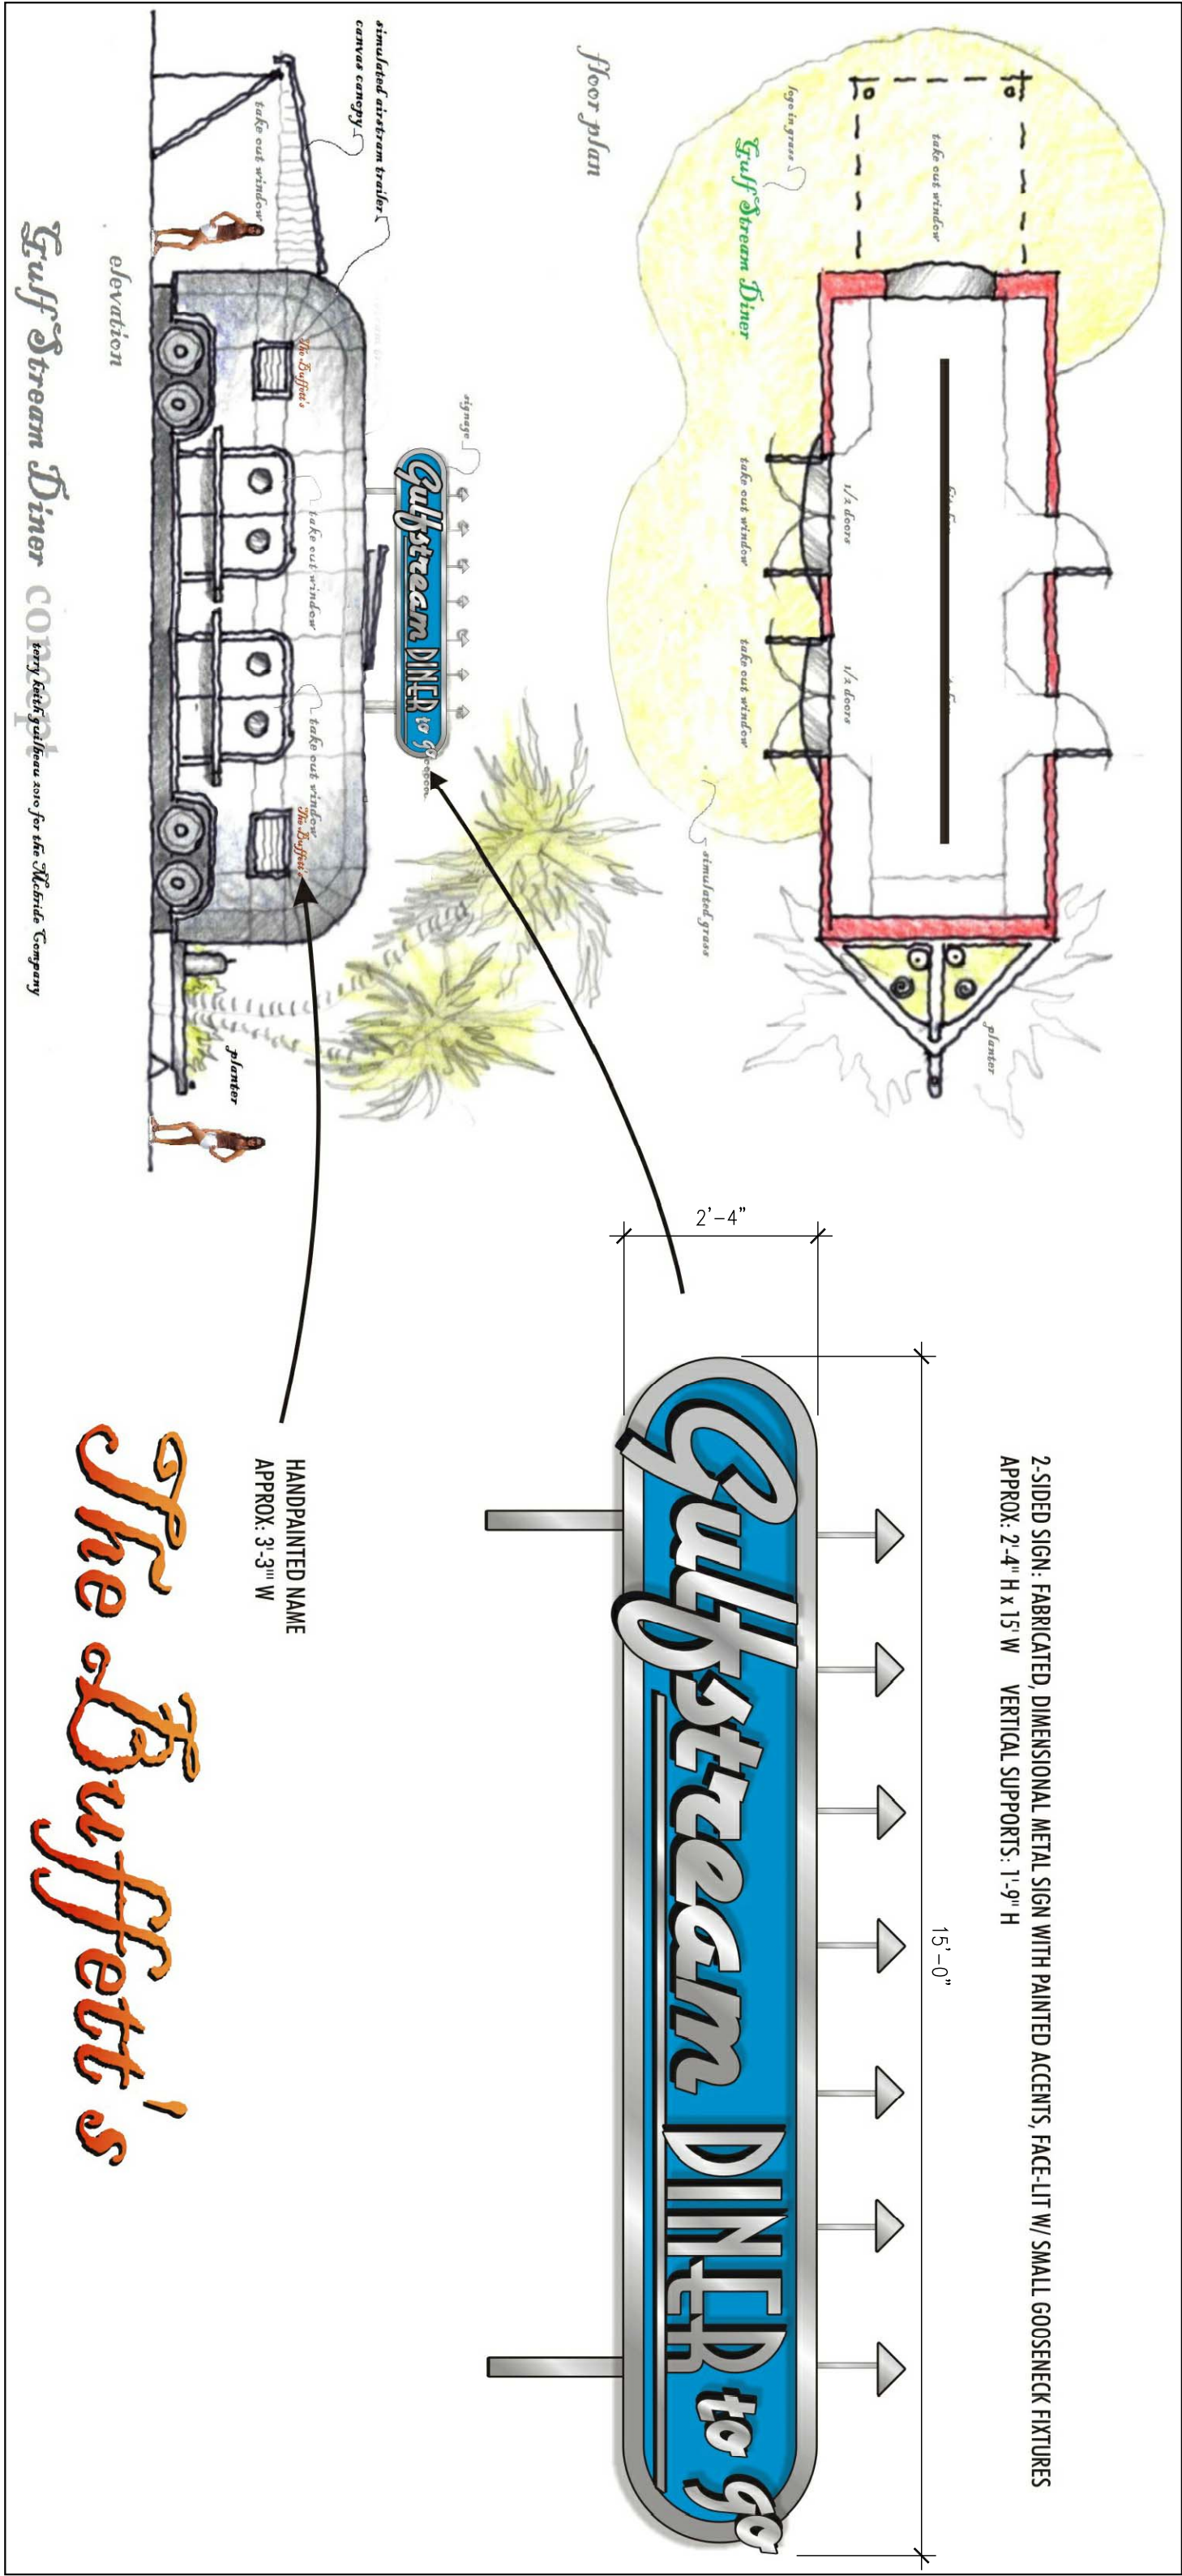

2-SIDED SIGN, FABRICATED DIMENSIONAL METAL SIGN WITH PAINTED ACCENTS FACE-LIT W/ SMALL GOSSENECK FIXTURES

APPROX. 2'-4" H X 15' W VERTICAL SUPPORTS: 1'-9" H

Gulfstream Diner


HANDPAINTED NAME

APPROX. 3'-3" W

The Buffett's

12 AIRSTREAM DINER

SCALE: 1/8"=1'-0"

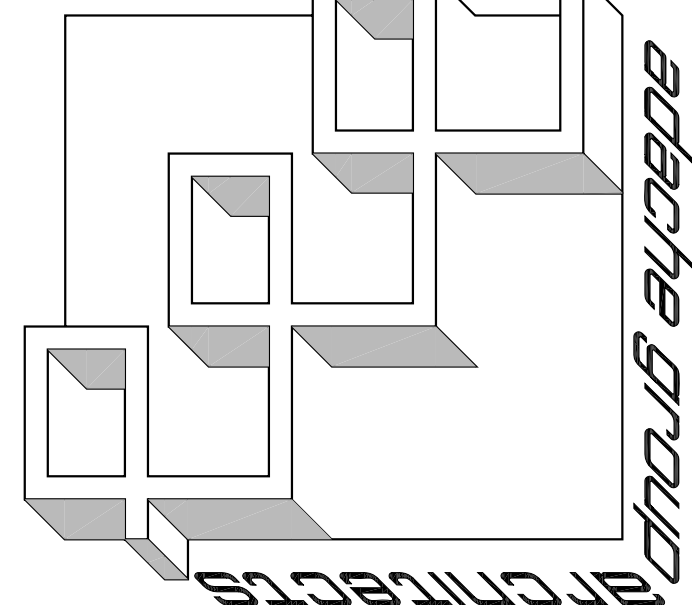

PROJECT DESIGN TEAM:

ARCHITECTS

ATAACHE GROUP ARCHITECTS
550 SOUTH FEDERAL HIGHWAY, F.T.
P.O. BOX 12048, MIAMI, FL 33152
TEL: (305) 375-1100 FAX: (305) 375-1101
E-MAIL: info@ataache.com

CREATIVE DESIGNER

PAT MCBRIDE CO.
P.O. BOX 1000, 1000 SOUTH BAYVIEW BLVD., SUITE 1000
MIAMI, FL 33133
TEL: (305) 375-1100 FAX: (305) 375-1101
E-MAIL: info@mcbrideco.com

M.E.P. ENGINEER

TWR ENGINEERS
8000 S. DIXIE AVE., SUITE 100
MIAMI, FL 33149
TEL: (305) 670-0800 FAX: (305) 670-0800
E-MAIL: twr@twr-engineers.com

STRUCTURAL ENGINEER

TTC WORLDWIDE ENGINEERING
FOUR PALM BEACHES, FLORIDA 33409
(954) 484-7777 FAX: (954) 484-7304

CIVIL ENGINEER

CONSULTING ENGINEERING & SCIENCE, INC.
10700 RENAISSANCE DRIVE, SUITE 400
MIAMI, FLORIDA 33156
(305) 555-5555 FAX: (305) 555-5555

OWNER:

MARGARTAVILLE HOLLYWOOD
BEACH RESORT, LLC.
3501 N. OCEAN DRIVE
HOLLYWOOD, FLORIDA 33019



SEAL:

ISSUED FOR: TAC REVIEW
DATE: 9/03/2010

REVISIONS:

No. DATE REMARKS

SHEET TITLE:
SIGNAGE, OUTBUILDING
PLANS AND ELEVATIONS

ALL IDEAS, DESIGNS, ARRANGEMENTS, PLANS AND THIS DRAWING ARE OWNED BY AND THE PROPERTY OF ATACHE GROUP ARCHITECTS, INC. AND WERE CREATED BY AND IN CONNECTION WITH THE SPECIFIED PROJECT. NONE OF THESE IDEAS, PLANS, ARRANGEMENTS, AND PURPOSE WHATSOEVER WITHOUT THE WRITTEN PERMISSION OF ATACHE GROUP ARCHITECTS, INC. ANY REUSE, REPRODUCTION, OR TRANSMISSION OF ANY PART OF THIS DRAWING OR ITS SPECIFICATIONS SHALL CONSTITUTE CONSUME EVIDENCE OF ACCEPTANCE OF THESE RESTRICTIONS. FLORIDA LICENSE # AR0007073

DATE: _____
SCALE: _____
DRAWN BY: JR
CHECKED BY: JB
JOB NO.: 94.08A

SHEET NO.: _____
A-2.1.10