



SECTION

SCALE: 3/32" = 1'-0" B  
A-3

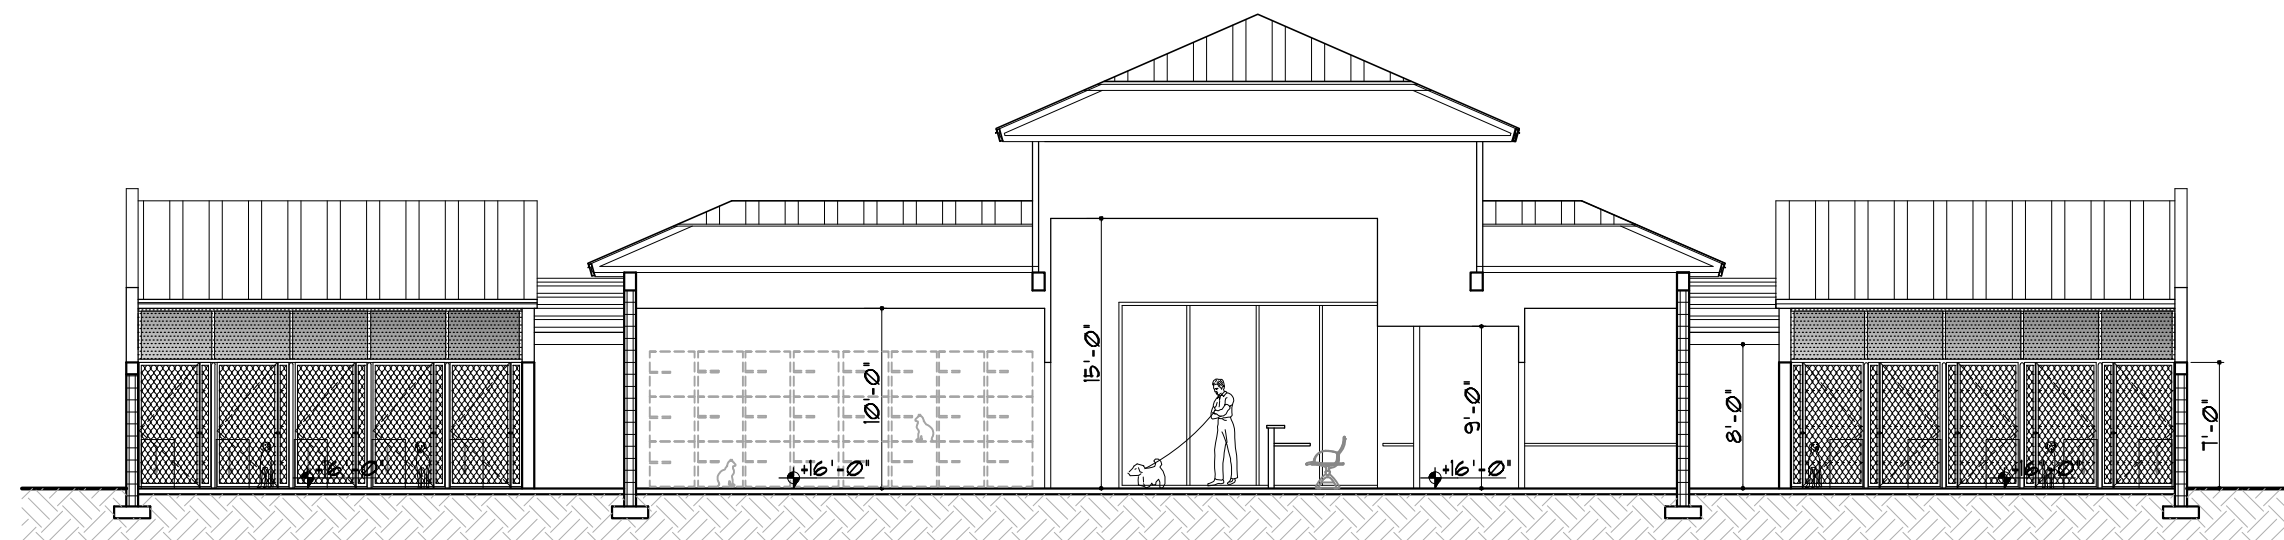


SECTION

SCALE: 3/32" = 1'-0" C  
A-3

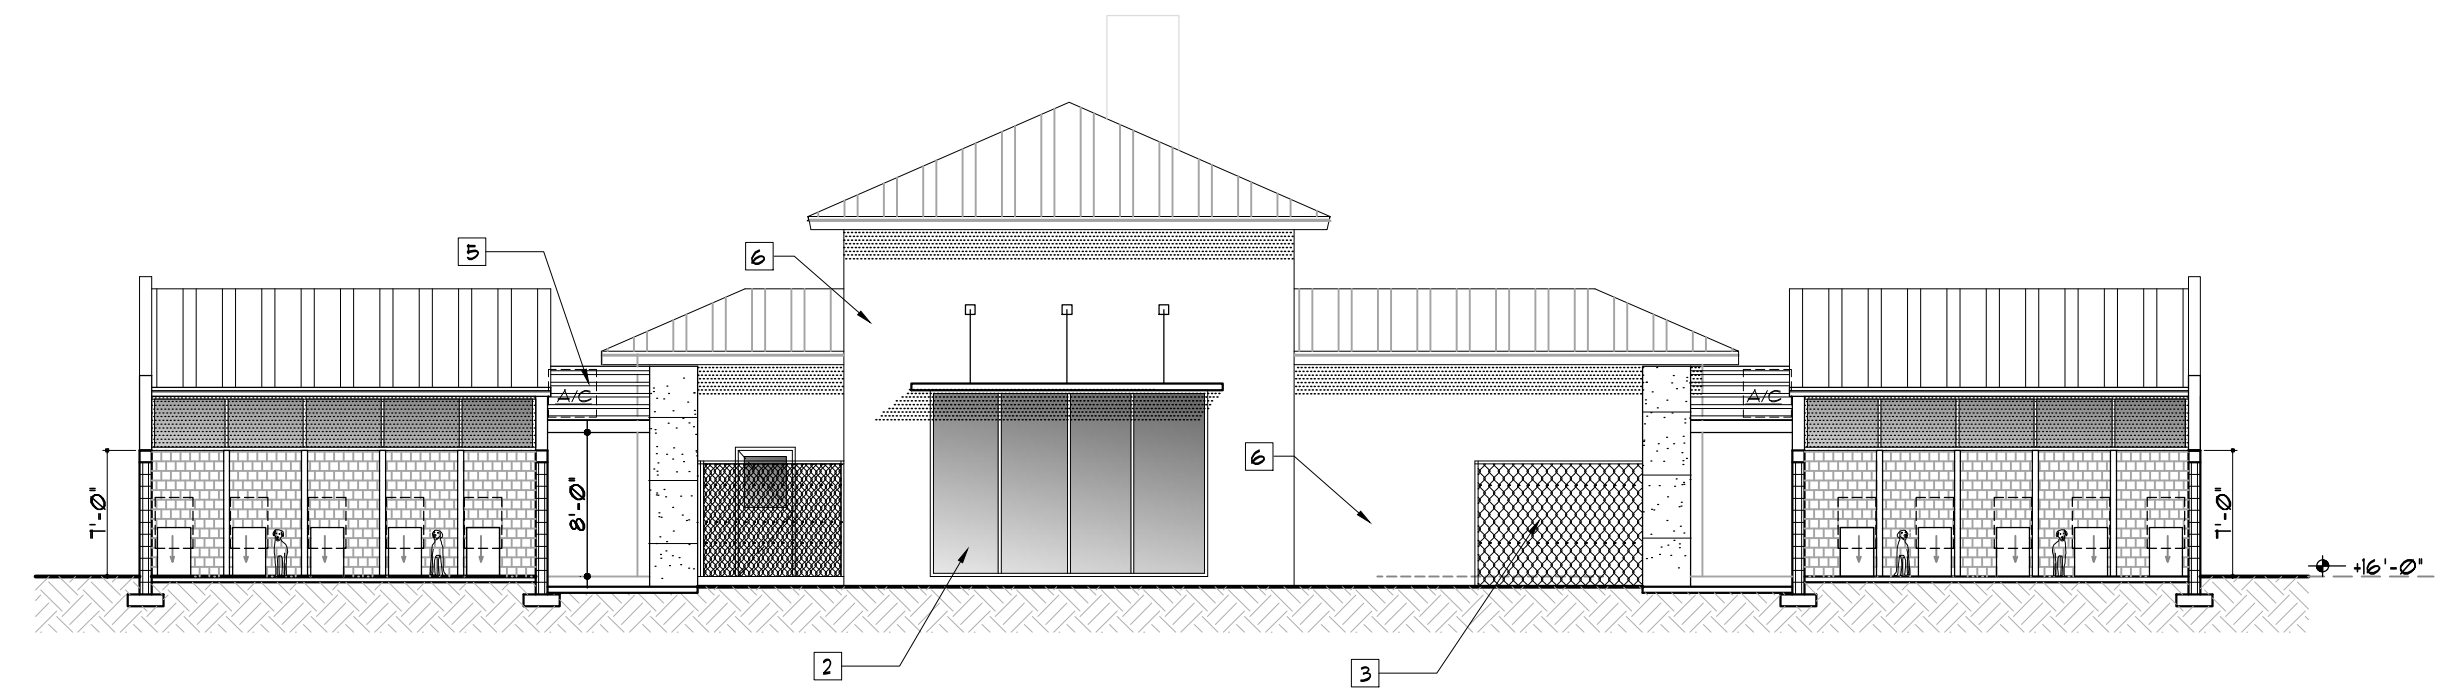


SECTION

SCALE: 3/32" = 1'-0" D  
A-3

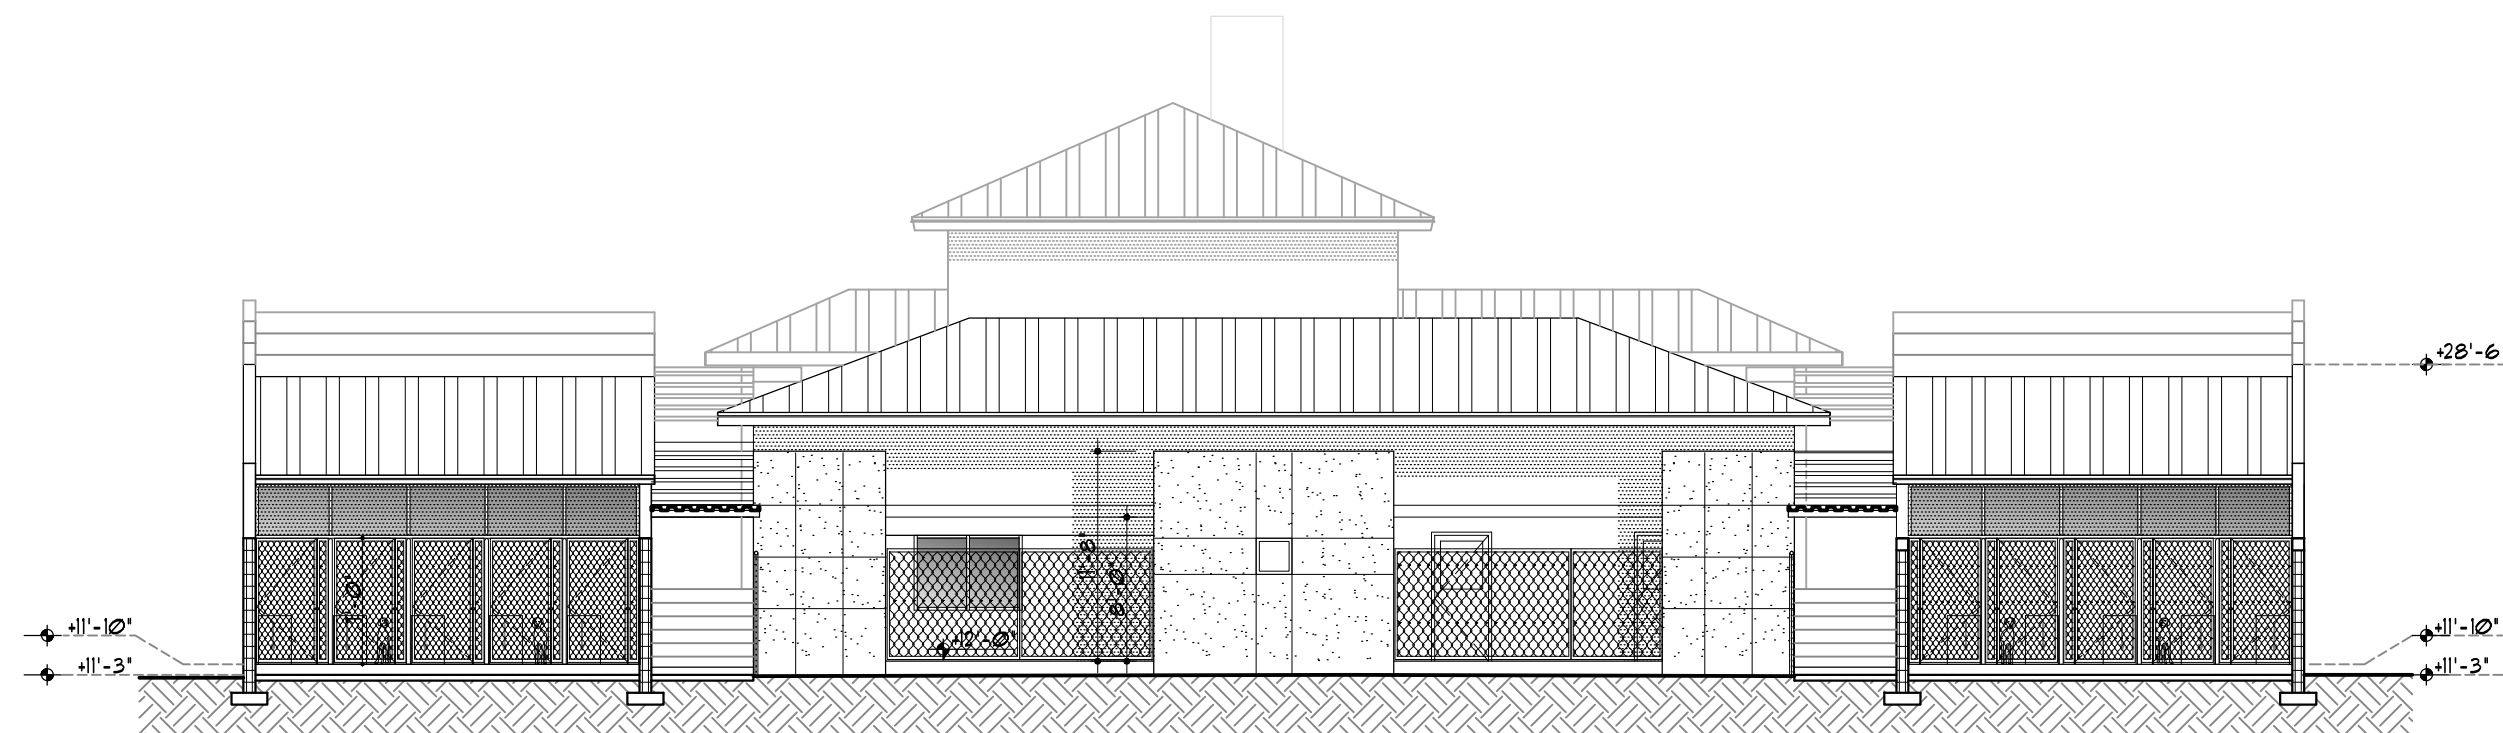

SECTION

SCALE: 3/32" = 1'-0" E  
A-3

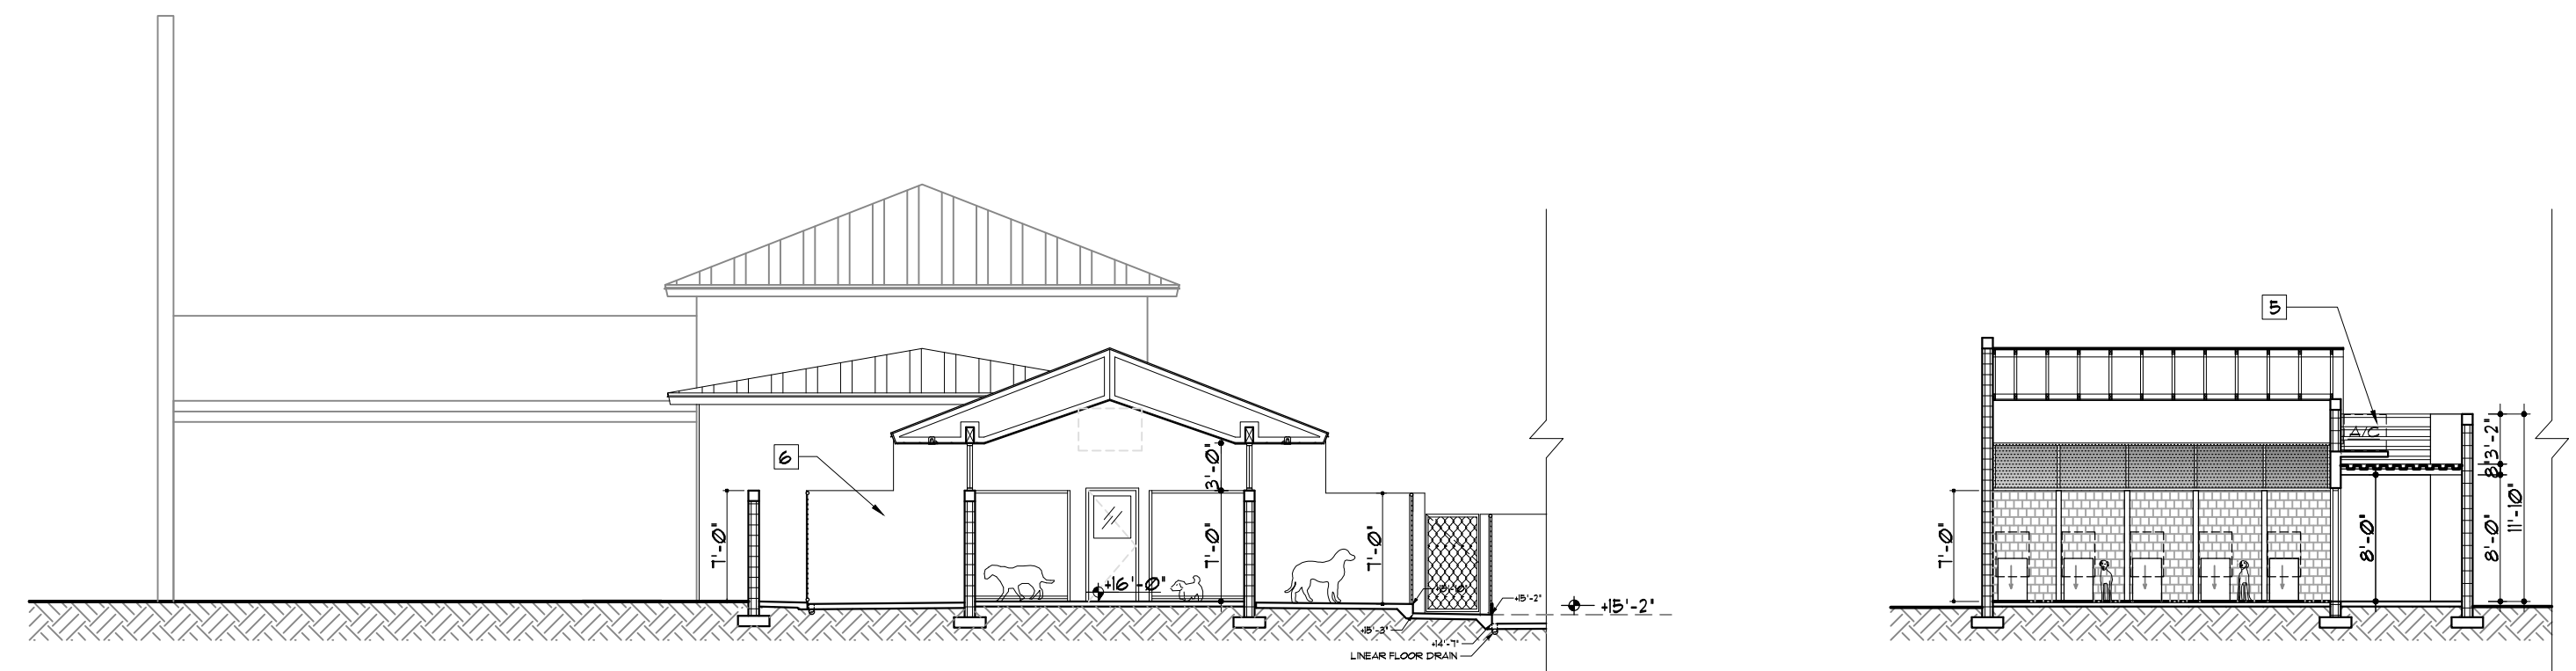


SECTION

SCALE: 3/32" = 1'-0" F  
A-3


SECTION

SCALE: 3/32" = 1'-0" H  
A-3

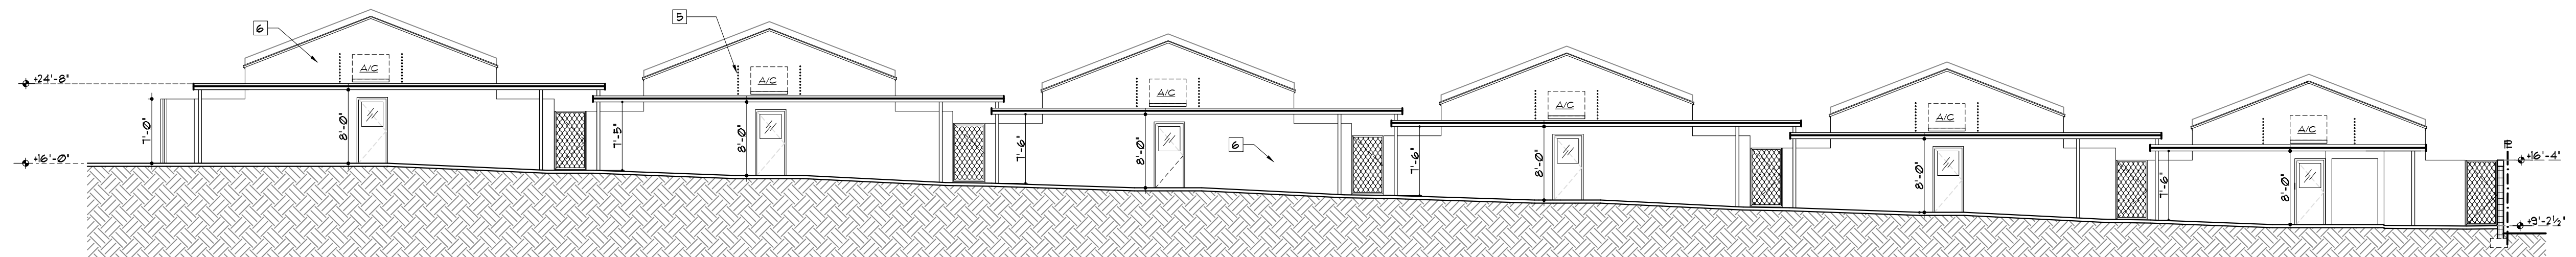

SECTION

SCALE: 3/32" = 1'-0" G  
A-3

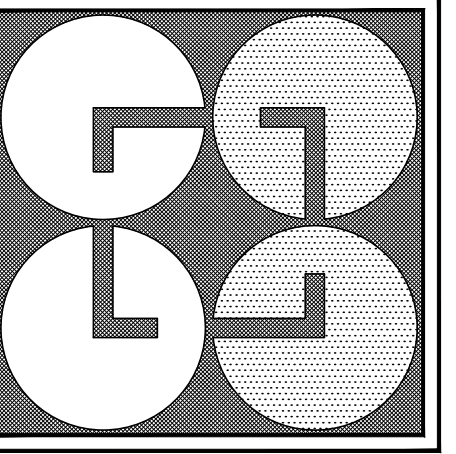

GUTIERREZ  
& LOZANO  
ARCHITECTS

2830 W. STATE ROAD 84, SUITE 117  
FT. LAUDERDALE, FL. 33312  
PHONE: (954) 321-3442  
FAX: (954) 321-3864

| REVISIONS                                                                         |           |          |
|-----------------------------------------------------------------------------------|-----------|----------|
| <span style="border: 1px solid black; border-radius: 50%; padding: 2px;">Δ</span> | FINAL TAC | 07-12-11 |
|                                                                                   |           |          |
|                                                                                   |           |          |
|                                                                                   |           |          |
|                                                                                   |           |          |

MANUEL GUTIERREZ □  
STATE OF FLA. REG. No. 8253

SEAL

CARLOS LOZANO □  
STATE OF FLA. REG. No. 0014722

NEW BUILDING:  
AIRPORT PET LODGE  
AT:  
2604 Federal Highway  
Hollywood, Florida

|                      |
|----------------------|
| SHEET TITLE :        |
| SECTIONS             |
| SCALE: 3/32" = 1'-0" |

|                                 |
|---------------------------------|
| JOB No.:                        |
| DATE: 4/26/11                   |
| SHEET<br>A-3<br>OF<br>PET LODGE |