






OVERALL STREET SCAPE FROM 35TH AVE.

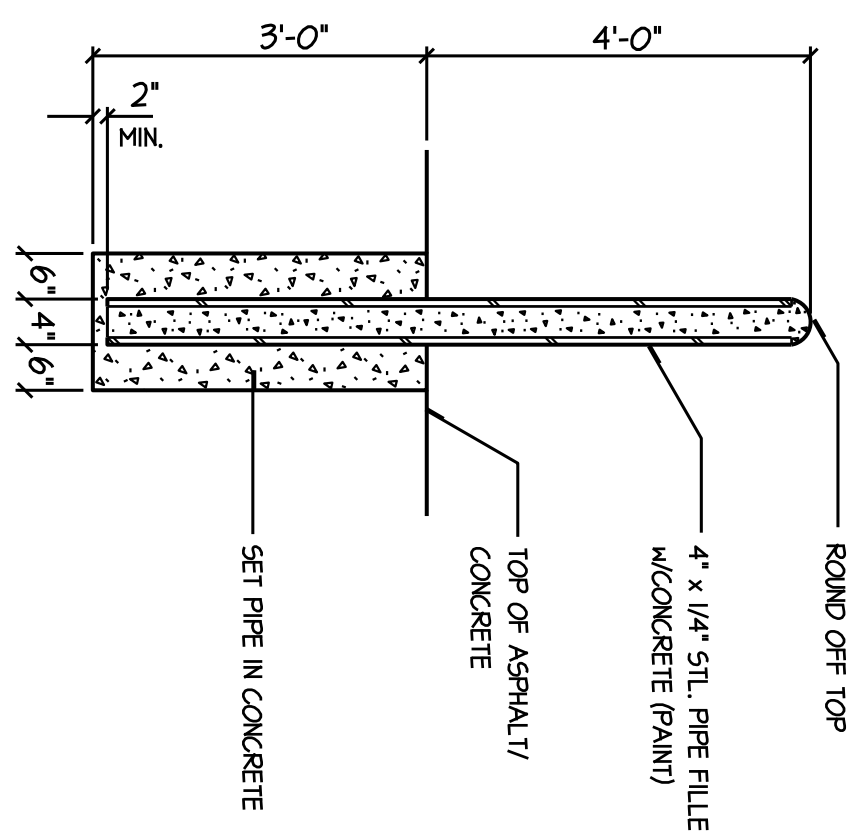

BOLLARD SECTION
4
SP2 SCALE: 3/4"=1'-0"

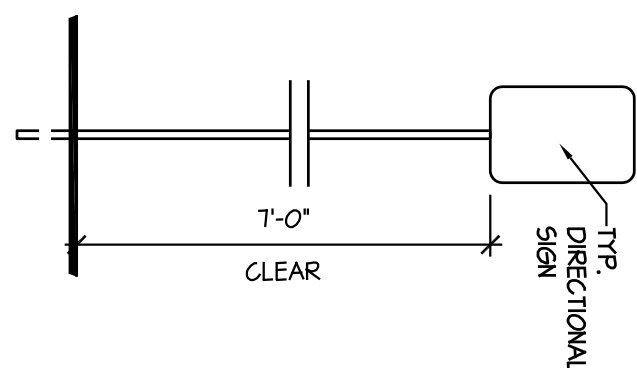

HANDICAPPED SIGNAGE DETAIL

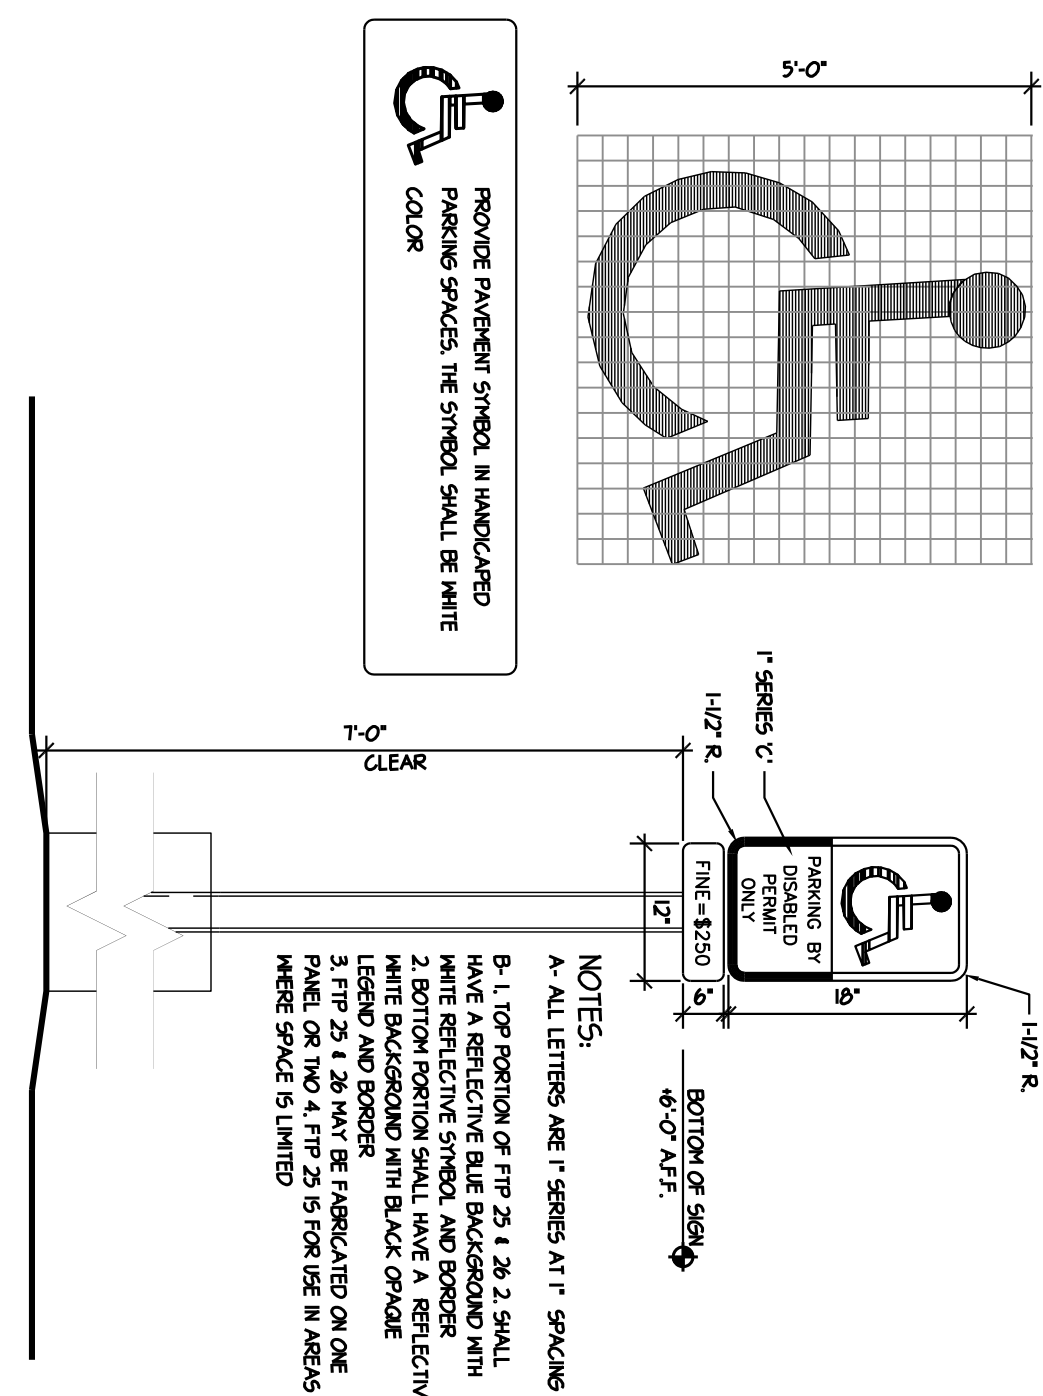

DISCAPPED SIGNAGE DETAIL

TAC FINAL SUBMITTAL

SP2

STBN LLC.
PLASTIC SURGERY CENTER
35TH AVE. & GARFIELD ST.
HOLLYWOOD, FLORIDA

SALTZ MICHELSON
ARCHITECTS

3501 Griffin Road
Ft. Lauderdale, FL 33312
(954) 266-2700 Fx: (954) 266-2700
sma@saltzmichelson.com

AA-000289

Charles Michelson AR0009976

Project No.:

2010-203

Drawn By:

Checked By

SD

09-30-11

REVISIONS

TAC COMMENT
12-02-11