


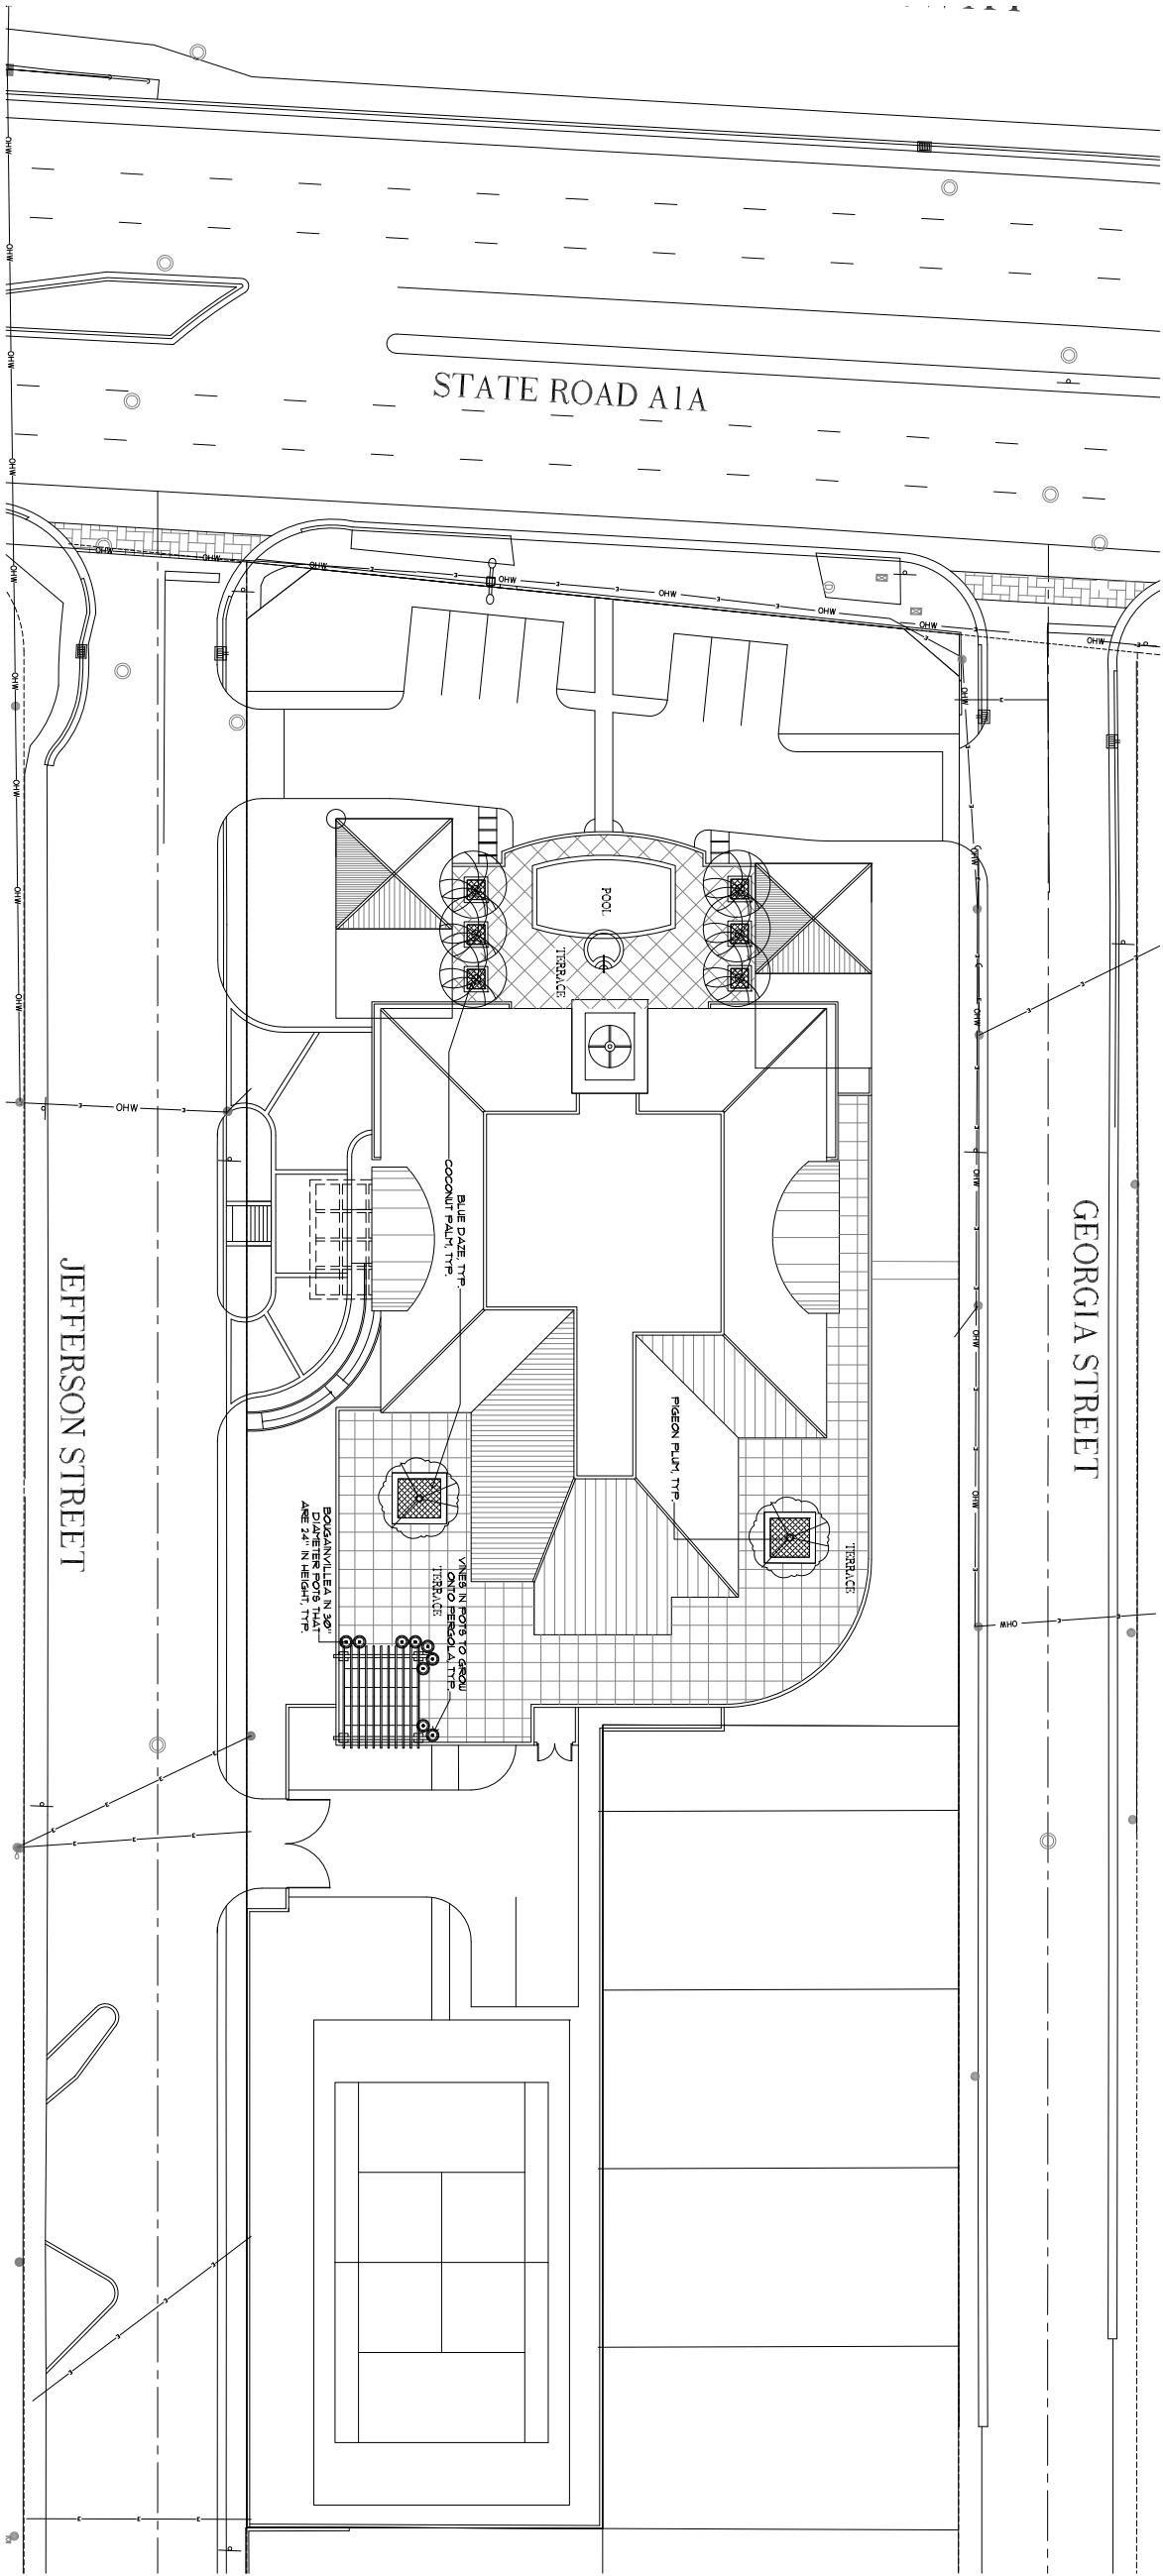

PLANT LIST

QTY.	KEY	BOTANICAL NAME	COMMON NAME	TOLERANCE	ORIGIN	SIZE & REMARKS					
1	TREEB.										
2	CD	COCCOCOLA DIVERSIFOLIA	PIEDON PALM	Δ	**	OO 10 IN. 2' HT. MALE SPECIES ONLY, FGS					
6	FN	COCOS NUCIFERA 'HATTIAN'	HATTIAN COCONUT PALM	**	OO	14-16' DIA HT. ST. FGS.					
3	SHRUBB.	BOGANVILLEA spp.	BOGANVILLEA	**	OO	1 GAL. N POTS					
GROUNDCOVERS:											
140	EG	EVOYALUIS GLOMERATA	BLUE DAZE	Δ	**	OO 1 GAL. 8" OC. FULL T8.					
ABBREVIATIONS:											
OA HT.	OVERALL HEIGHT		MIN	MINUT							
STG	STAGGERED		STD.	STANDARD							
9R	SINGLE ROW		OC.	ON CENTER							
T8.	TRIANGULAR SPACING		GAL.	GALLON							
ST.	SINGLE TRUNK		GILL	GREY WOOD							
D.T.	DOUBLE TRUNK			OO VERY BALTOLEANT							
			TOLERANCE & ORIGIN:								
			* MODERATE DROUGHT TOLERANCE								
			** VERY DROUGHT TOLERANT								
			Δ NATIVE								
			O MODERATE BAL T TOLERANCE								
			OO VERY BALTOLEANT								

PRELIMINARY LANDSCAPE PLAN (POOL LEVEL)

SCALE: 1"=20'-0"



DESIGNING BEAUTIFUL SPACES



LANDSCAPE ARCHITECTURE
13170 S.W. 128th Street, Suite 207, Miami, FL 33186
Tel: 305-256-1199 / Fax: 305-256-1155
www.lillerena-associates.com

PLANNING AND SPECIFYING AS REPRESENTATIVE OF SERVICE ARE AND SHALL REMAIN THE PROPERTY OF THE LANDSCAPE ARCHITECT. THE PROJECTIONS WHICH THEY ARE MADE ARE NOT TO BE USED FOR ANY OTHER PURPOSE WITHOUT THE WRITTEN PERMISSION OF THE LANDSCAPE ARCHITECT. ANY REPRODUCTION OR TRANSMISSION OF THIS DOCUMENT WITHOUT THE WRITTEN PERMISSION OF THE LANDSCAPE ARCHITECT IS PROHIBITED.



2015 © H.R.V. ARCHITECTURE
2015 © H.R.V. ARCHITECTURE
2015 © H.R.V. ARCHITECTURE
2015 © H.R.V. ARCHITECTURE

SCALE

EL MIRADOR
901 SOUTH OCEAN DRIVE - HOLLYWOOD FLORIDA

CLIENT: G&H HOLLYWOOD DEVELOPMENT GROUP, LLC
1200 S. OCEAN AVE., SUITE 1200
MIAMI BEACH, FL 33139
TEL: 305-216-0500

PRELIMINARY
LANDSCAPE
PLAN

L-2

SCALE: 1"=20'-0"
DATE: 12-06-2010