


Nick's Bar & Restaurant

1214 N. Broadwalk
Hollywood Beach, FL

CIVIL ENGINEERING PLANS

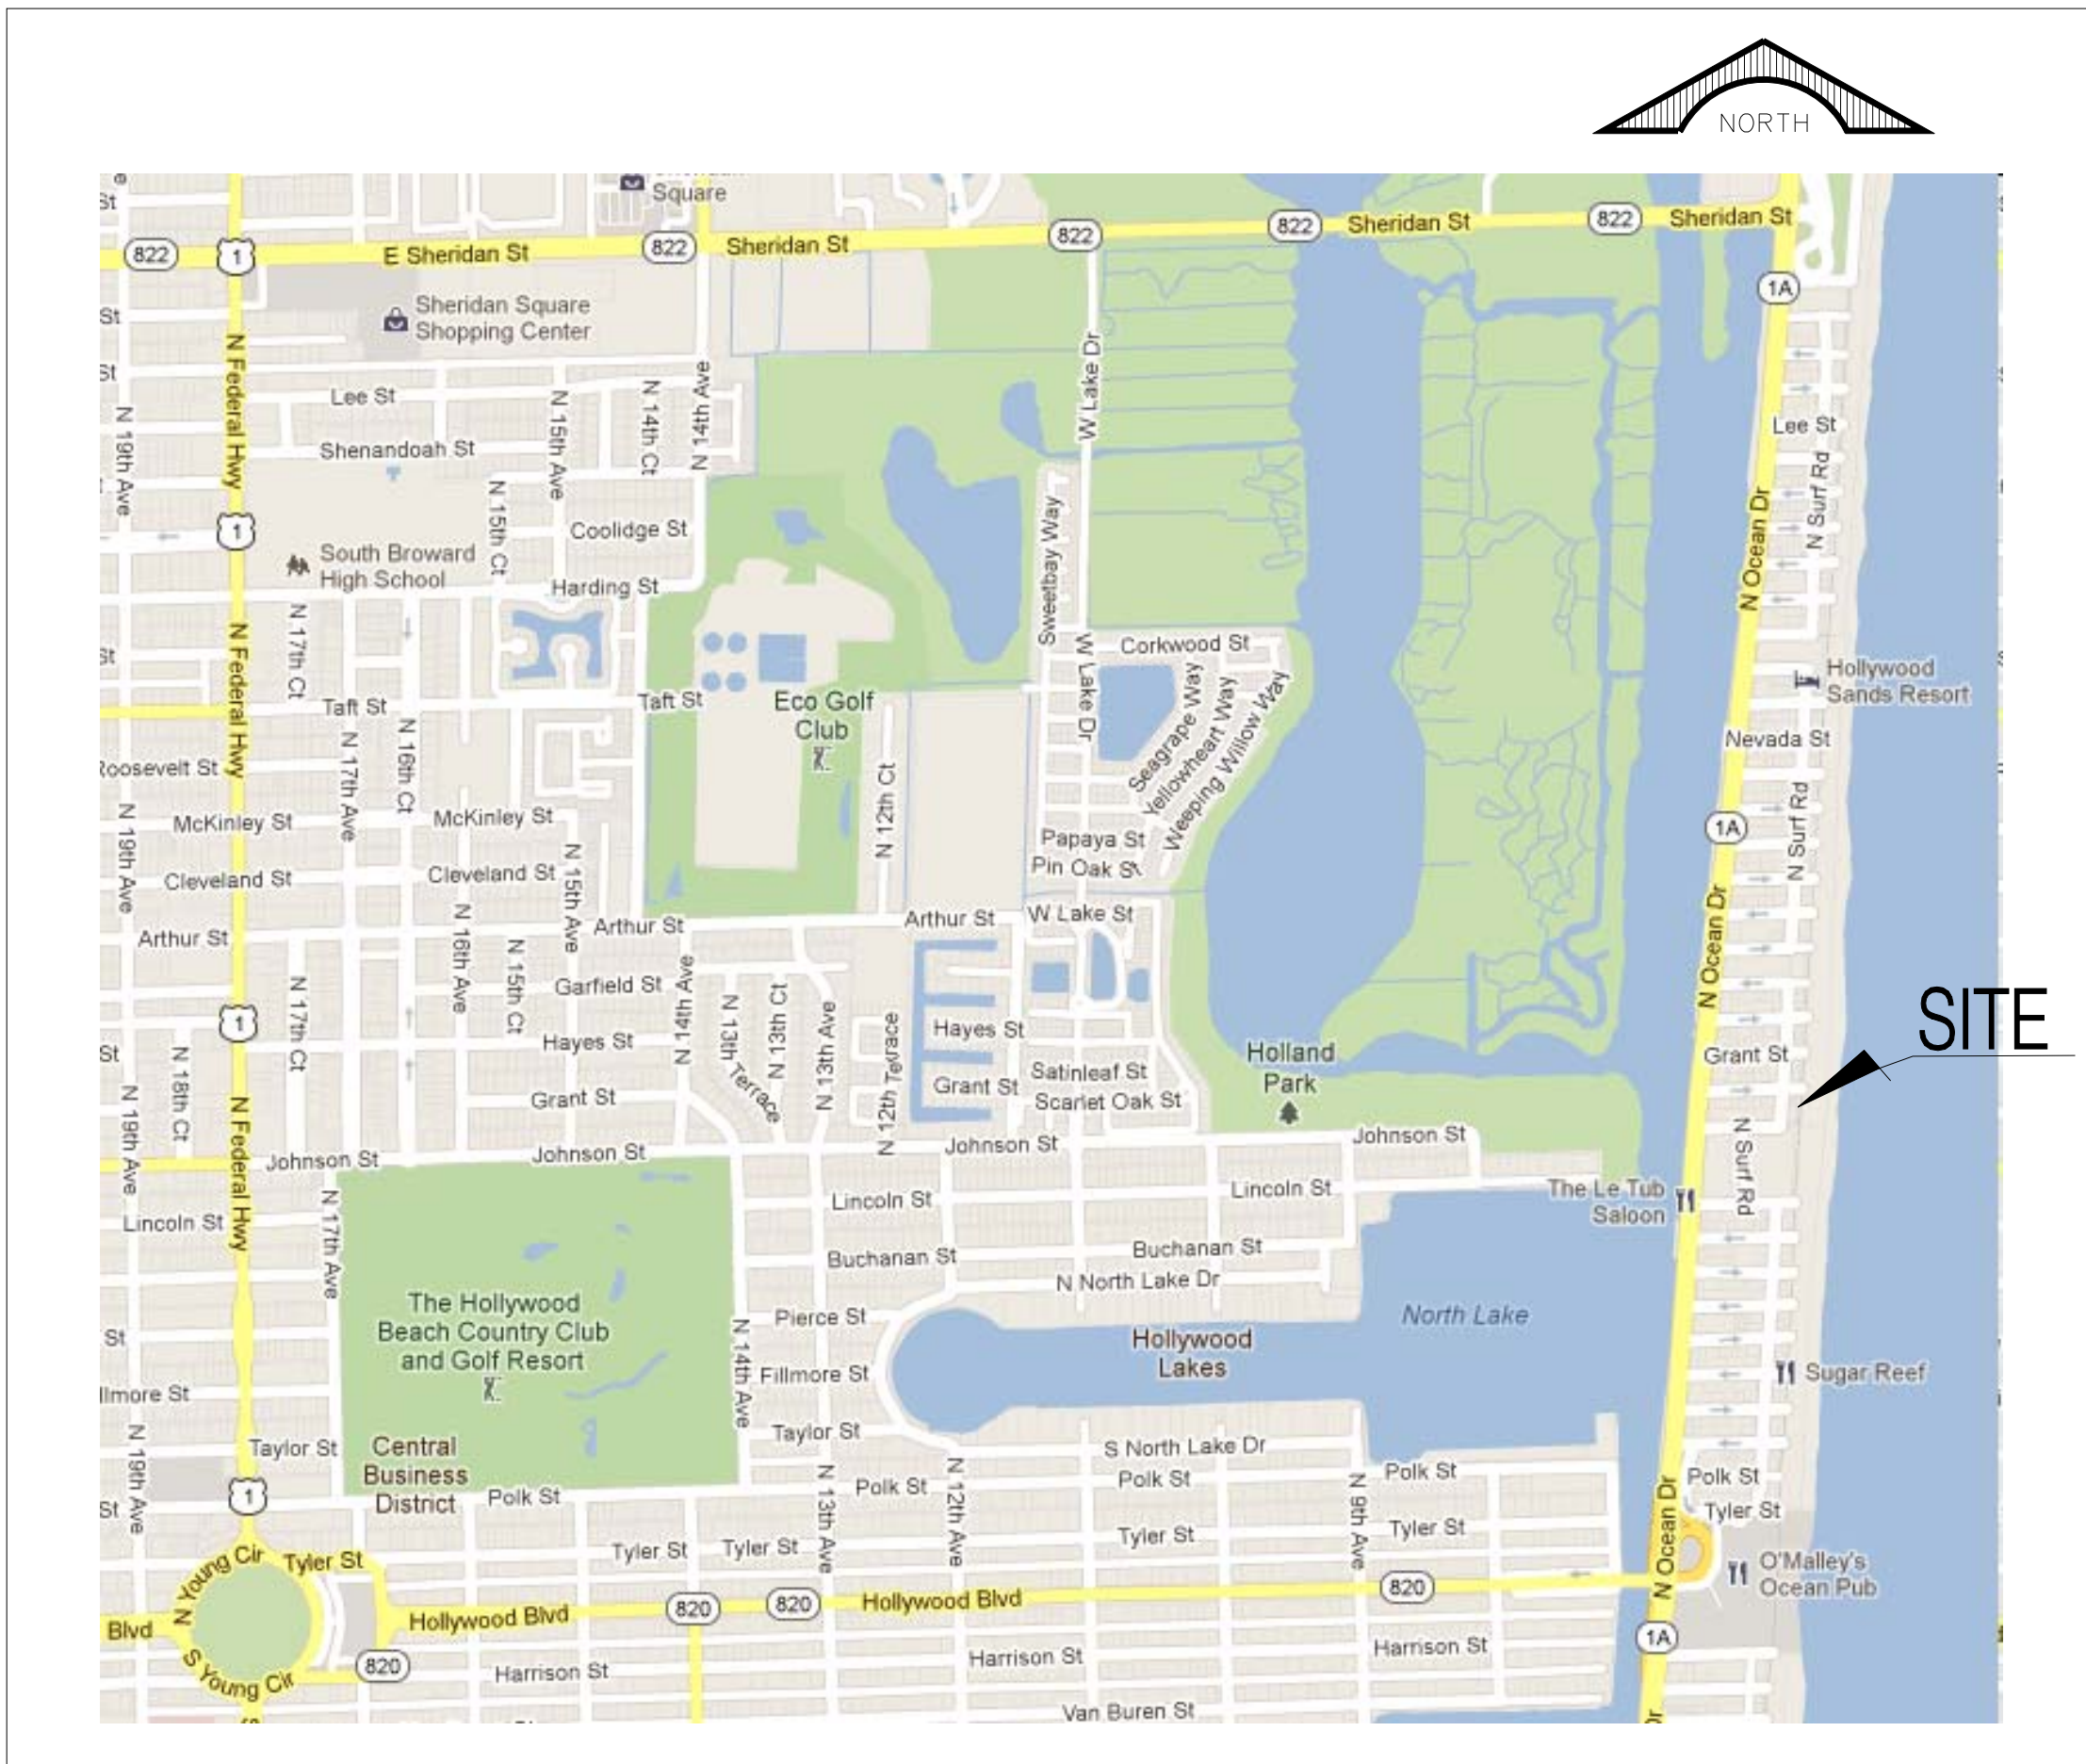

LOCATION MAP
N.T.S.

SHEET NO.	TITLE
1	COVER SHEET
2	CIVIL ENGINEERING PLAN

APPROVALS		
AGENCY	APPROVAL DATE	PERMIT NUMBER

DRAWINGS MAY BE OUT OF SCALE DUE TO XEROX REPRODUCTION ERROR.



GGB Engineering, Inc.

CIVIL AND FORENSIC ENGINEERS • LAND PLANNERS
• CONSTRUCTION MANAGERS
FLORIDA REGISTRATION No. 8118

2699 Stirling Road, Suite C-202
Fort Lauderdale, Florida 33312

Phone: (954) 986-9899
Fax: (954) 986-6655

PROJECT No. 12-0106
DESIGN DATE: January 2012

GARY G. BLOOM, P.E.
FLA. LIC. No. 19832
NOT VALID UNLESS SIGNED
AND SEALED BY ENGINEER