


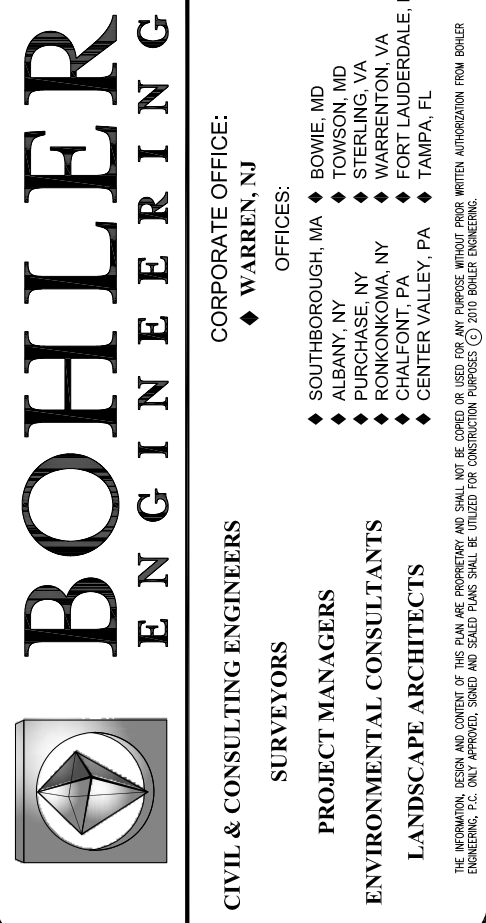

REVISIONS:			
REV:	DATE:	COMMENT:	BY:
1	11/1/01	1	1
2	11/1/01	2	2
3	11/1/01	3	3
4	11/1/01	4	4
5	11/1/01	5	5
6	11/1/01	6	6
7	11/1/01	7	7
8	11/1/01	8	8
9	11/1/01	9	9
10	11/1/01	10	10
11	11/1/01	11	11
12	11/1/01	12	12
13	11/1/01	13	13
14	11/1/01	14	14
15	11/1/01	15	15
16	11/1/01	16	16
17	11/1/01	17	17
18	11/1/01	18	18
19	11/1/01	19	19
20	11/1/01	20	20

PROJECT No.: F100121
DRAWN BY: CAD
CHECKED BY: JMG
DATE:
SCALE: AS NOTED
CAD I.D.: F100121-UTILITIES PLAN

PROJECT:

**HOLLYWOOD
HONDA**

— FOR —

**HODGEN
CONSTRUCTION**

CITY OF HOLLYWOOD
BROWARD COUNTY, FLORIDA



RADICE III
1000 CORPORATE DRIVE, SUITE 250
FORT LAUDERDALE, FL 33334
PH: (954) 202-7000
FX: (954) 202-7070
www.BohlerEngineering.com

MICHAEL A. TROXELL


PROFESSIONAL ENGINEER
February 6, 2012
FLORIDA LICENSE No. 50572
FLORIDA BUSINESS CERT. OF AUTH. No. 27528

SHEET TITLE:

**SCHEMATIC
UTILITIES
PLAN**


SHEET NUMBER:

C-4

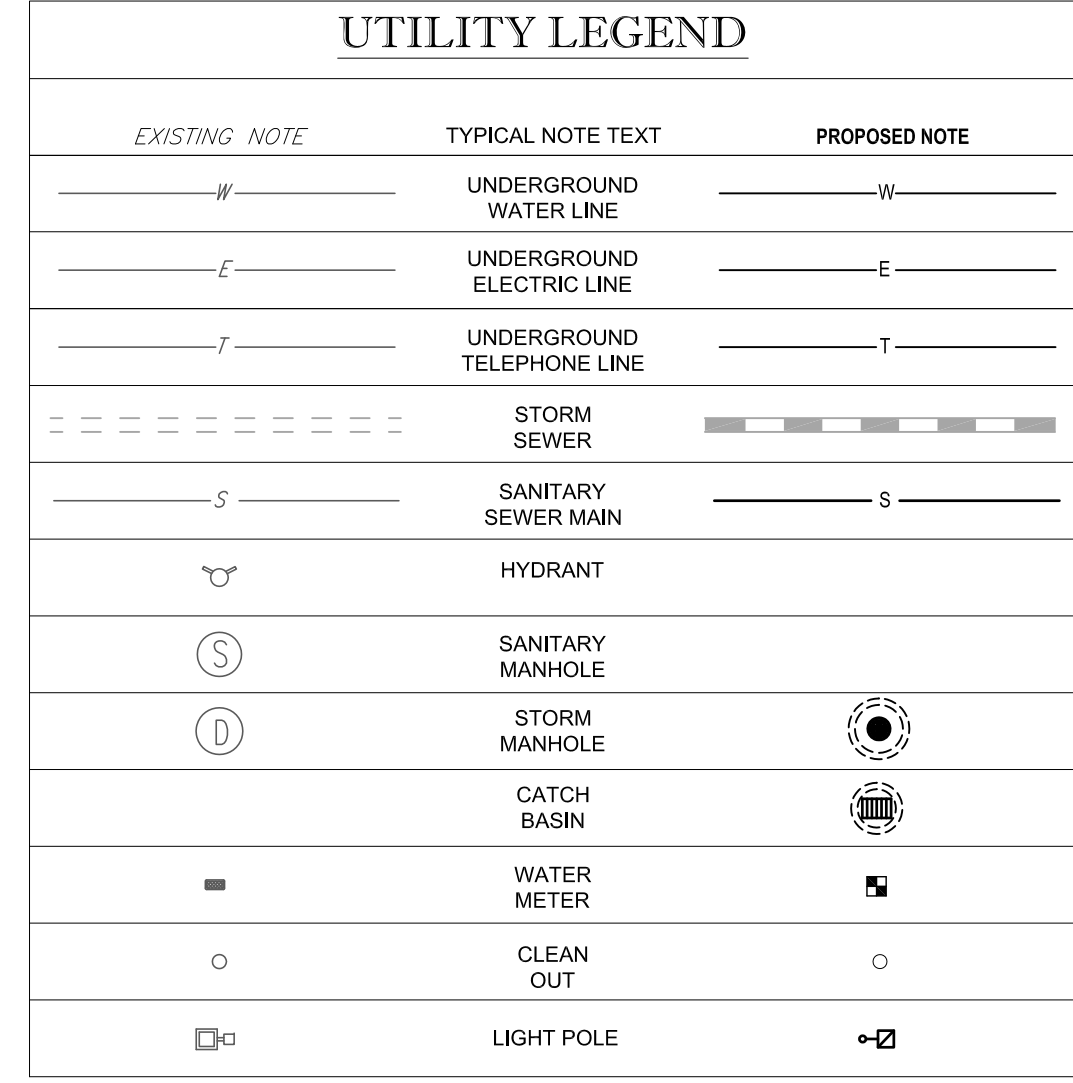

NOTES:

1. ALL ELEVATIONS REFERENCE N.G.V.D. 1929 DATUM.

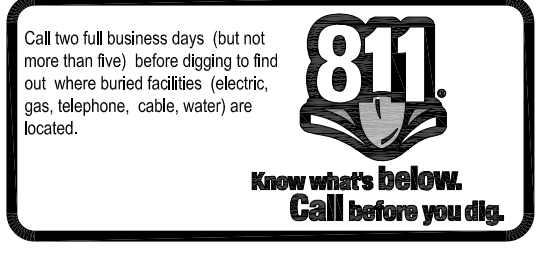

The image displays two panels for a hatch legend. The top panel, titled "HATCH LEGEND", contains a square with a pattern of small black dots and the text "PROPOSED CONCRETE". The bottom panel contains a square with a pattern of small white dots and the text "EXISTING CONCRETE".