



JOSEPH B. KASSELBATES PA
 2417 Hollywood Blvd, Hollywood, FL 33029
 813.963.1111
 www.kaller.com

SEAL

JOSEPH B. KASSELBATES
 FLORIDA P.E. # 0002729

PROJECT TITLE
 FACADE RENOVATION
 1900 HOLLYWOOD BLVD.
 HOLLYWOOD, FL 33019


SHEET TITLE
 EXISTING AND PROPOSED
 MEZZANINE PLAN

NO.	DATE	DESCRIPTION
1	4-5-10	HISTORIC PHS.

PROJECT NO.: 10026
 DATE: 3-11-10
 DRAWN BY: TNS
 CHECKED BY: JMK


SHEET

A-2

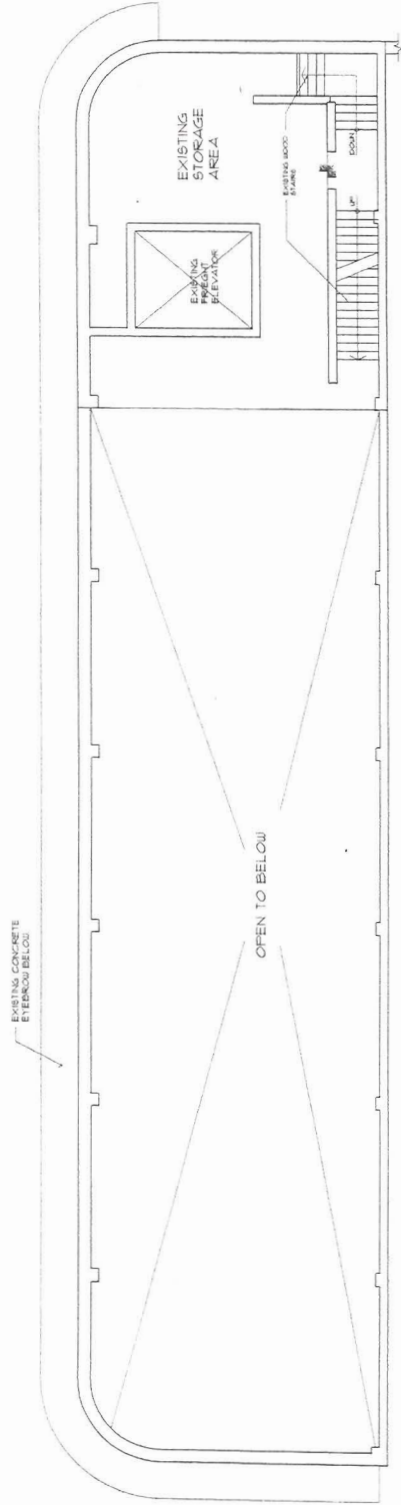

EXISTING MEZZANINE PLAN

SCALE: 3/16" = 1'-0"

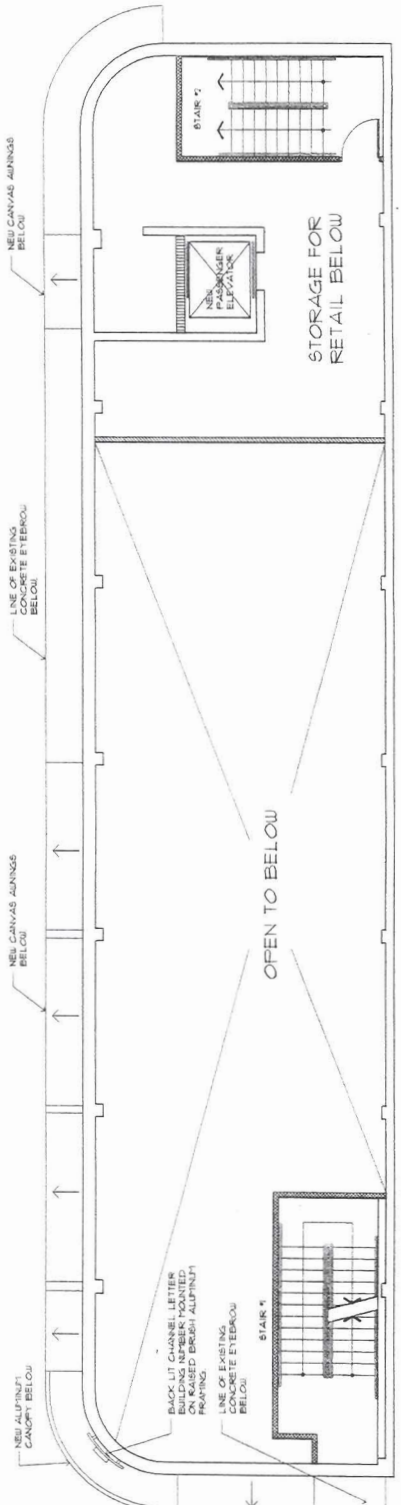

PROPOSED MEZZANINE PLAN

SCALE: 3/16" = 1'-0"