

MINVA'S RESIDENCE
 3501 S. W. 10TH AVENUE
 NORTH LAKE
 DRIVE
 HOLLYWOOD,
 FLORIDA

PROJECT NUMBER: 09144
 REVISIONS:

GTY COMMISSION SUBMISSION SET


AFFINITY
 ARCHITECTS
 6100 Broken Sound Trwy, NW - Suite 8 - Boca Raton FL - 33487
 affinityarchitects.com Boca Raton - Tampa - Bahamas
 tel 561.750.0445 fax 561.750.7873
 AA0003140

Drawing Title
ELEVATIONS


Date: 2/06
 Drawn by: MJC
 Checked: MJC
 Scale Lines: 1/8" = 1'-0"
 Approval: MJC
 Permit:
 Construction:

Michael P. Smith
 Registered Architect
 No. 14287


A2.0

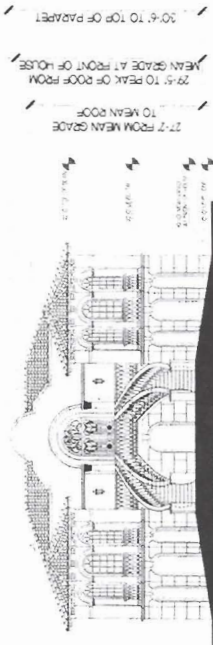

PROPOSED FRONT (SOUTH) ELEVATION

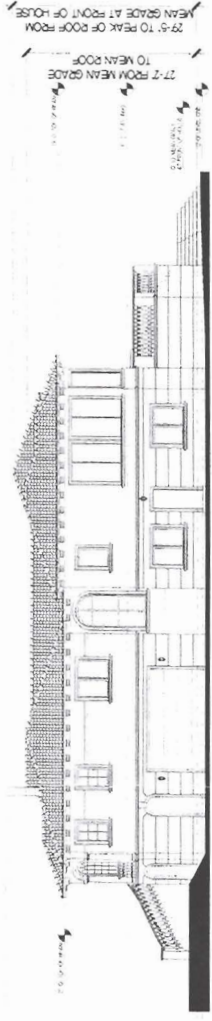


PROPOSED RIGHT (EAST) ELEVATION

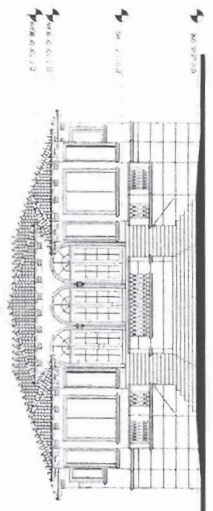


PROPOSED REAR (NORTH) ELEVATION




PROPOSED LEFT (WEST) ELEVATION

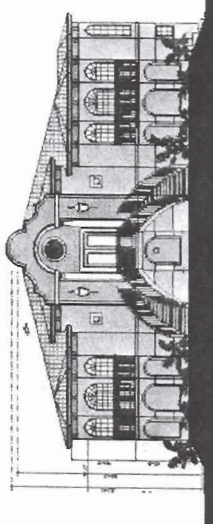


EXISTING FRONT (SOUTH) ELEVATION

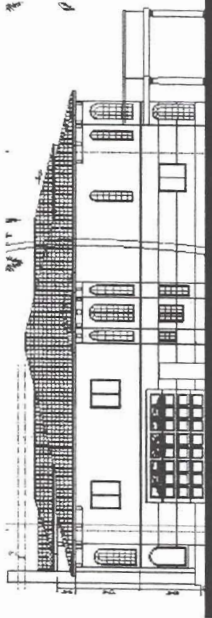

EXISTING RIGHT (EAST) ELEVATION

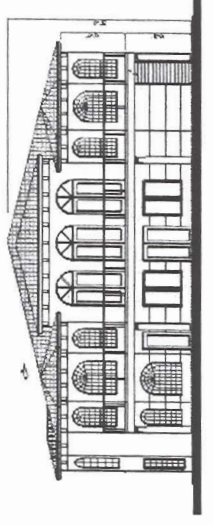

EXISTING REAR (NORTH) ELEVATION

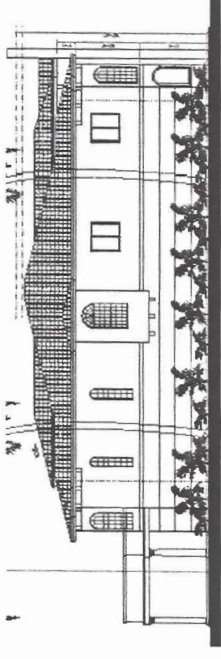

EXISTING LEFT (WEST) ELEVATION

