
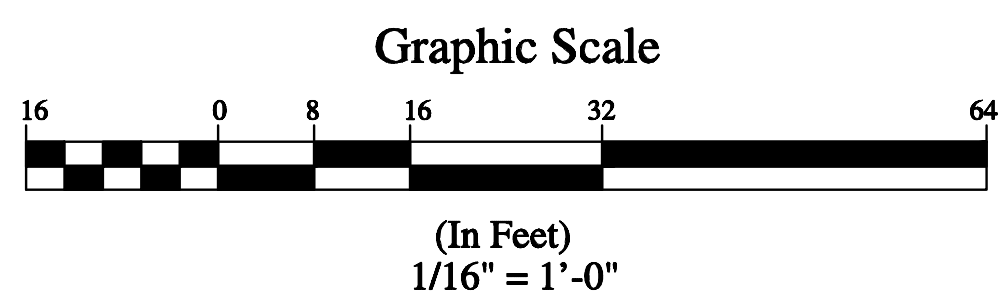
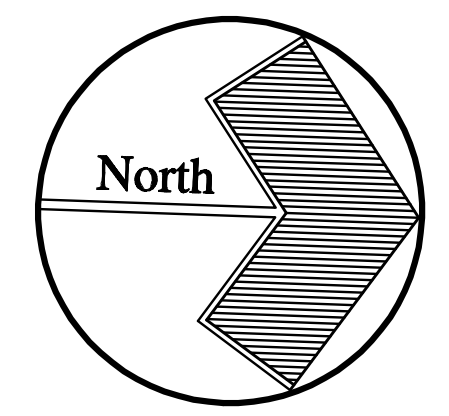


Landscape Plan

Arthur Street

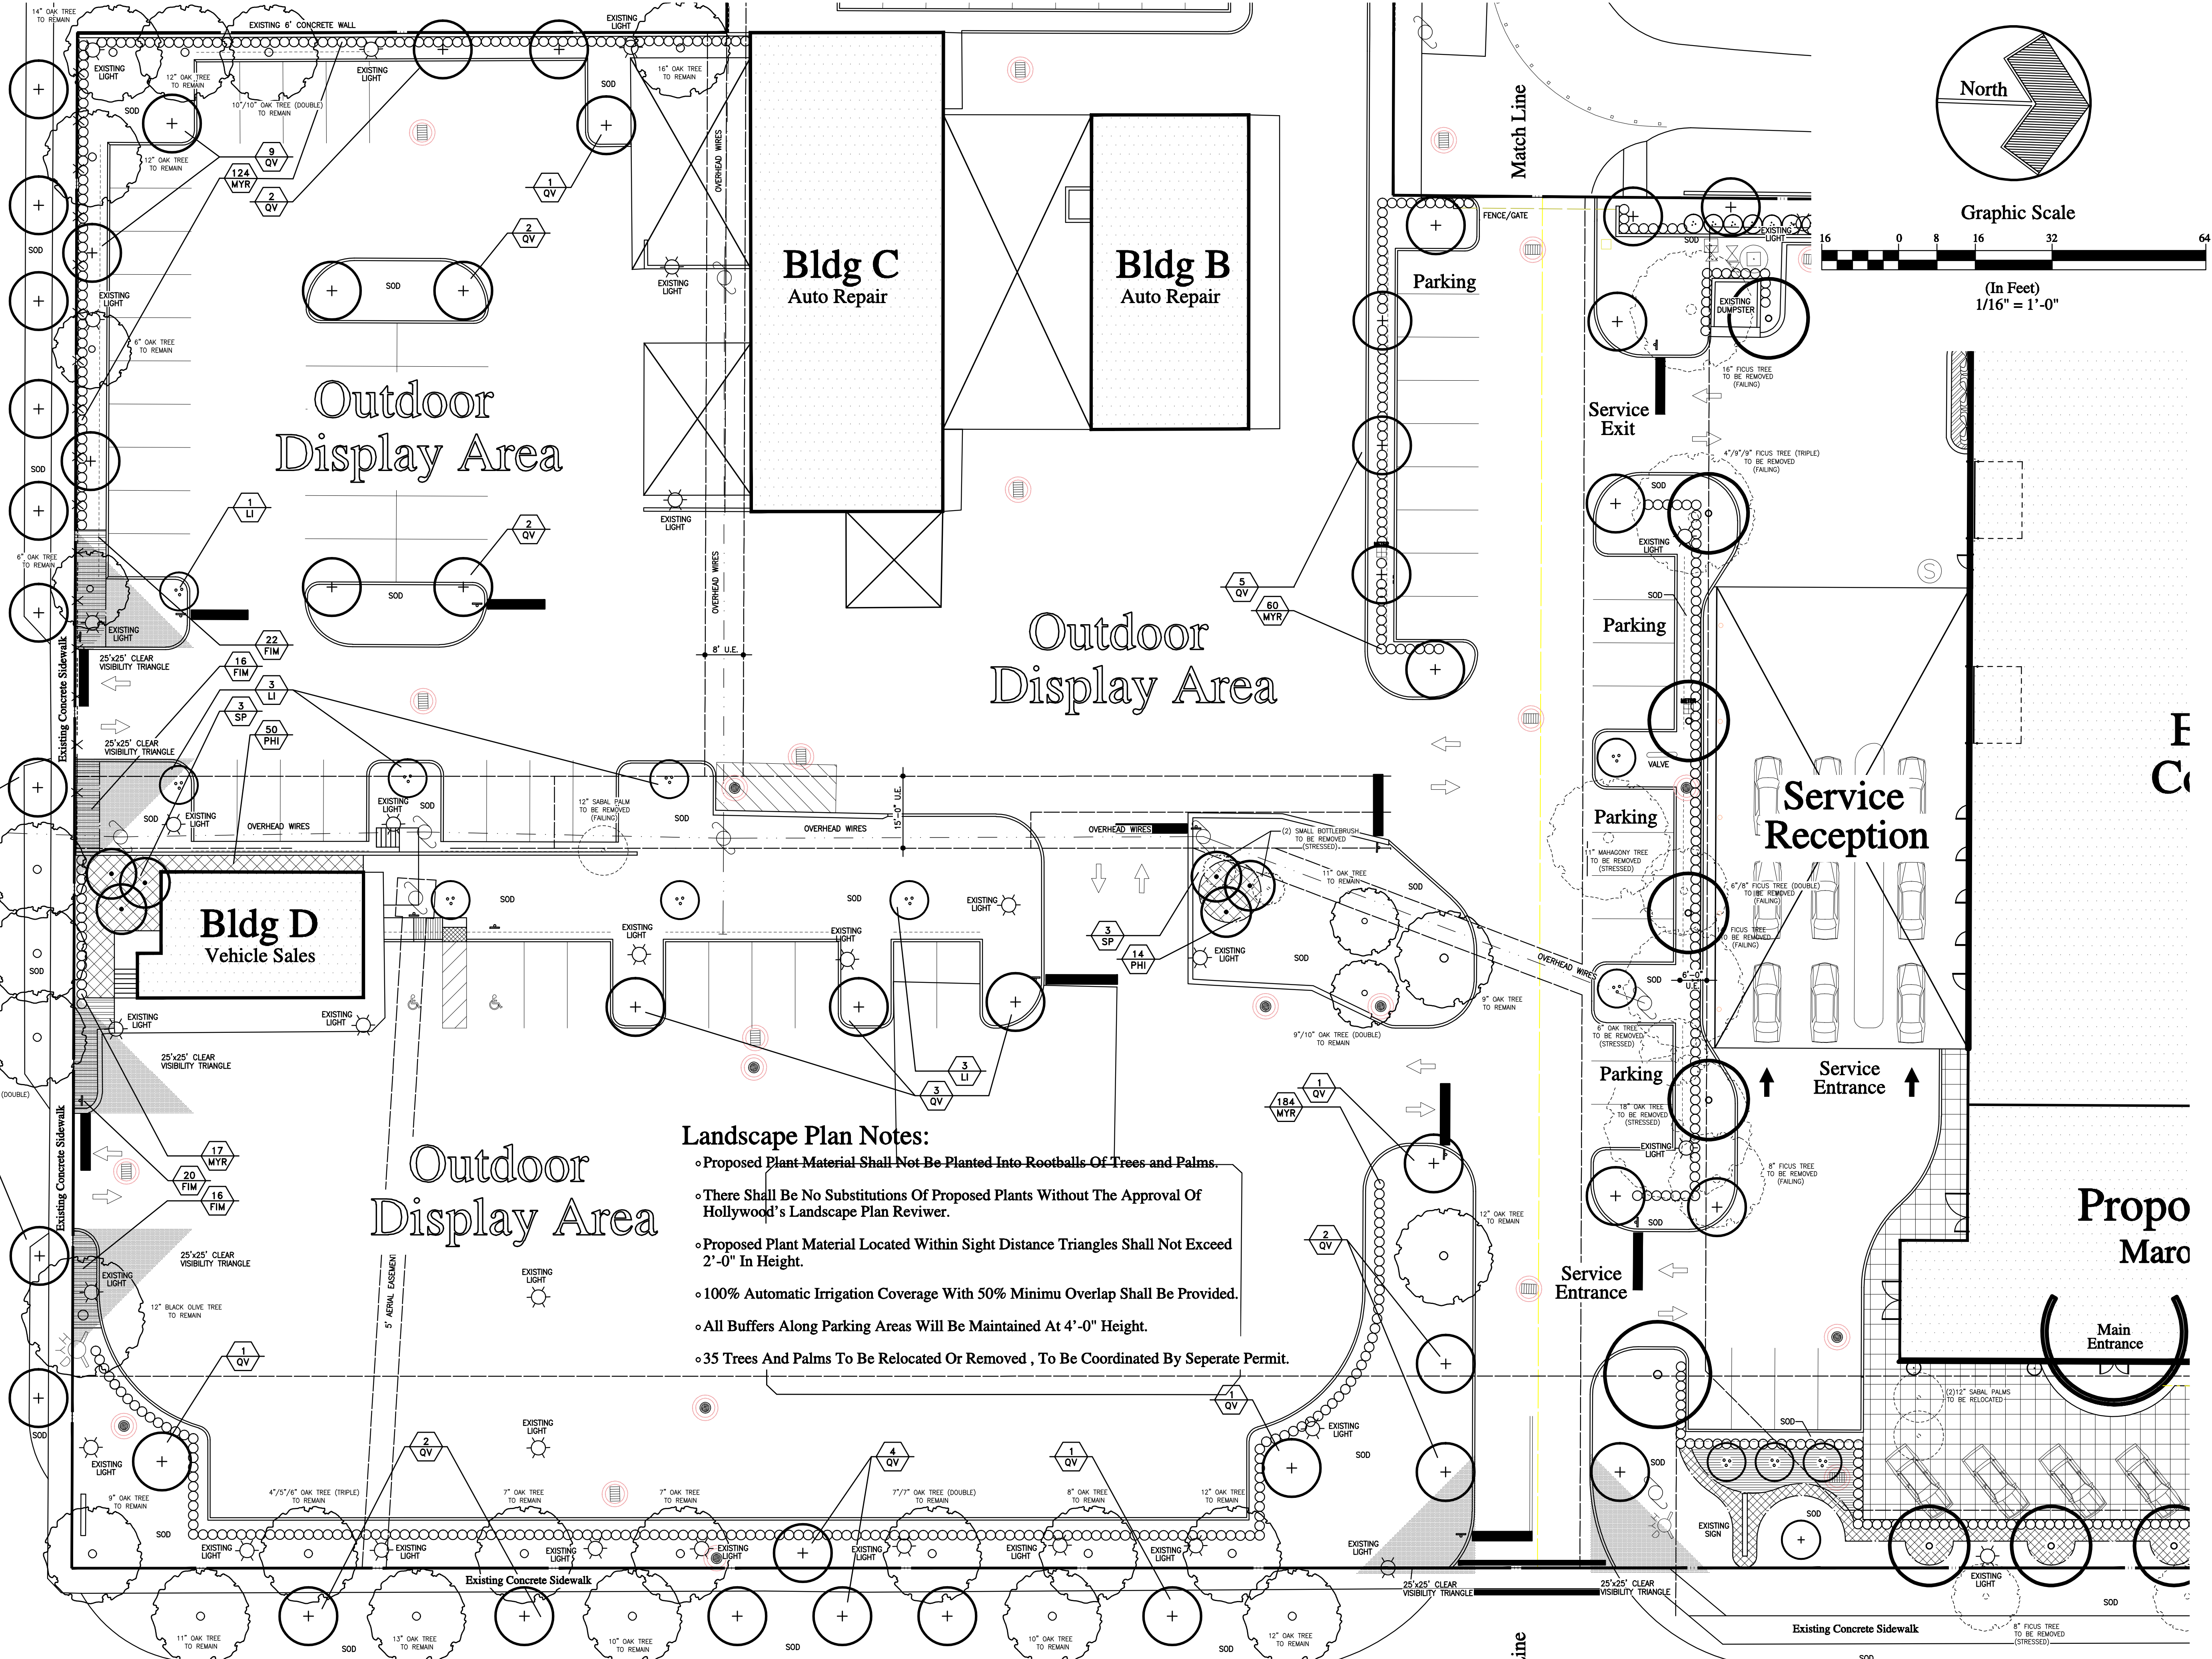

- Landscape Plan Notes:**
- Proposed Plant Material Shall Not Be Planted Into Rootballs Of Trees and Palms.
 - There Shall Be No Substitutions Of Proposed Plants Without The Approval Of Hollywood's Landscape Plan Reviewer.
 - Proposed Plant Material Located Within Sight Distance Triangles Shall Not Exceed 2'-0" In Height.
 - 100% Automatic Irrigation Coverage With 50% Minimu Overlap Shall Be Provided.
 - All Buffers Along Parking Areas Will Be Maintained At 4'-0" Height.
 - 35 Trees And Palms To Be Relocated Or Removed , To Be Coordinated By Sperate Permit.

State Road No. 7

U. S. 441

Landscape Architecture
 Site Planning
INTUITIVE
IDG
 DESIGN GROUP
 4247 SW High Meadows Ave.
 Palm City, Florida 34990
 Phone.....772.220.9711
 Fax.....772.781.1040
 Email.....idg@bellsouth.net
 www.intuitivedesigngroup.com

Landscape Plan
Maroone Honda Of Hollywood
 Hollywood, Florida

Date:
 August 3, 2009
 October 19, 2009
 December 2, 2009
 January 6, 2010
 January 22, 2010
 February 3, 2010
 February 24, 2010

Sheet:
LP-2
 Of: Three