



ACCESSORY SHADE STRUCTURE TO BE CONSTRUCTED WITH THE SAME COLOR AND BUILDING MATERIALS AS THE PRINCIPAL STRUCTURE.



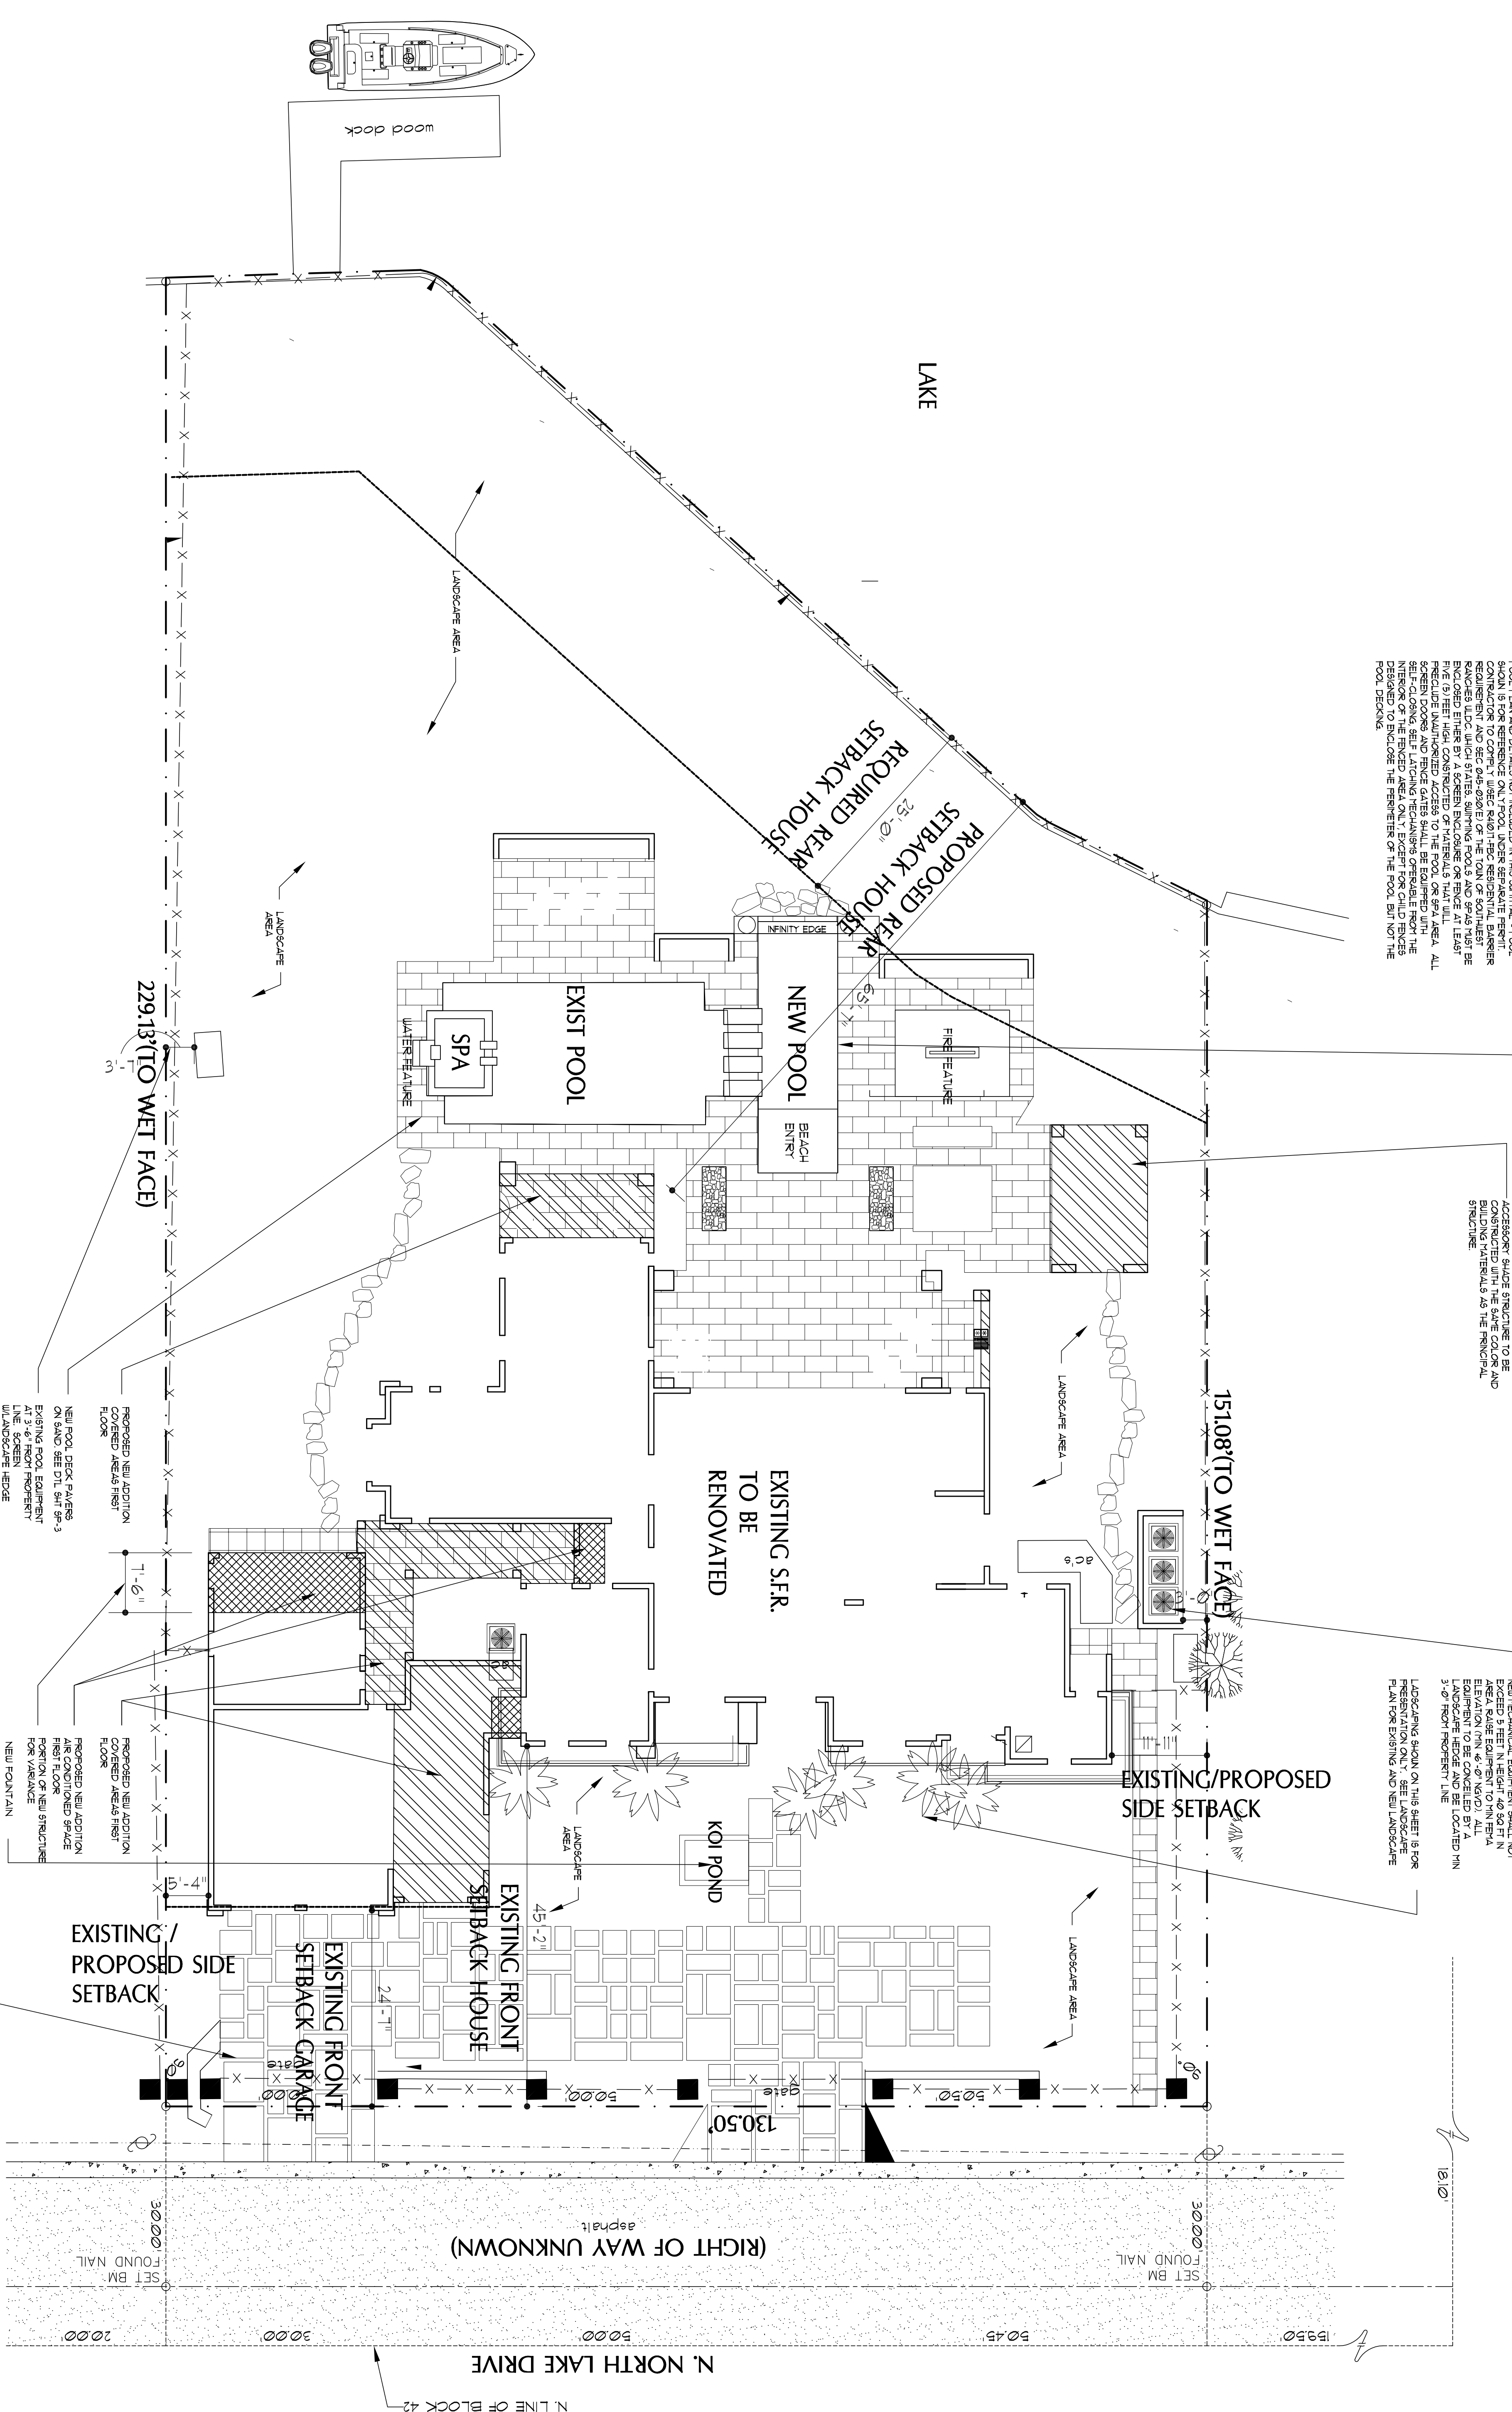

INSITE DESIGN GROUP INC  
1809 ROMANA STREET  
HOLLYWOOD, FLORIDA 33020  
AA28001758  
954 921 5333  
FAX 954 921 6789  
PROJECT COORDINATOR:  
ANNIE CARRUTHERS  
CCC 1511068  
ARCHITECT  
SAMUEL R. UCCELLO

SEAL  
STATE OF FLORIDA LICENSE NO. RA00116997

PROJECT:  
SULLIVAN RESIDENCE  
ADDRESS:  
1128 N. NORTH LAKE DR.  
HOLLYWOOD, FL 33019  
DISTRIBUTION  
APRIL - 16 - 2010  
HISTORIC BOARD  
SUBMITTAL  
PETITION NO. 10-C-17

REVISIONS

Date of Issue  
APRIL - 15 - 10

SITE PLAN  
SP-2