


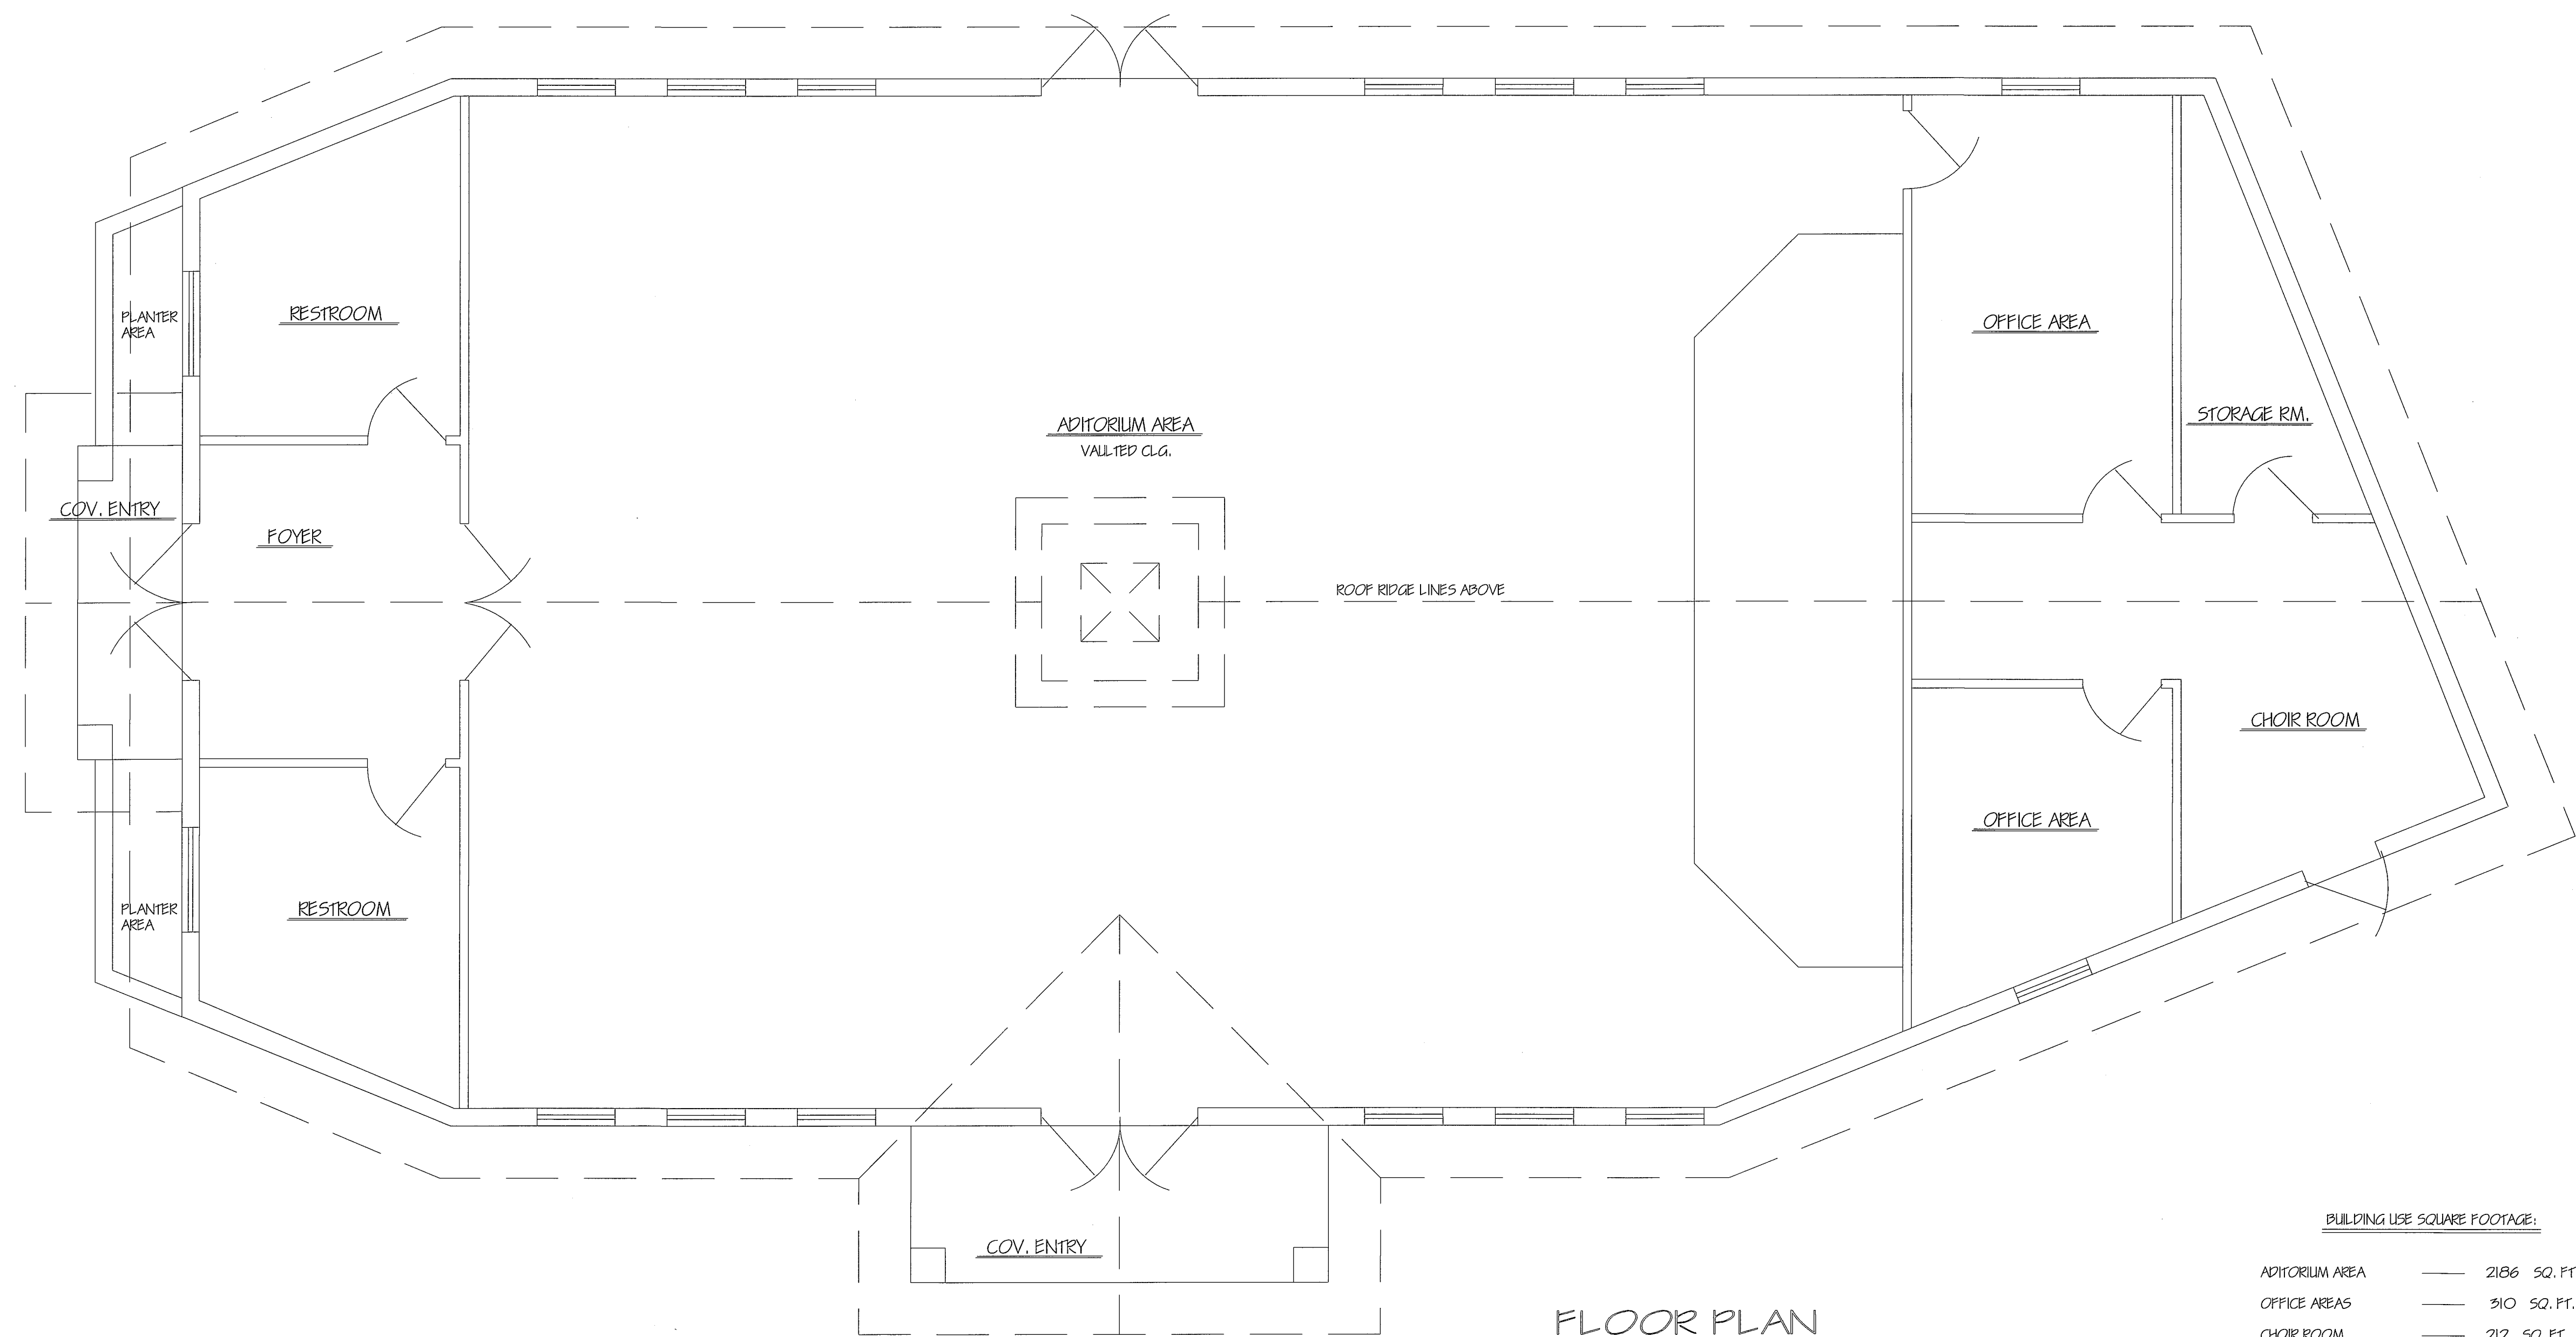

FLOOR PLAN

1/4" = 1'-0"


BUILDING USE SQUARE FOOTAGE:

ADITORIUM AREA	2186	SQ. FT.
OFFICE AREAS	310	SQ. FT.
CHOIR ROOM	212	SQ. FT.
RESTROOM AREAS	264	SQ. FT.
STORAGE ROOM AREA	80	SQ. FT.
FOYER AREA	134	SQ. FT.
BUILDING USE AREA	3186	SQ. FT.

DATE
2-2-10
REVISED


NEW BUILDING FOR: NEW LIFE CHURCH
6130 VAN BUREN STREET
HOLLYWOOD, FLORIDA

graham & gerald's architect
2849 ravenwood road, fort lauderdale florida 33312 (954) 581-6922

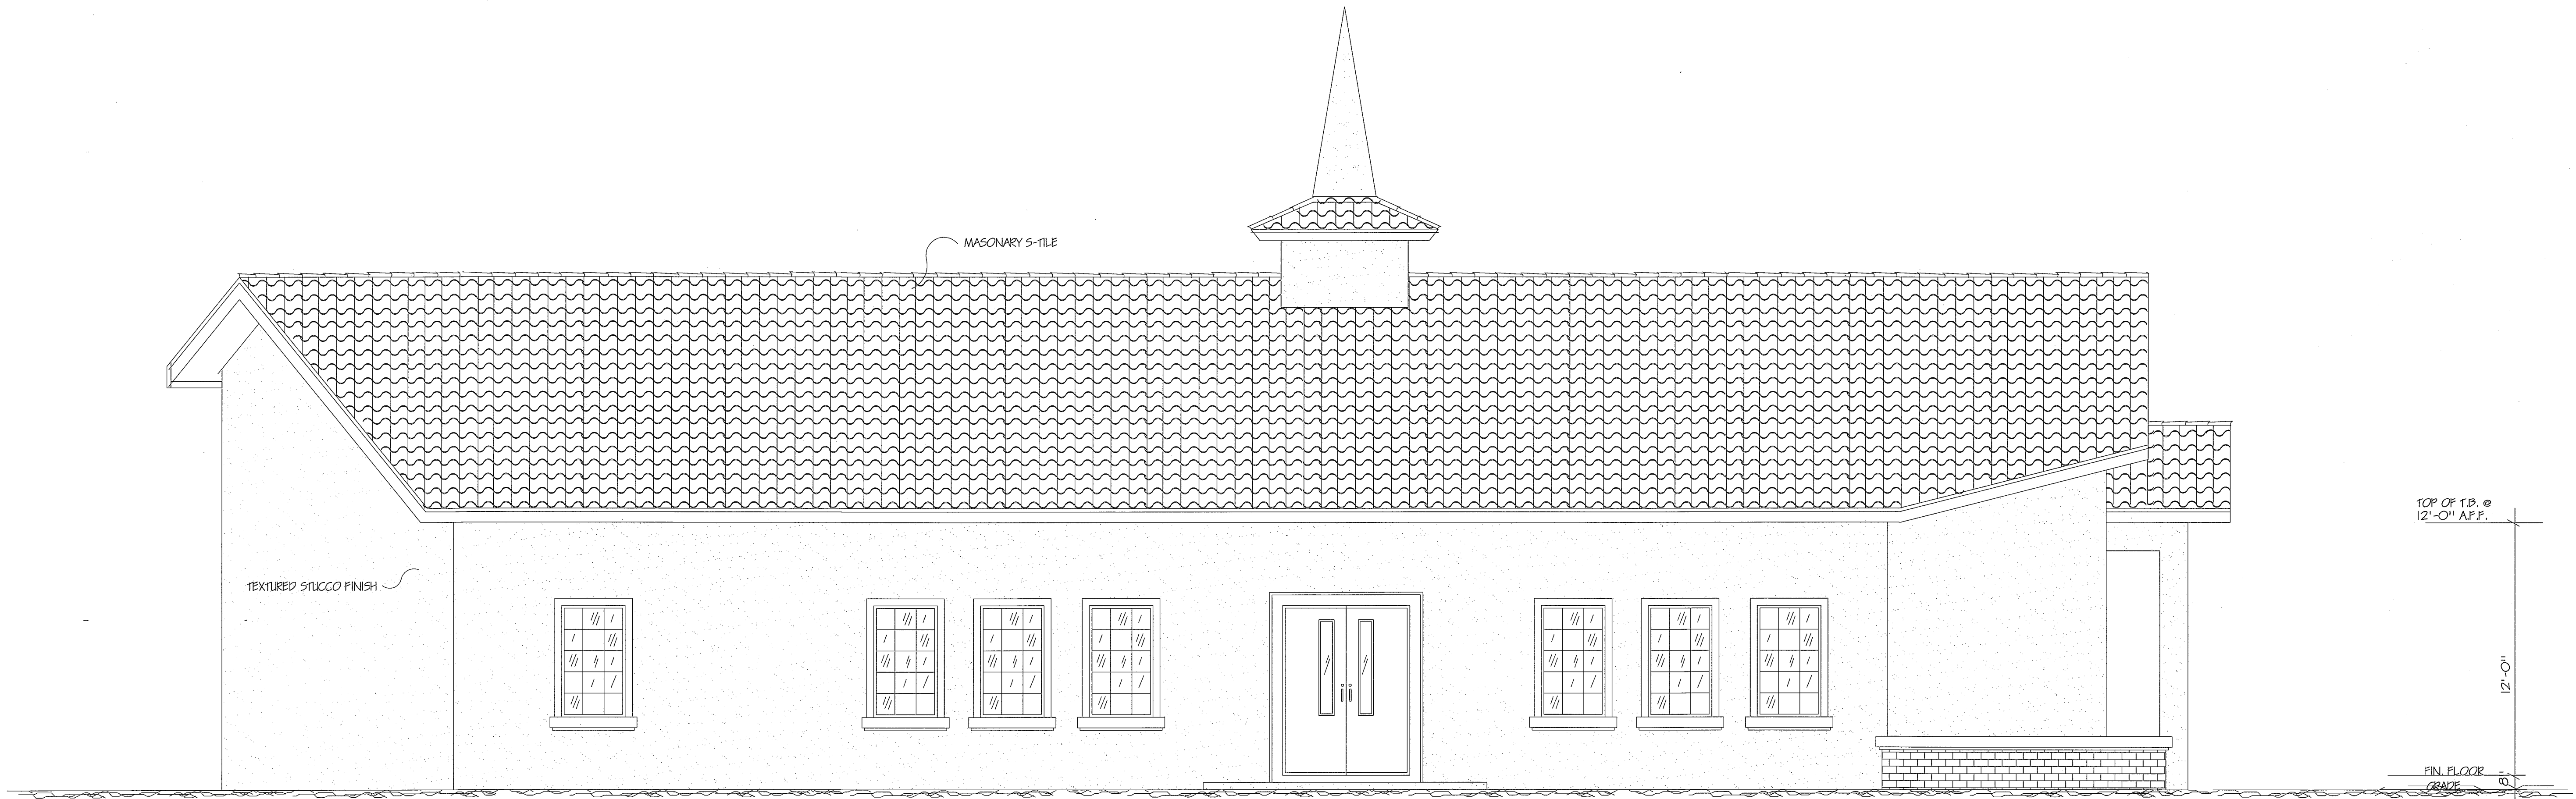

NORTH SIDE ELEVATION PLAN

(LEFT SIDE ELEVATION) 1/4" = 1'-0"

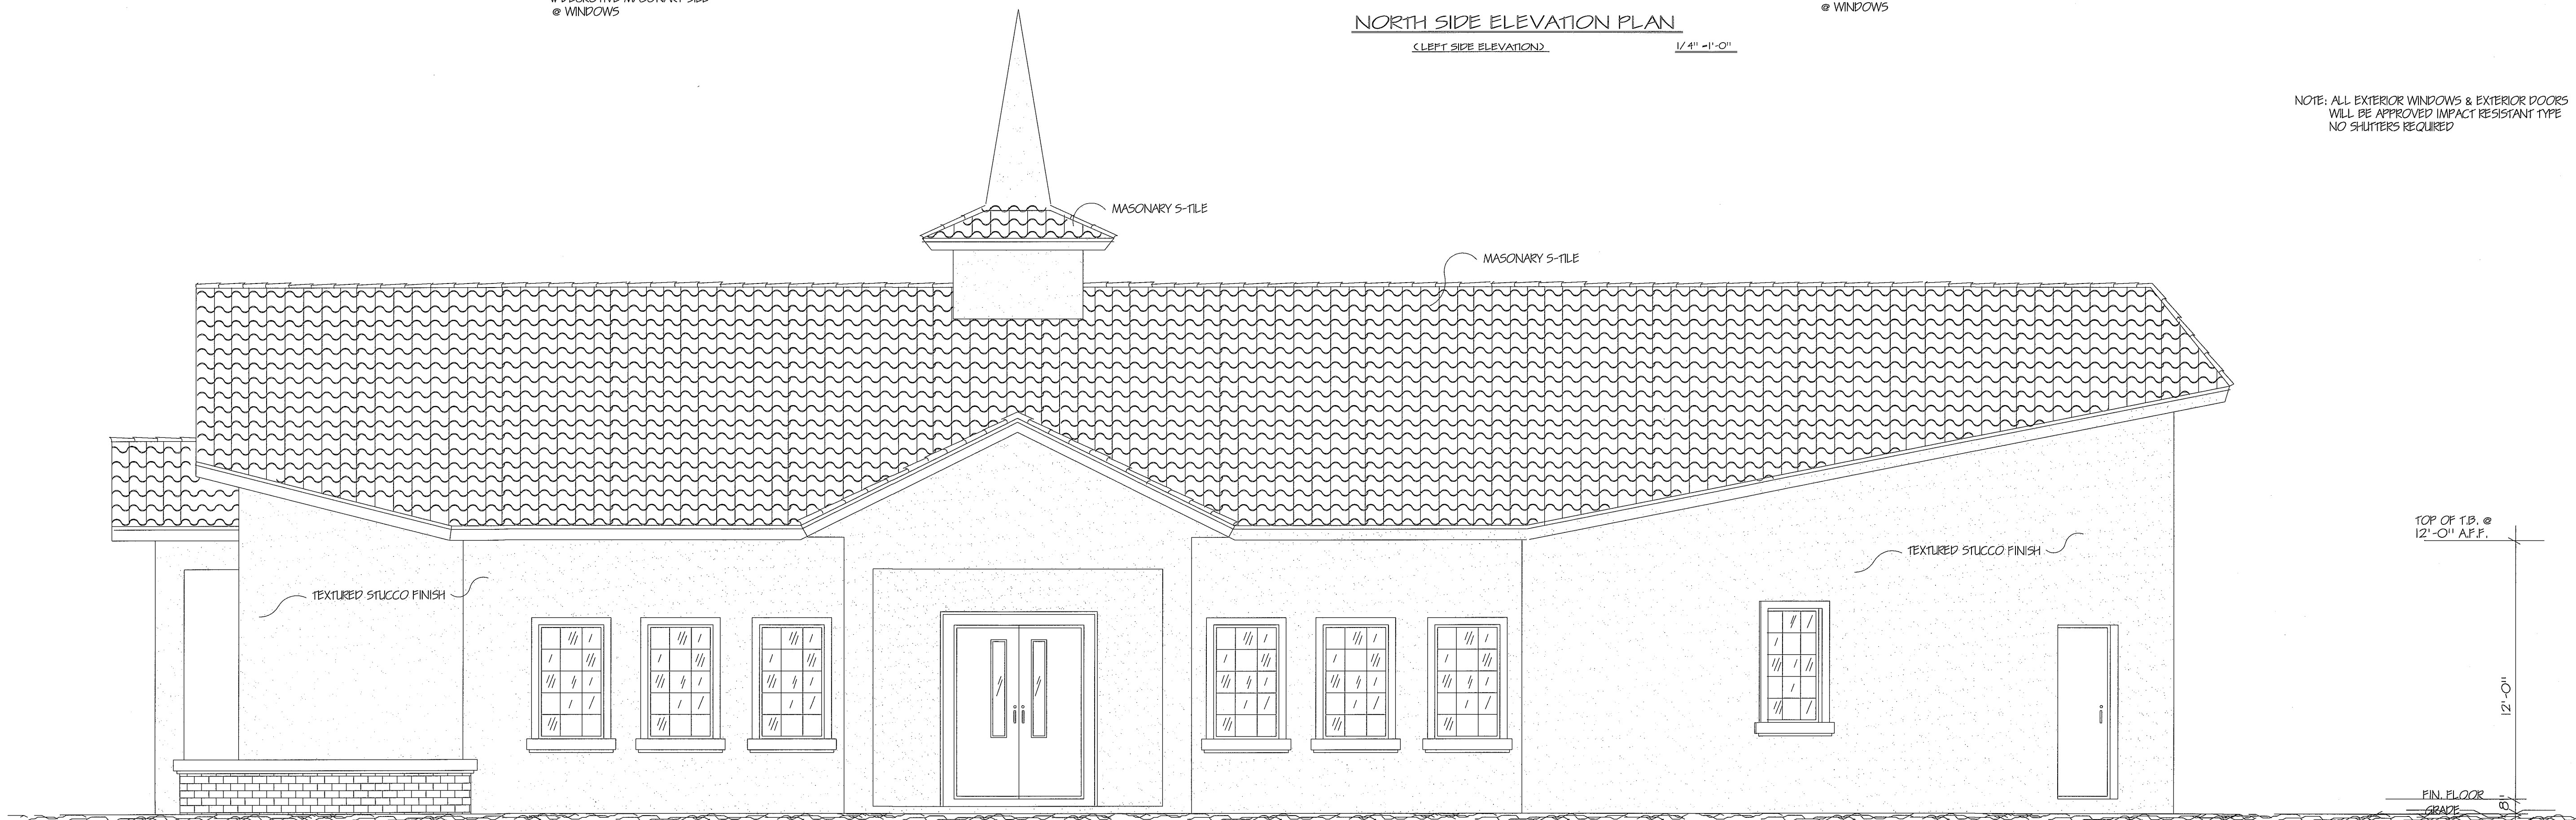

SOUTH SIDE ELEVATION PLAN

(RIGHT SIDE ELEVATION) 1/4" = 1'-0"


NOTE: ALL EXTERIOR WINDOWS & EXTERIOR DOORS
WILL BE APPROVED IMPACT RESISTANT TYPE
NO SHUTTERS REQUIRED

DATE
2-2-10
REVISED

graham a gerald's architect
2849 ravenwood road, fort lauderdale florida 33312 (954) 581-6922

NEW BUILDING FOR: NEW LIFE CHURCH
6130 VAN BUREN STREET
HOLLYWOOD, FLORIDA


SHEET
AR-3

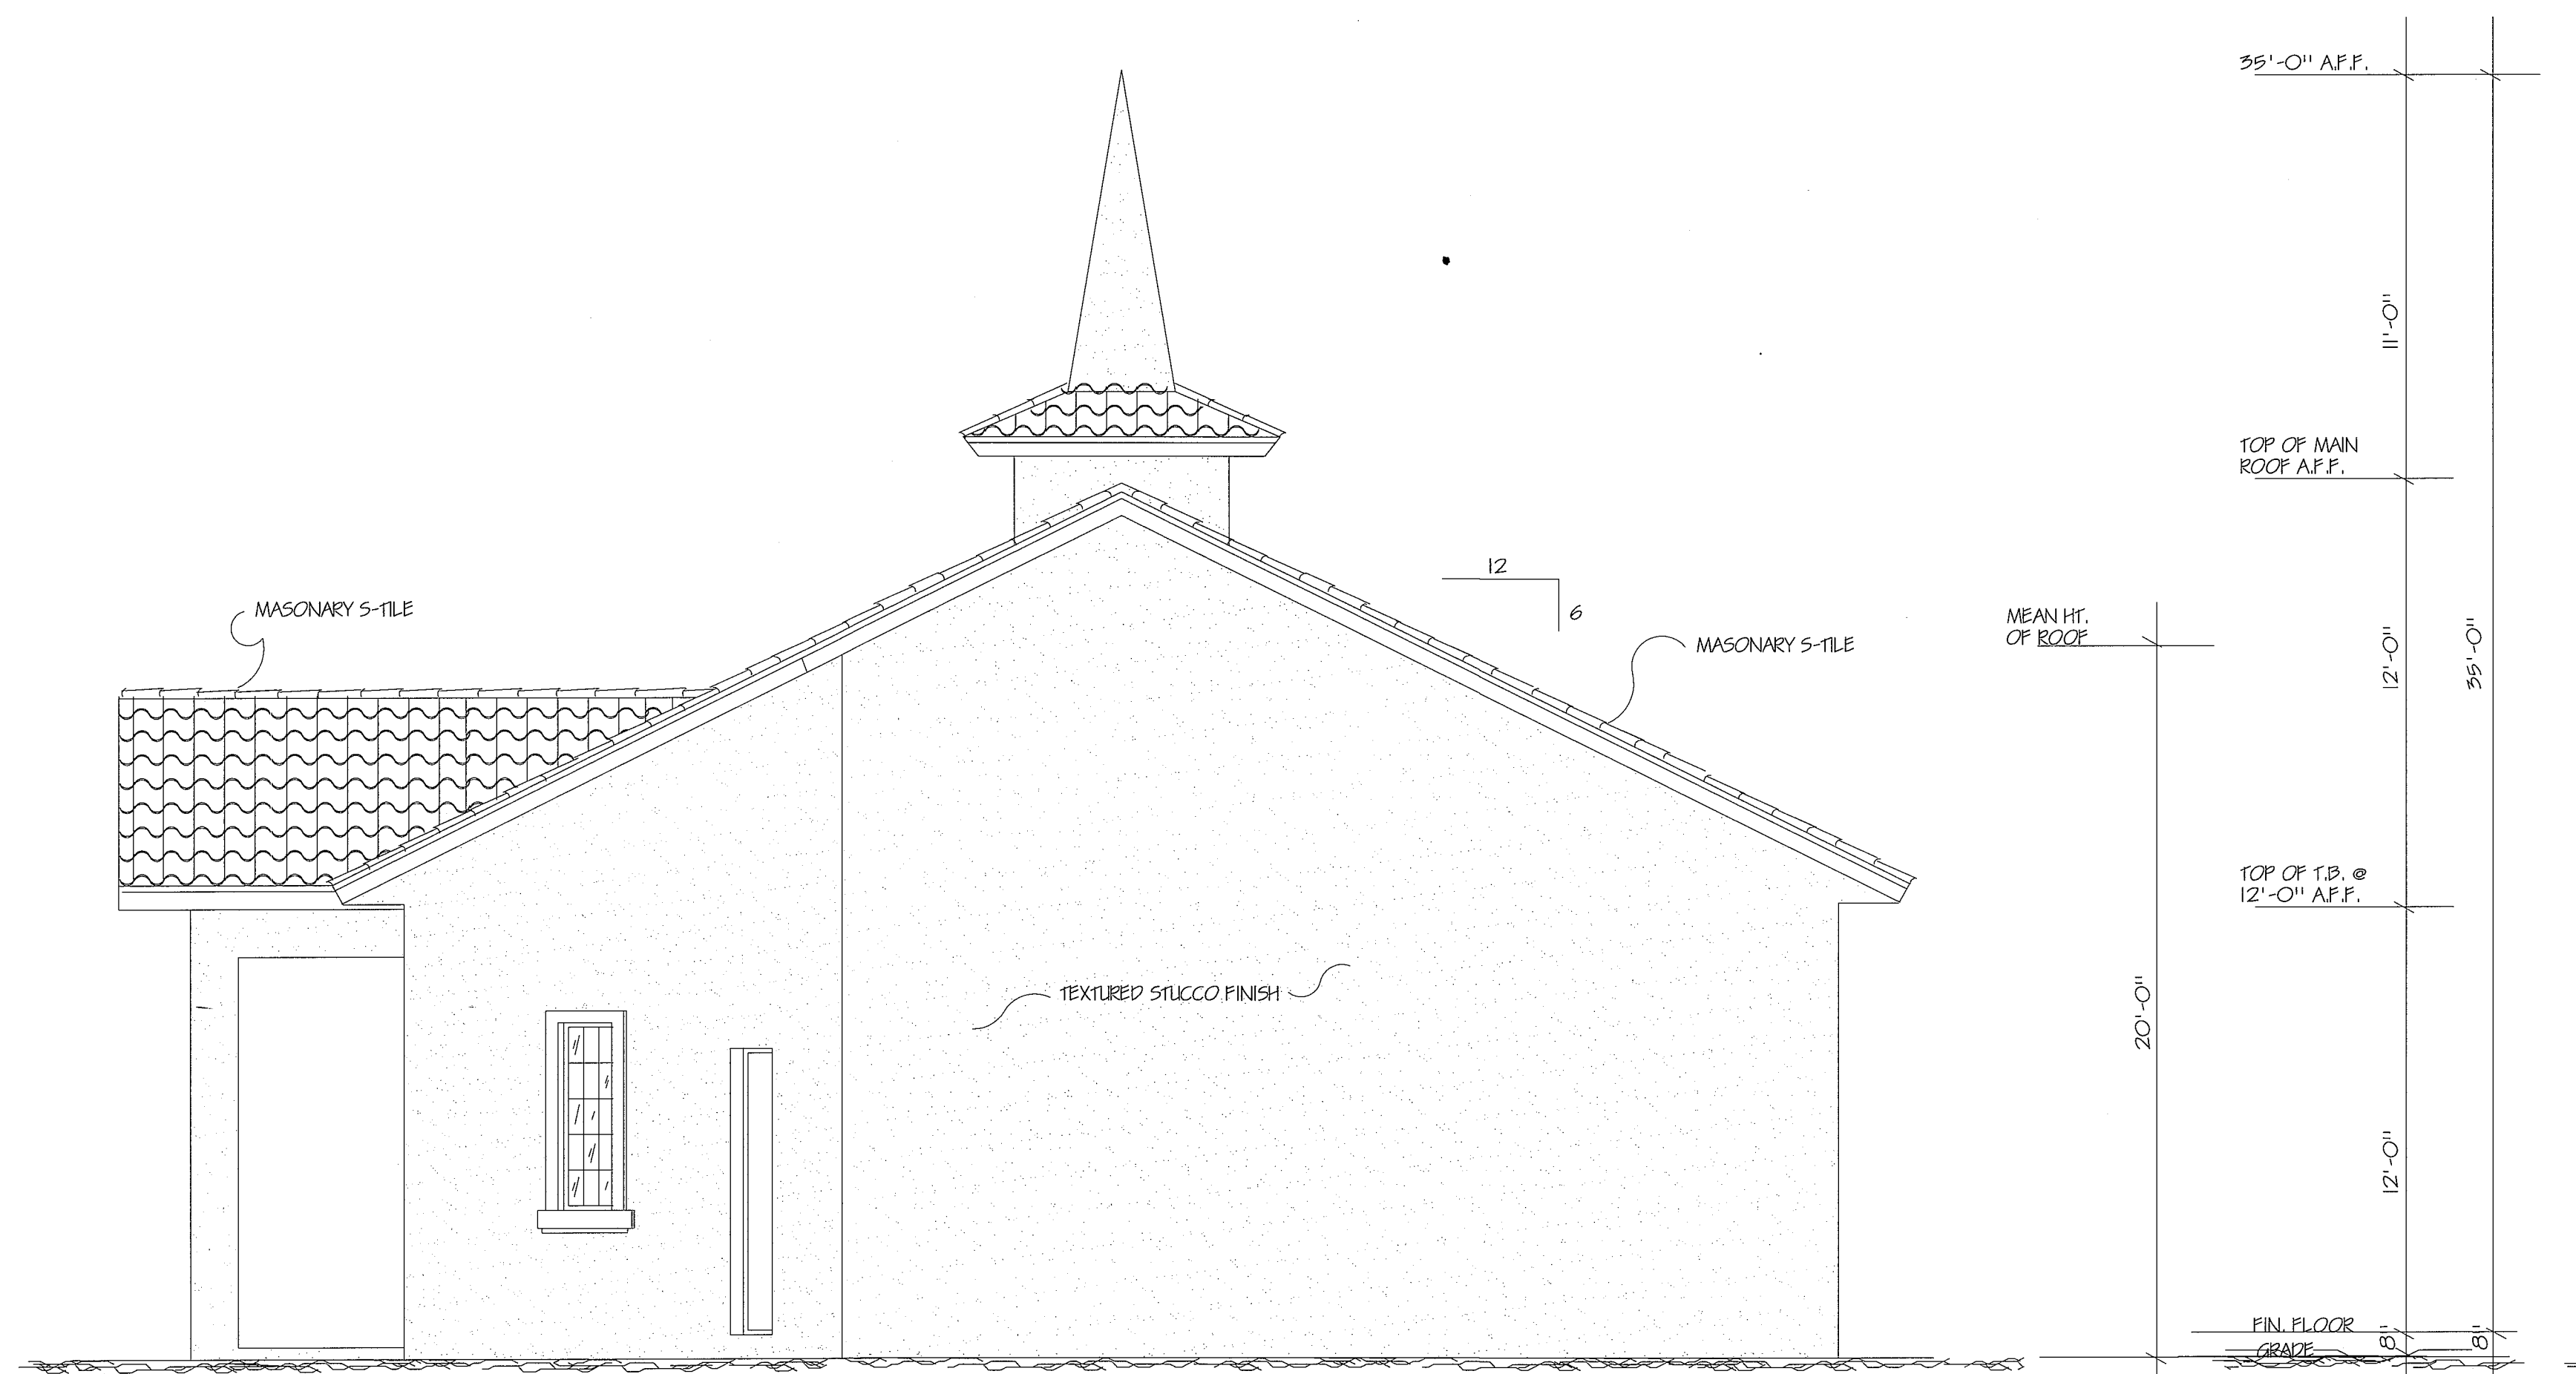

EAST ELEVATION PLAN

(REAR ELEVATION)

1/4" = 1'-0"

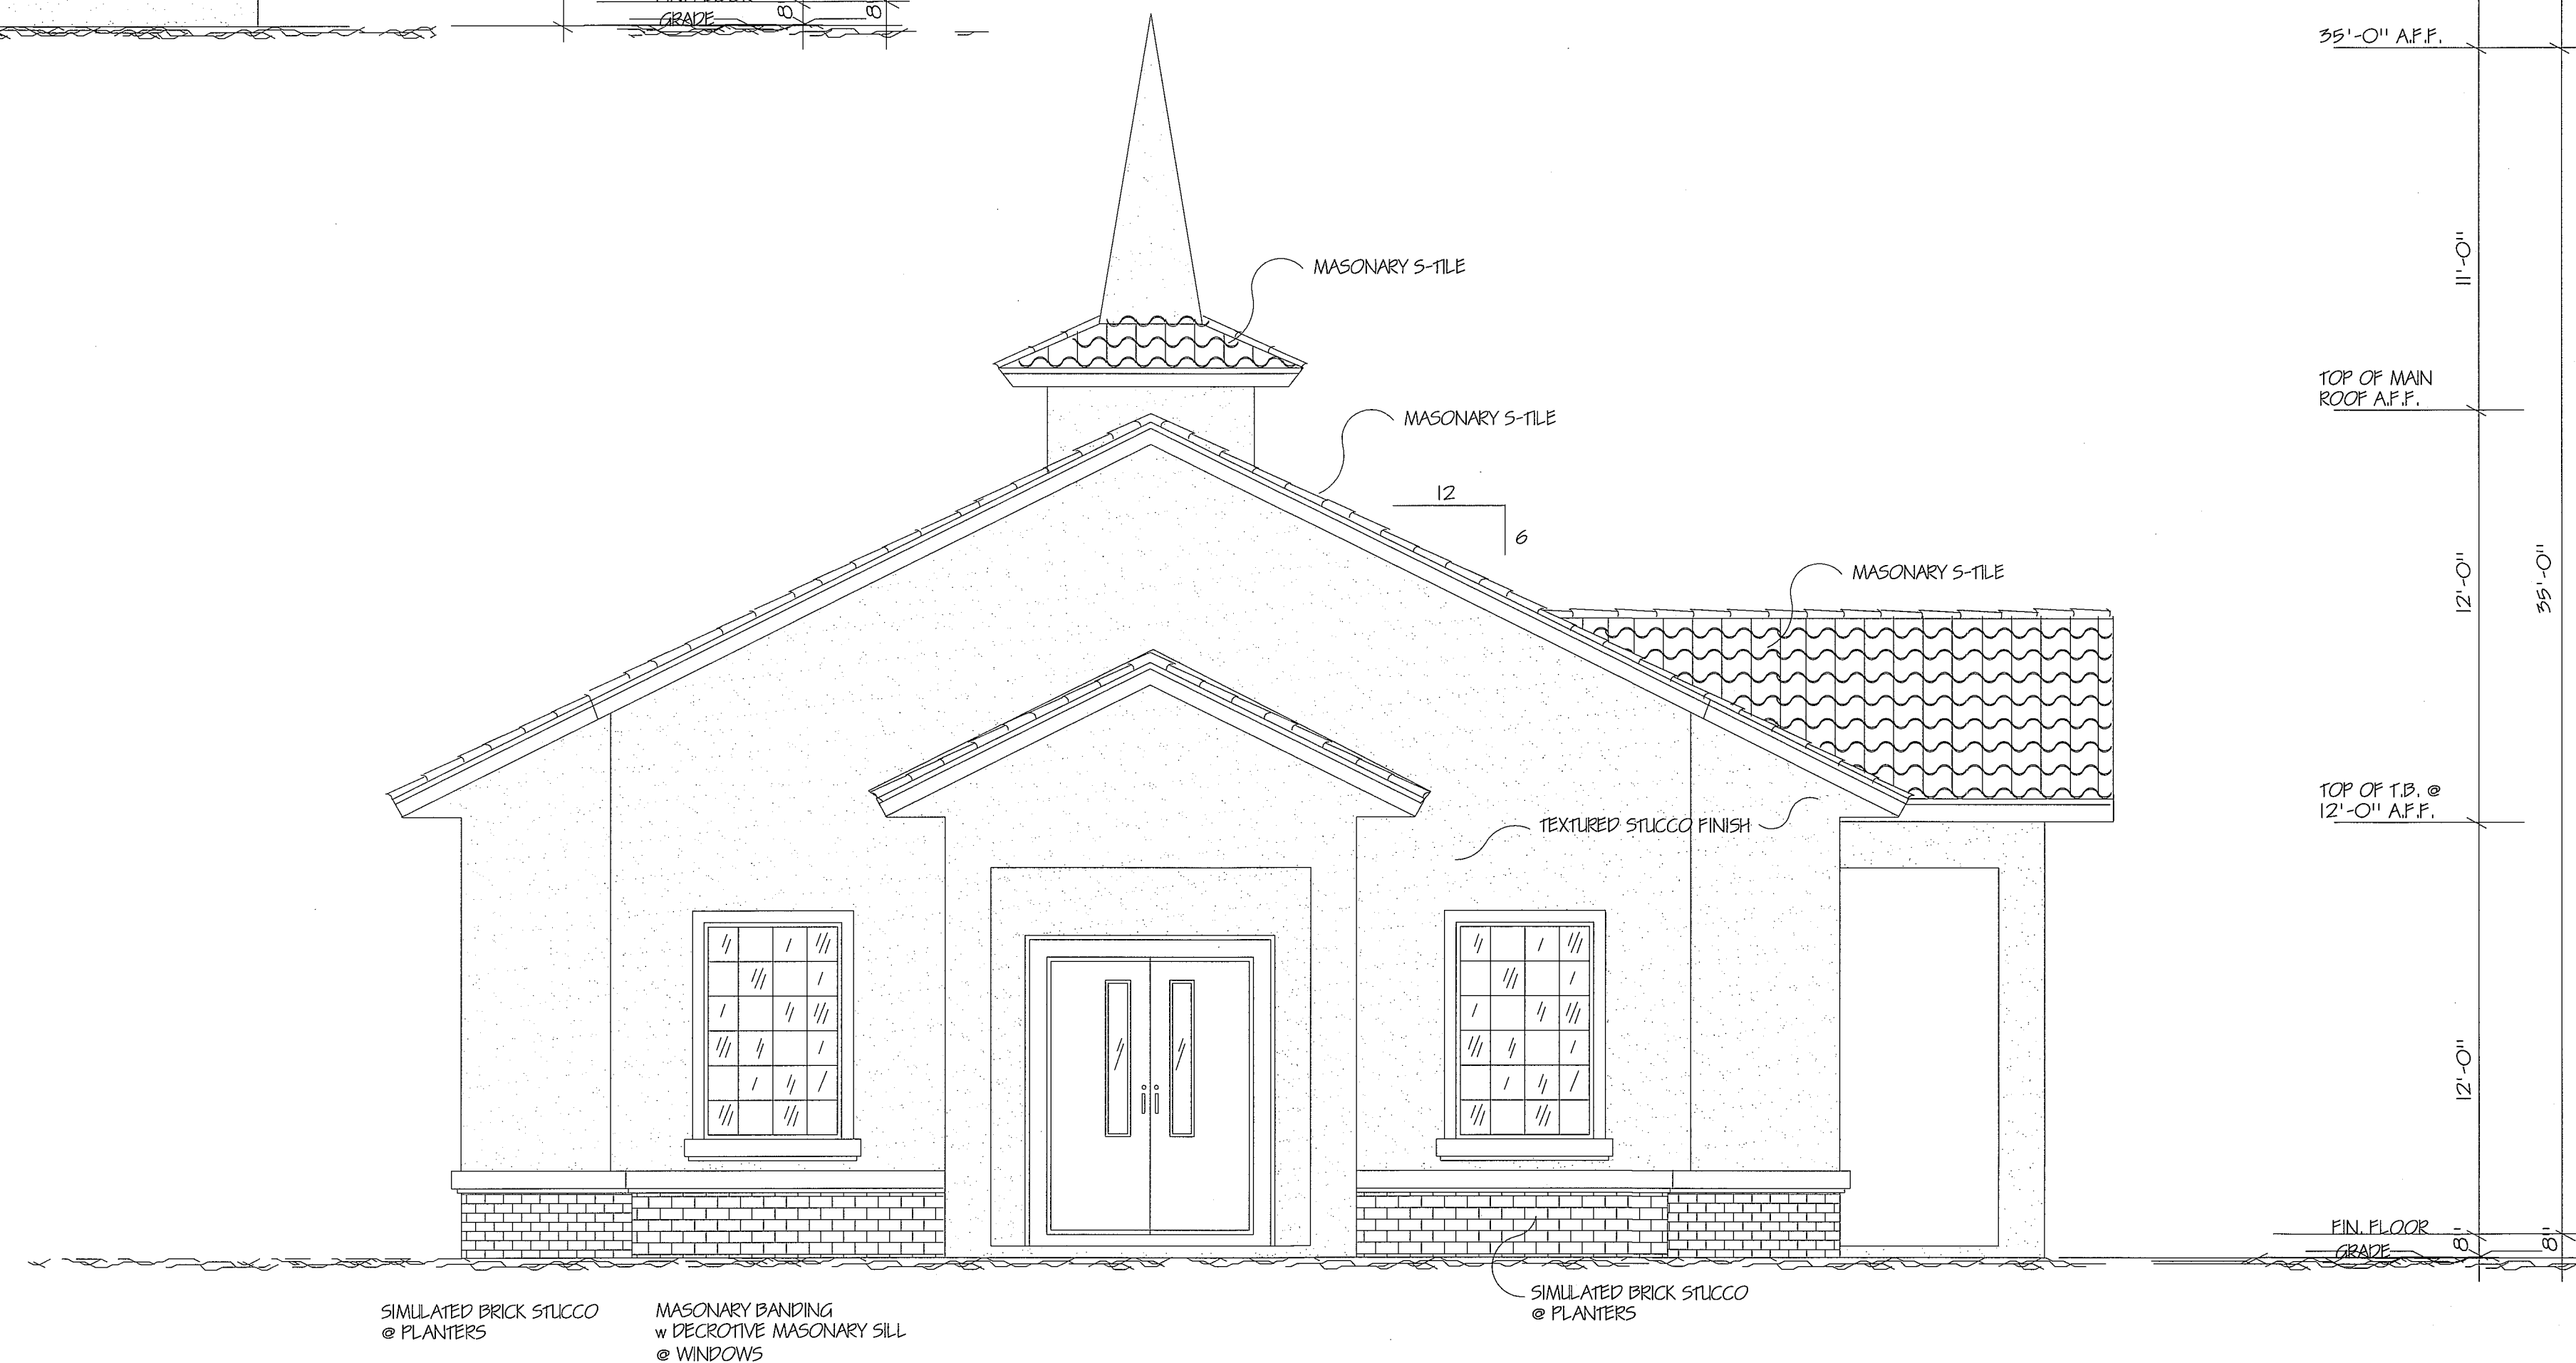

WEST ELEVATION PLAN

(FRONT ELEVATION)

1/4" = 1'-0"

DATE
2-2-10
REVISED

NEW BUILDING FOR: NEW LIFE CHURCH
6130 VAN BUREN STREET
HOLLYWOOD, FLORIDA

graham a gerals architect
2849 ravenwood road, fort lauderdale florida 33312 (954) 581-6922

SHEET
AR-2