



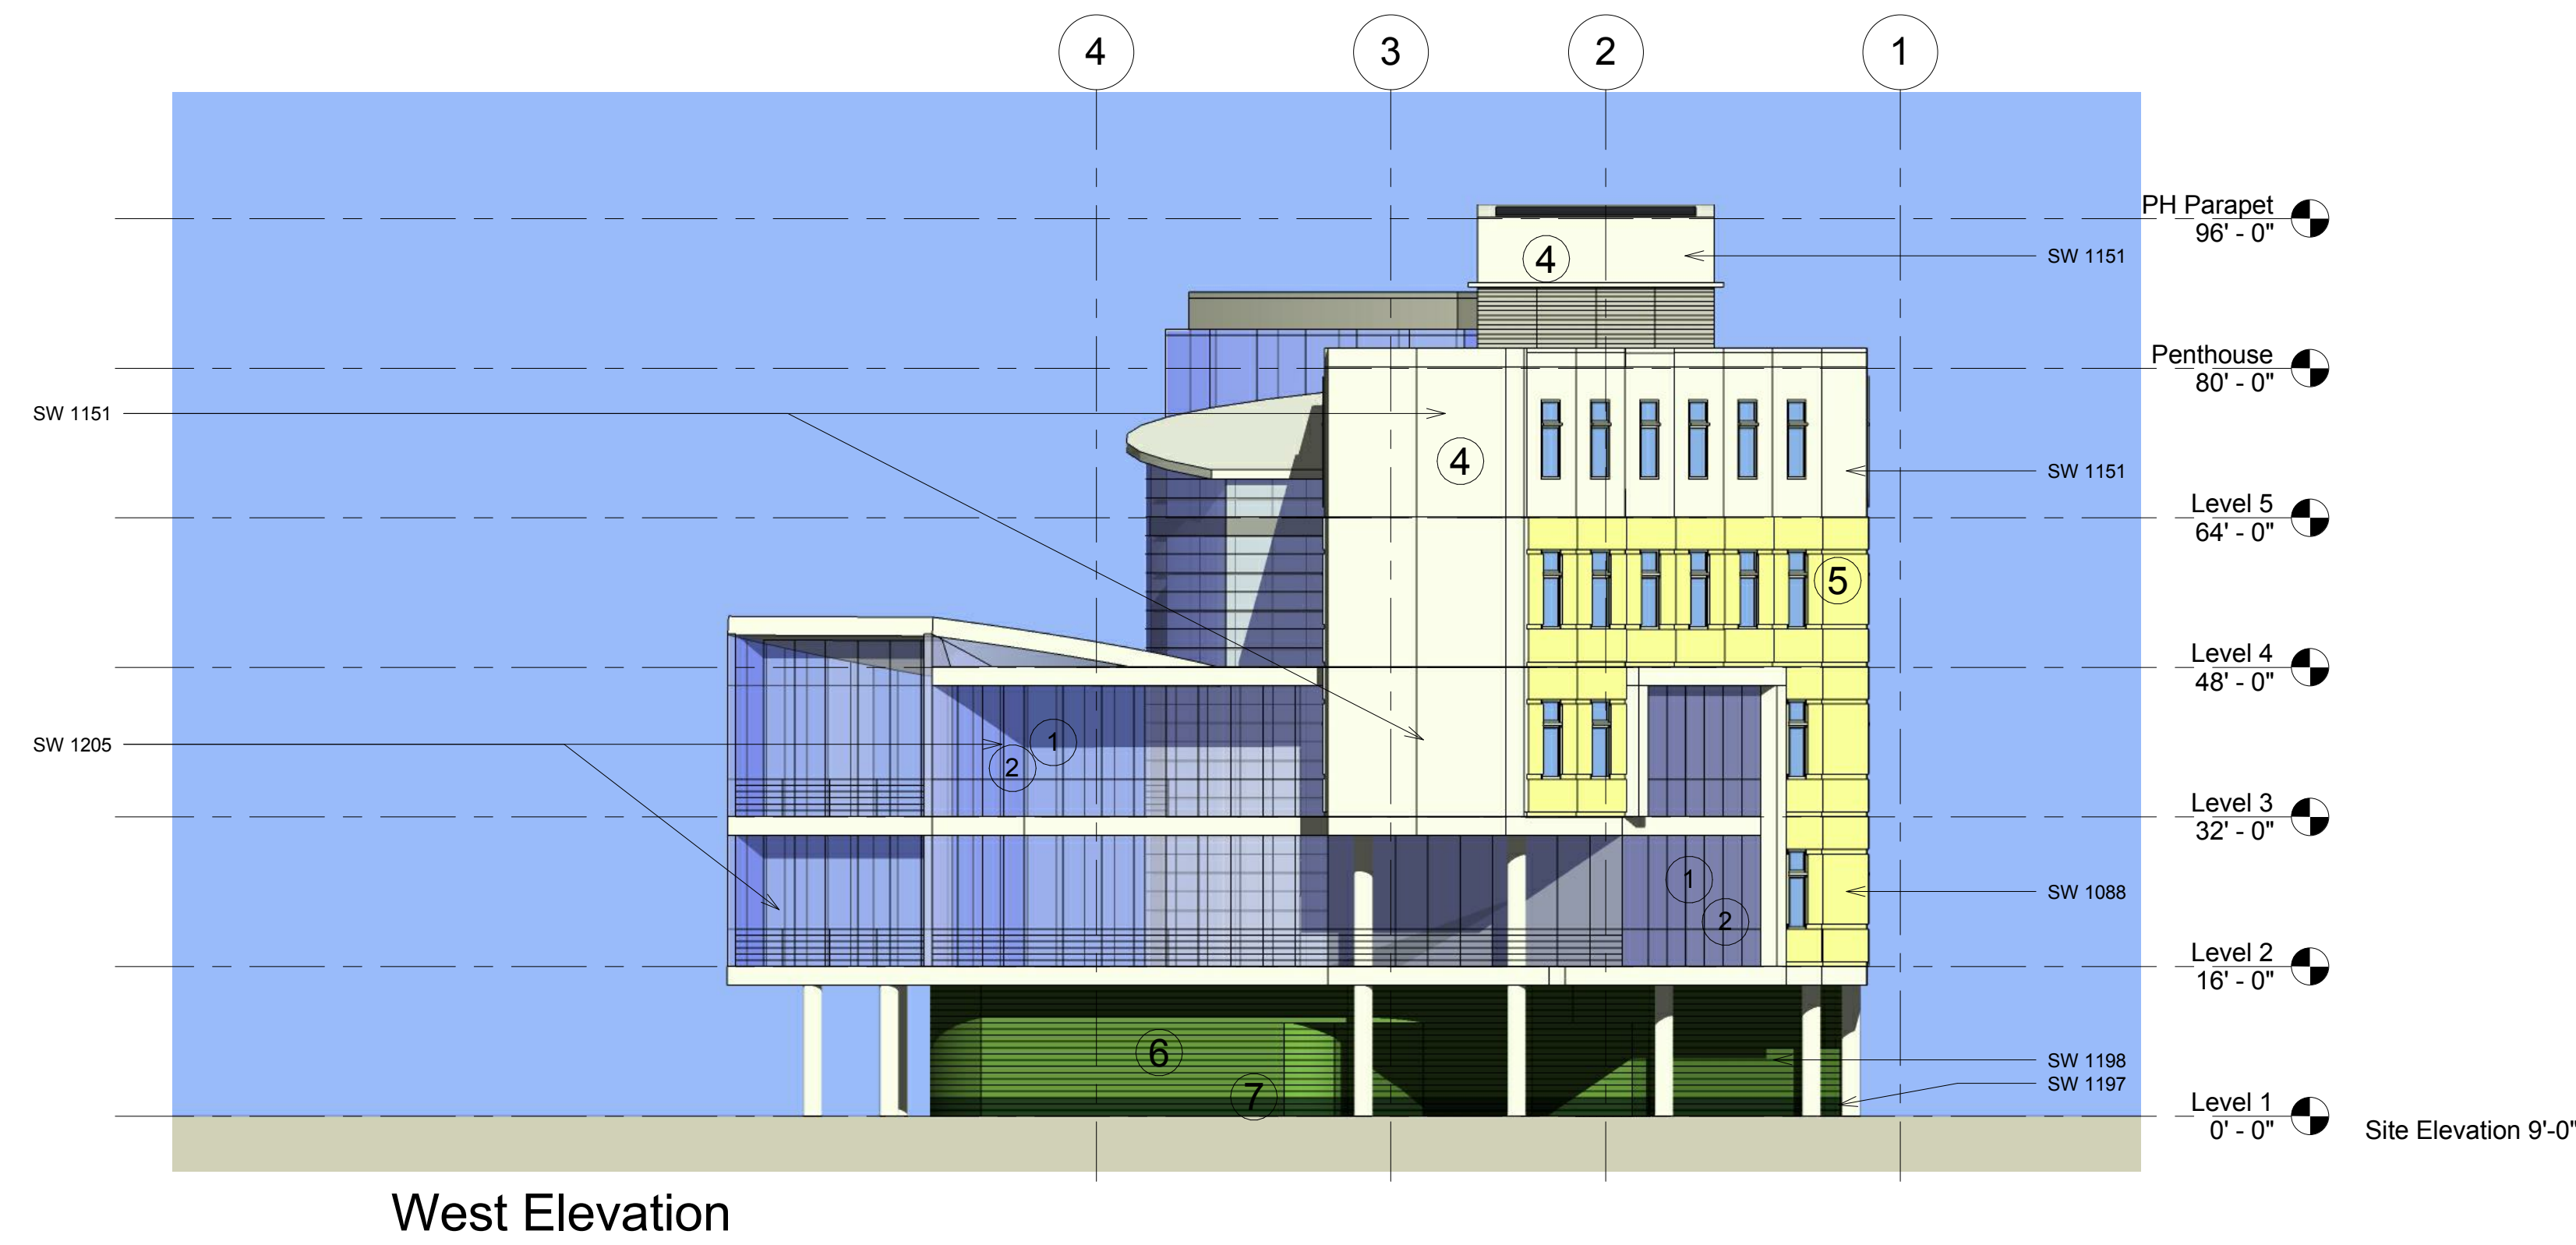

- ① SW 1002 - CLEAR ANODYZED ALUMINUM - CURTAINWALL MULLION CAPS
- ② SW 1205 - CURTAINWALL GLASS - TYPE 1
- ③ SW 1204 - CURTAINWALL GLASS - TYPE 2
- ④ SW 1151 - ARCHITECTURAL PRECAST CONCRETE PANEL- TYPE 1
- ⑤ SW 1088 - ARCHITECTURAL PRECAST CONCRETE PANEL- TYPE 2
- ⑥ SW 1198 - GLAZED CMU - TYPE 2
- ⑦ SW 1197 - GLAZED CMU- TYPE 1

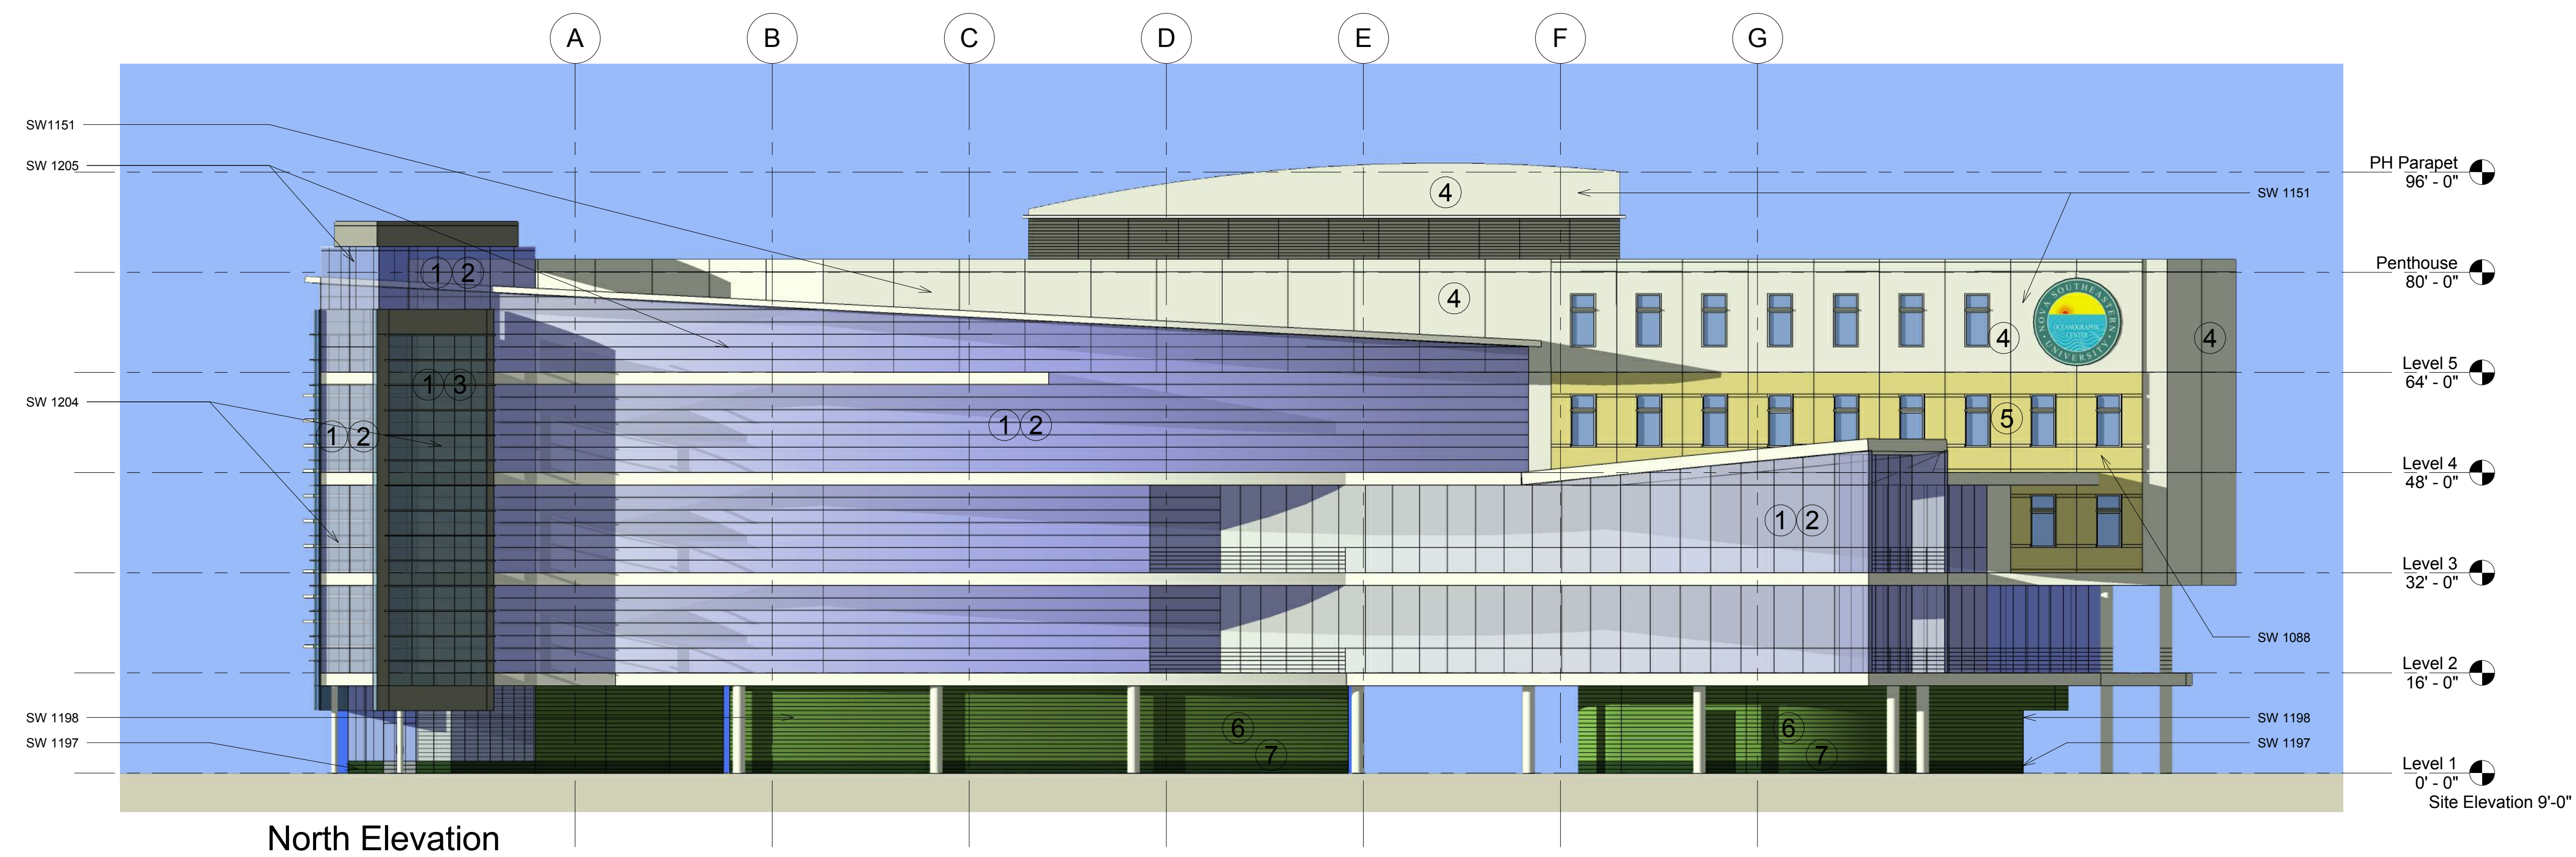

Client:

NOVA SOUTHEASTERN UNIVERSITY
3301 College Avenue, Ft. Lauderdale, Florida 33314
Phone: (954) 262-8832 Fax: (954) 262-3900

NOVA SOUTHEASTERN UNIVERSITY
OCEANOGRAPHIC CENTER
UNIVERSITY

8000 North Ocean Drive Hollywood, FL 33004
Phone: (954)262-3600 Fax: (954)262-4098

**OCEANOGRAPHIC CENTER
COE CRES**

Consultants:

EDSA
1512 E. BROWARD BOULEVARD, SUITE 110
FORT LAUDERDALE, FLORIDA 33301 USA
TEL: 954.524.3330
www.edsaplan.com
LCC000001
PLANNING • LANDSCAPE ARCHITECTURE • URBAN DESIGN • GRAPHIC DESIGN

CANNON DESIGN
Architects
1100 Wilson Boulevard, Suite 2900 Arlington, VA 22209
Phone: (703)907-2300 Fax: (703)907-2050

ACAI
Architecture • Engineering
LANDSCAPE ARCHITECTURE
AAG001323 • EB4379 • LC0000326
2937 W. Cypress Creek Rd., Suite 200
Fort Lauderdale, Florida 33309
p.954.484.4000 • f.954.484.5588
www.aicworld.com

CRAVEN THOMPSON & ASSOCIATES INC.
3563 NW 53rd St, Fort Lauderdale FL 33309
Phone: (954) 739-6400 Fax: (954) 739-6409

McLAUGHLIN ENGINEERING CO.
Surveyors, Engineers, Planners
400 N.E. Third Ave., Ft. Lauderdale, FL 33301
Phone: (954) 763-7611 Fax: (954) 763-7615

Rev.	Date:	Description:	By:
1			
2			
3			
4			
5			
6			
7			
8			

Sheet Title:

Building Elevations

Scale:

1/16" = 1'-0"

Date:	06/15/2010
Designed By:	
Drawn By:	Author
Approved By:	Checker
Project No:	



Seal:	Sheet Number:
	3.00