


(In Feet)
1/16" = 1'-0"

Parcel 'A'

Taft Hollywood Shopping Center

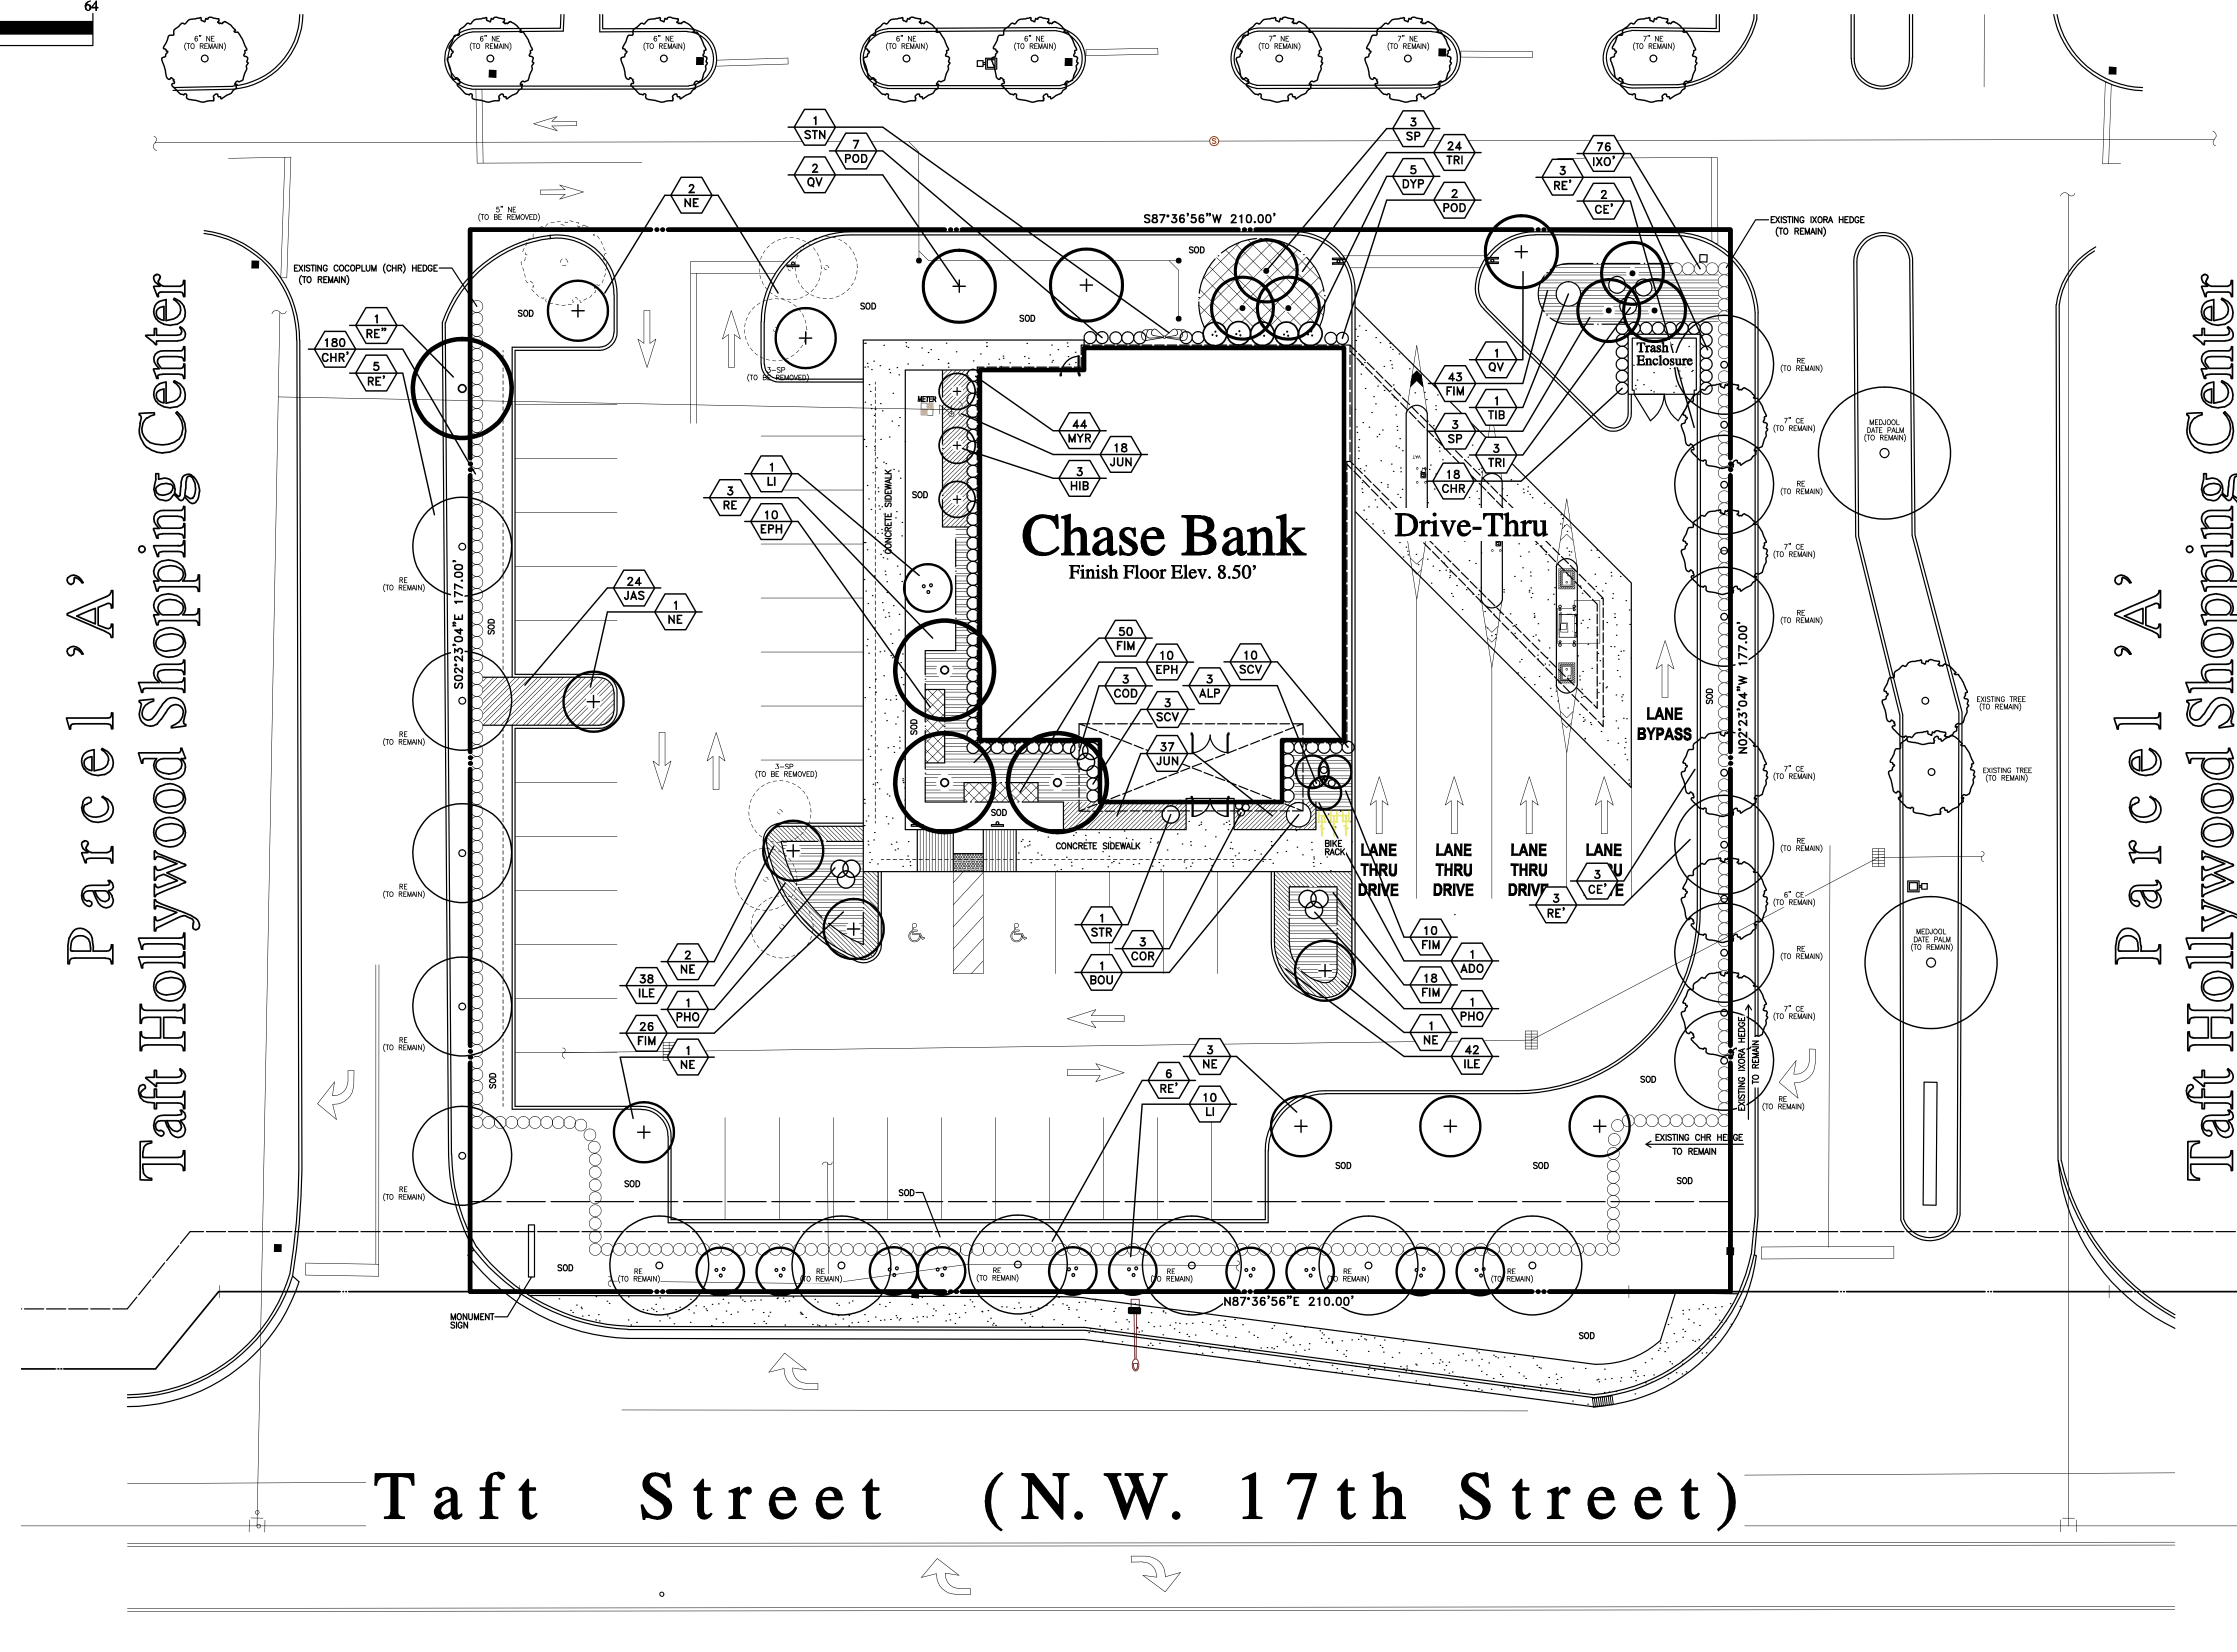

Landscape Architecture
Site Planning

INTUITIVE

INDUCTIVE
IDG
DESIGN GROUP

4247 SW High Meadows Ave

Palm City, Florida 34990

Phone.....772.220.9711

Fax.....772.781.1040

Email.....idg@bellsouth.net
www.intuitivedesigngroup.com

All Ideas, Designs, Arrangements And Plans Indicated Or Represented By This Drawing Are Owned By And The Property Of The Landscape Architect And Were Created, Evolved And Developed For Use On And In Connection With The Specified Project. None Of Such Ideas, Designs, Arrangements, Or Plans Shall Be Used By Or Disclosed To Any Person, Firm, Or Corporation For Any Purpose Whatsoever Without The Written Permission Of The Landscape Architect

Michael N. Sepussek
Cert. Number LA0000676
License Number 2002-125-0072

Landscape Plan
Chase Bank · 6975 Taft Street
 Hollywood Palms · City Of Hollywood, Florida

Land Use Plan

Date:
February 26, 2010

Sheet:

LP-1

Of: Two