


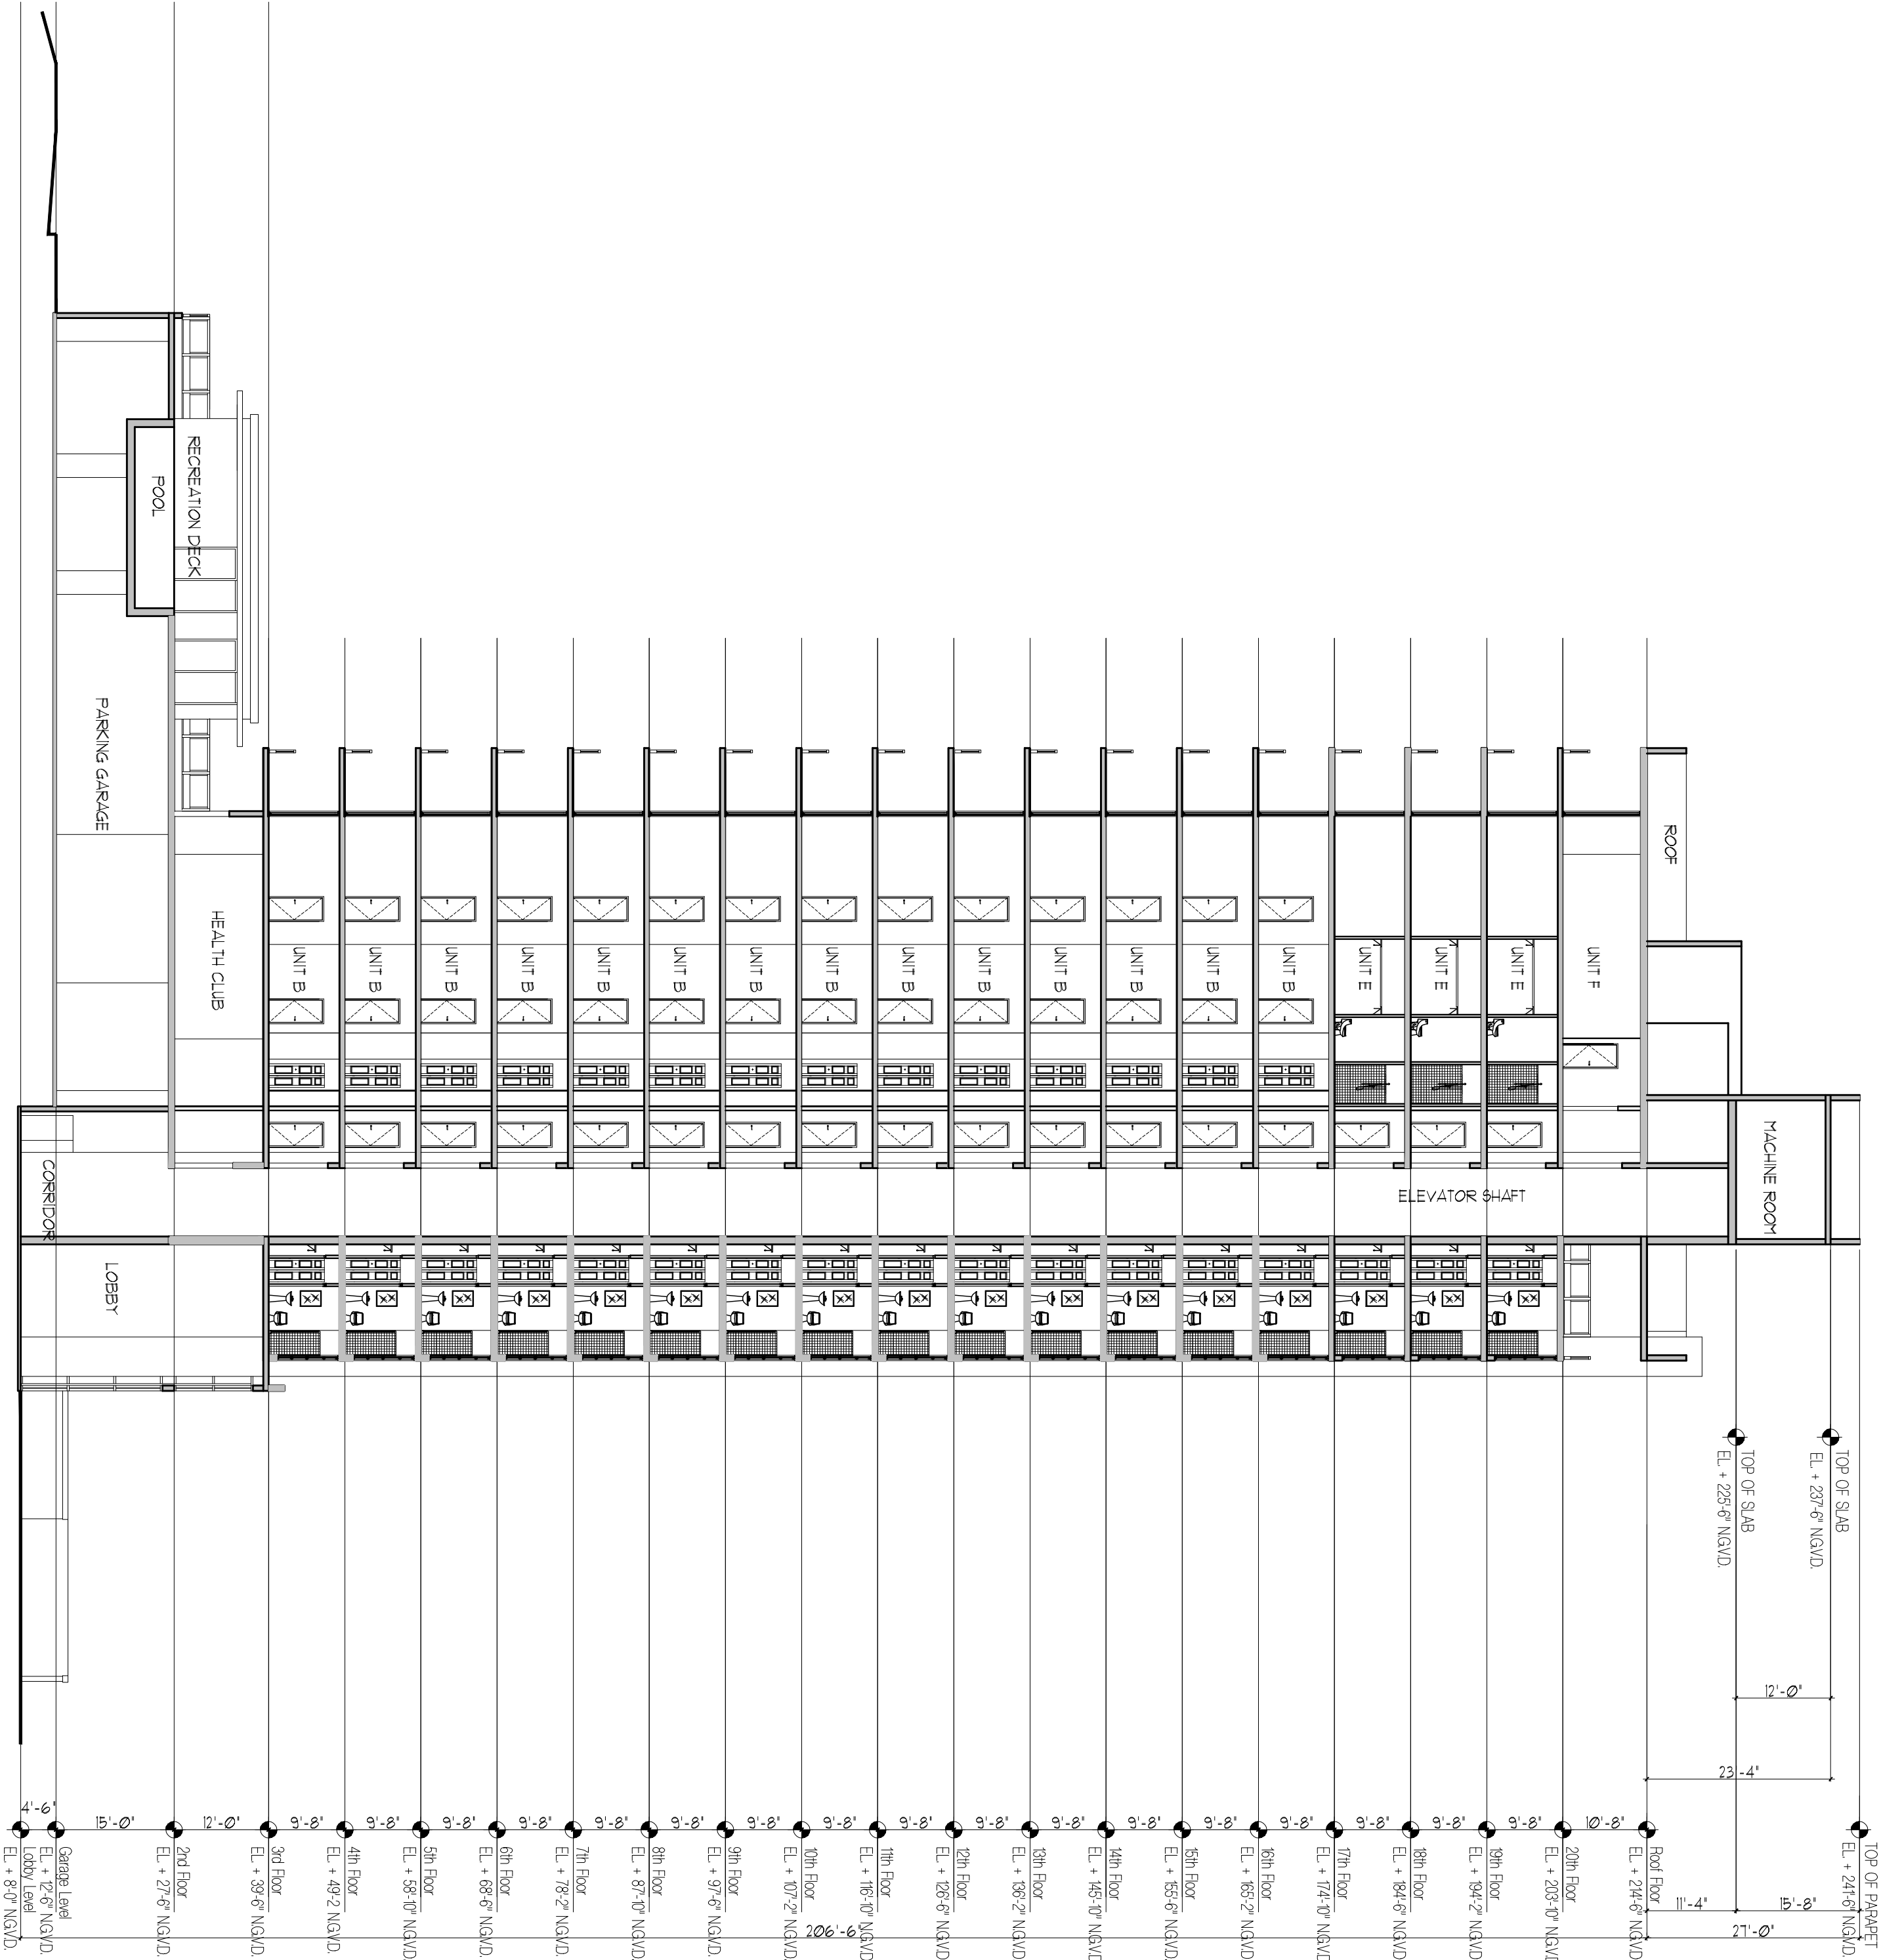

SECTION A-A

SCALE 1:16

COHEN • FREEDMAN • ENCINOSA & ASSOC.
Architects, PA

8085 N.W. 155th Street Miami Lakes, Florida 33016 305-826-3999

PRELIMINARY DESIGN FOR:
APOGEE BEACH
4053 S. SURF ROAD, HOLLYWOOD, FLORIDA 33019

profession
FINAL TAC SUBMITTAL
11-04-2008

drawn by
J.F.G.P.

date
9/28/08

sheet no.
A.11

project
A.11