


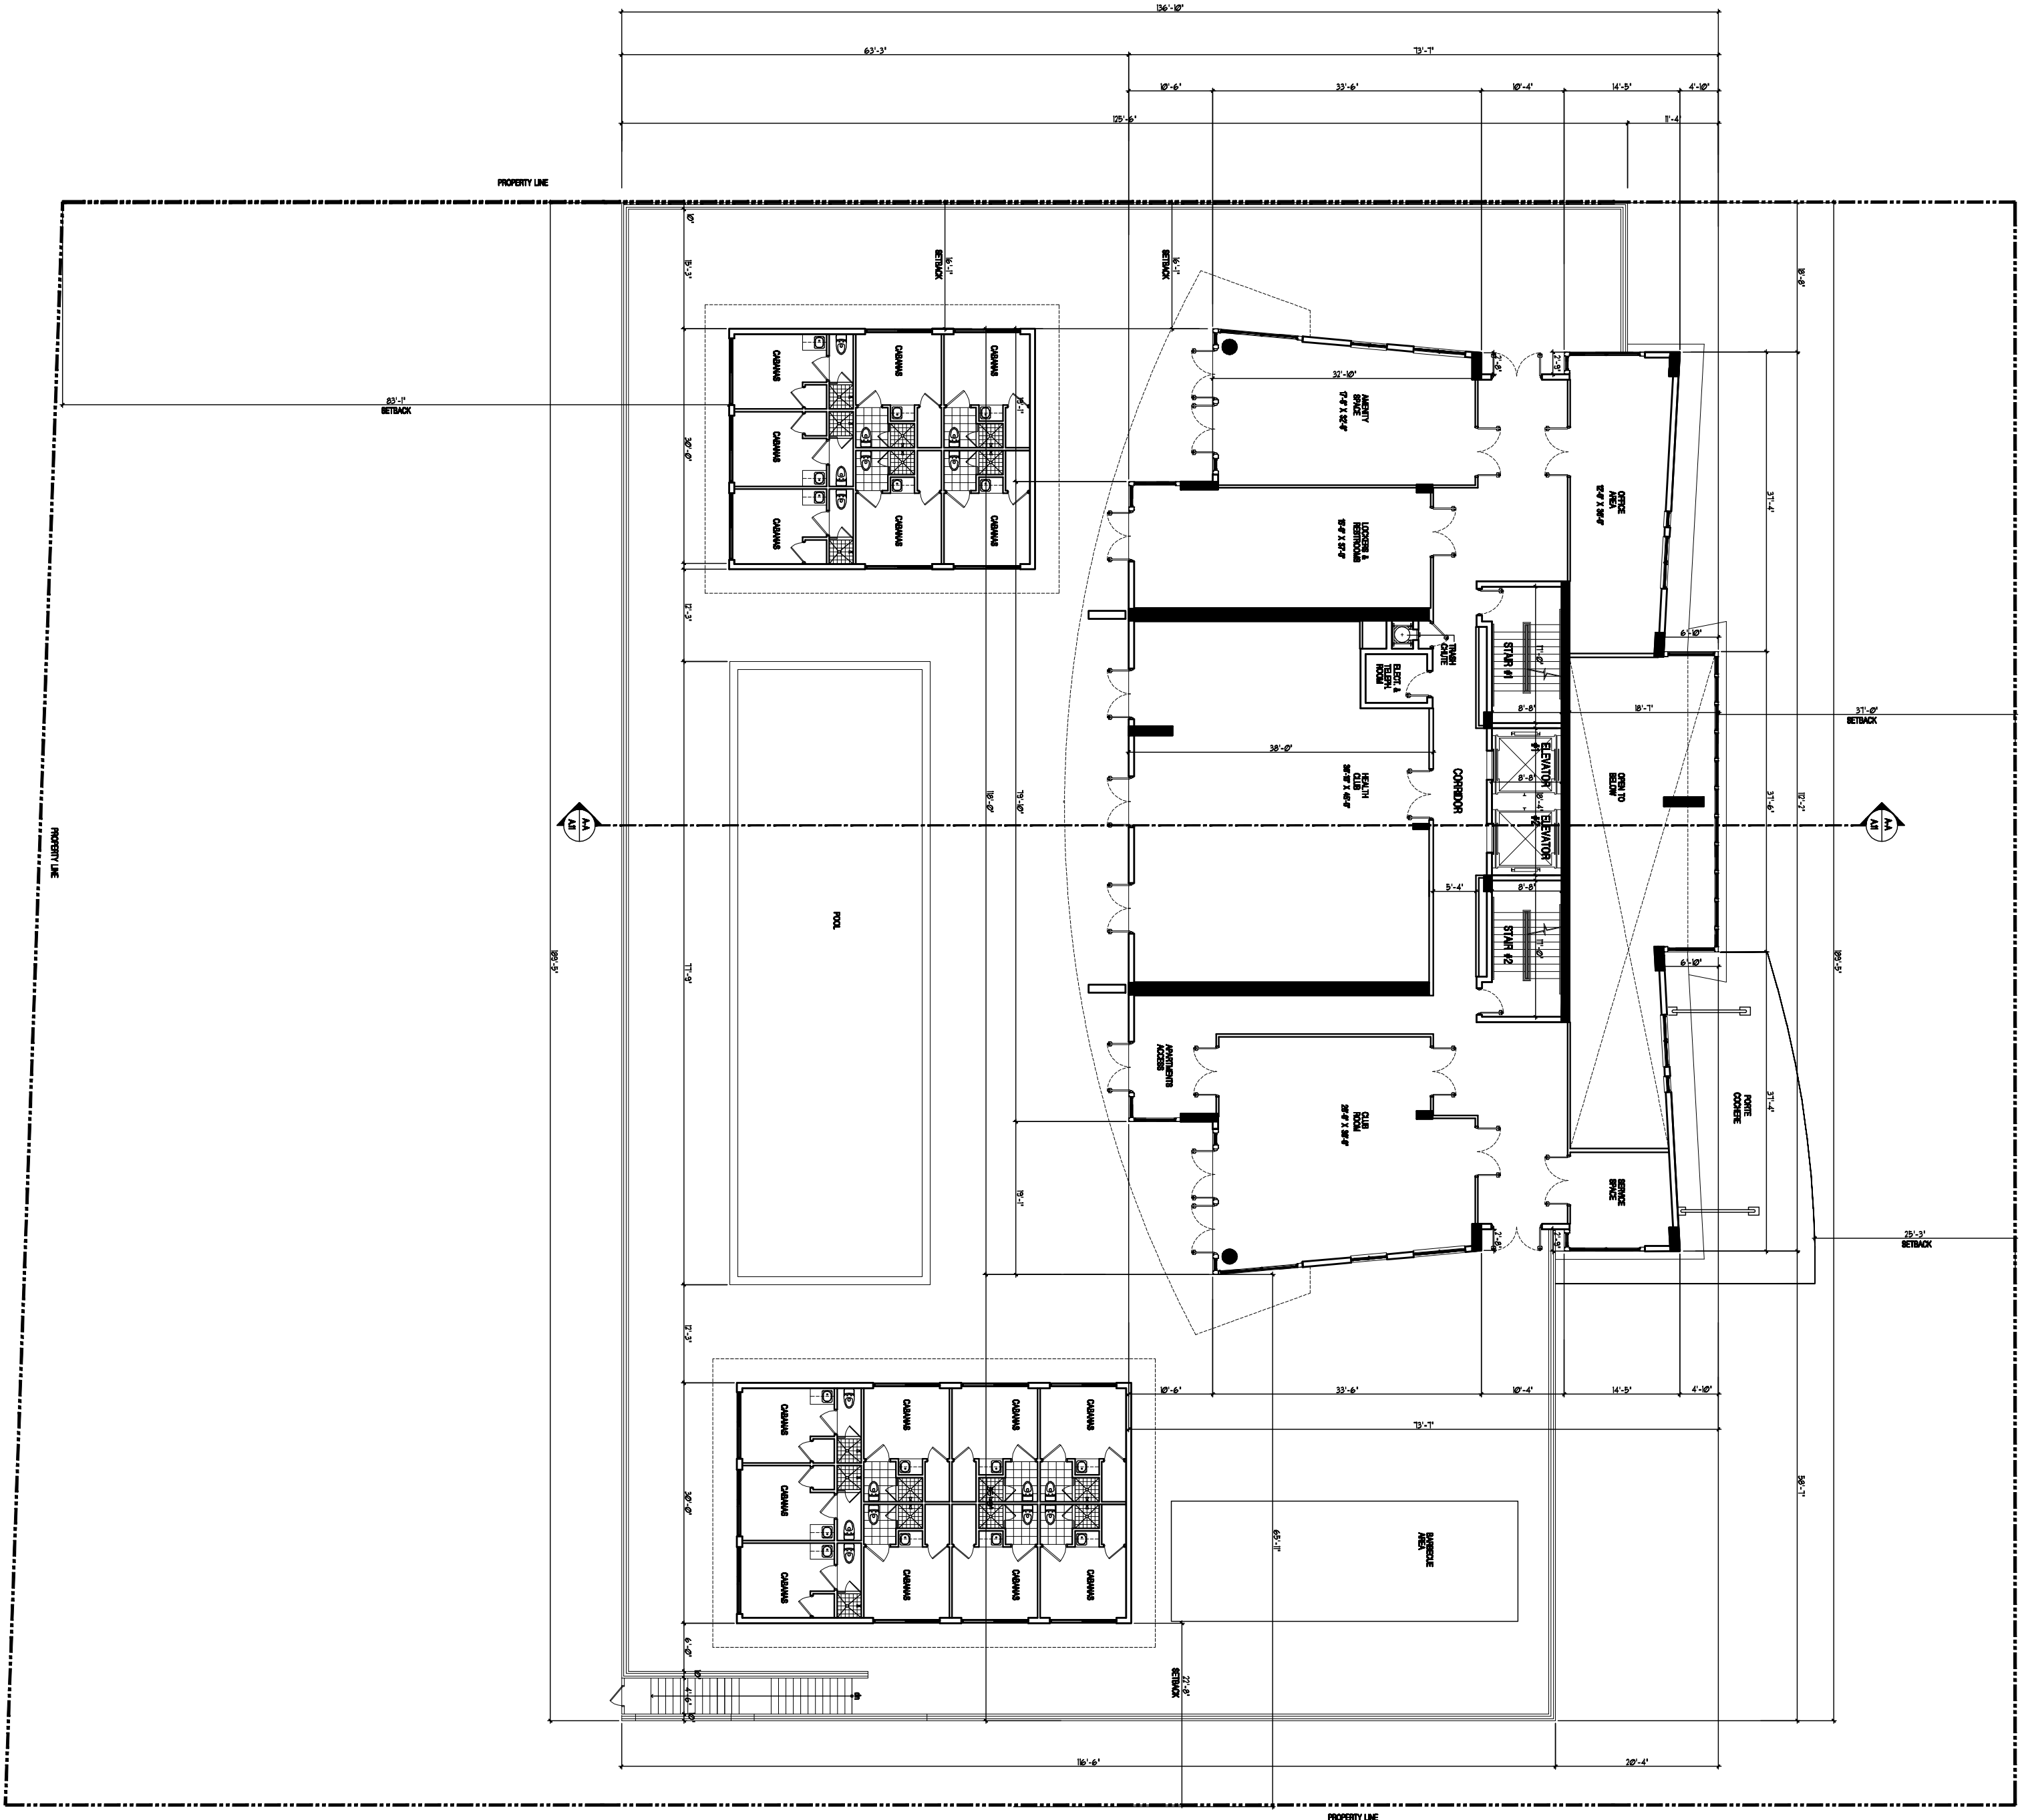

2nd LEVEL PLAN
SCALE 1/16"

preliminary
FINAL TAC SUBMITTAL
11-04-2009

PRELIMINARY DESIGN FOR:
APOGEE BEACH
4053 S. SURF ROAD, HOLLYWOOD, FLORIDA 33019

COHEN • FREEDMAN • ENCINOSA & ASSOC.
Architects, PA

8085 N.W. 155th Street Miami Lakes, Florida 33016 305-826-3999

drawn by: FGP
date: 9/28/09
check by: [blank]
project: **A.2**