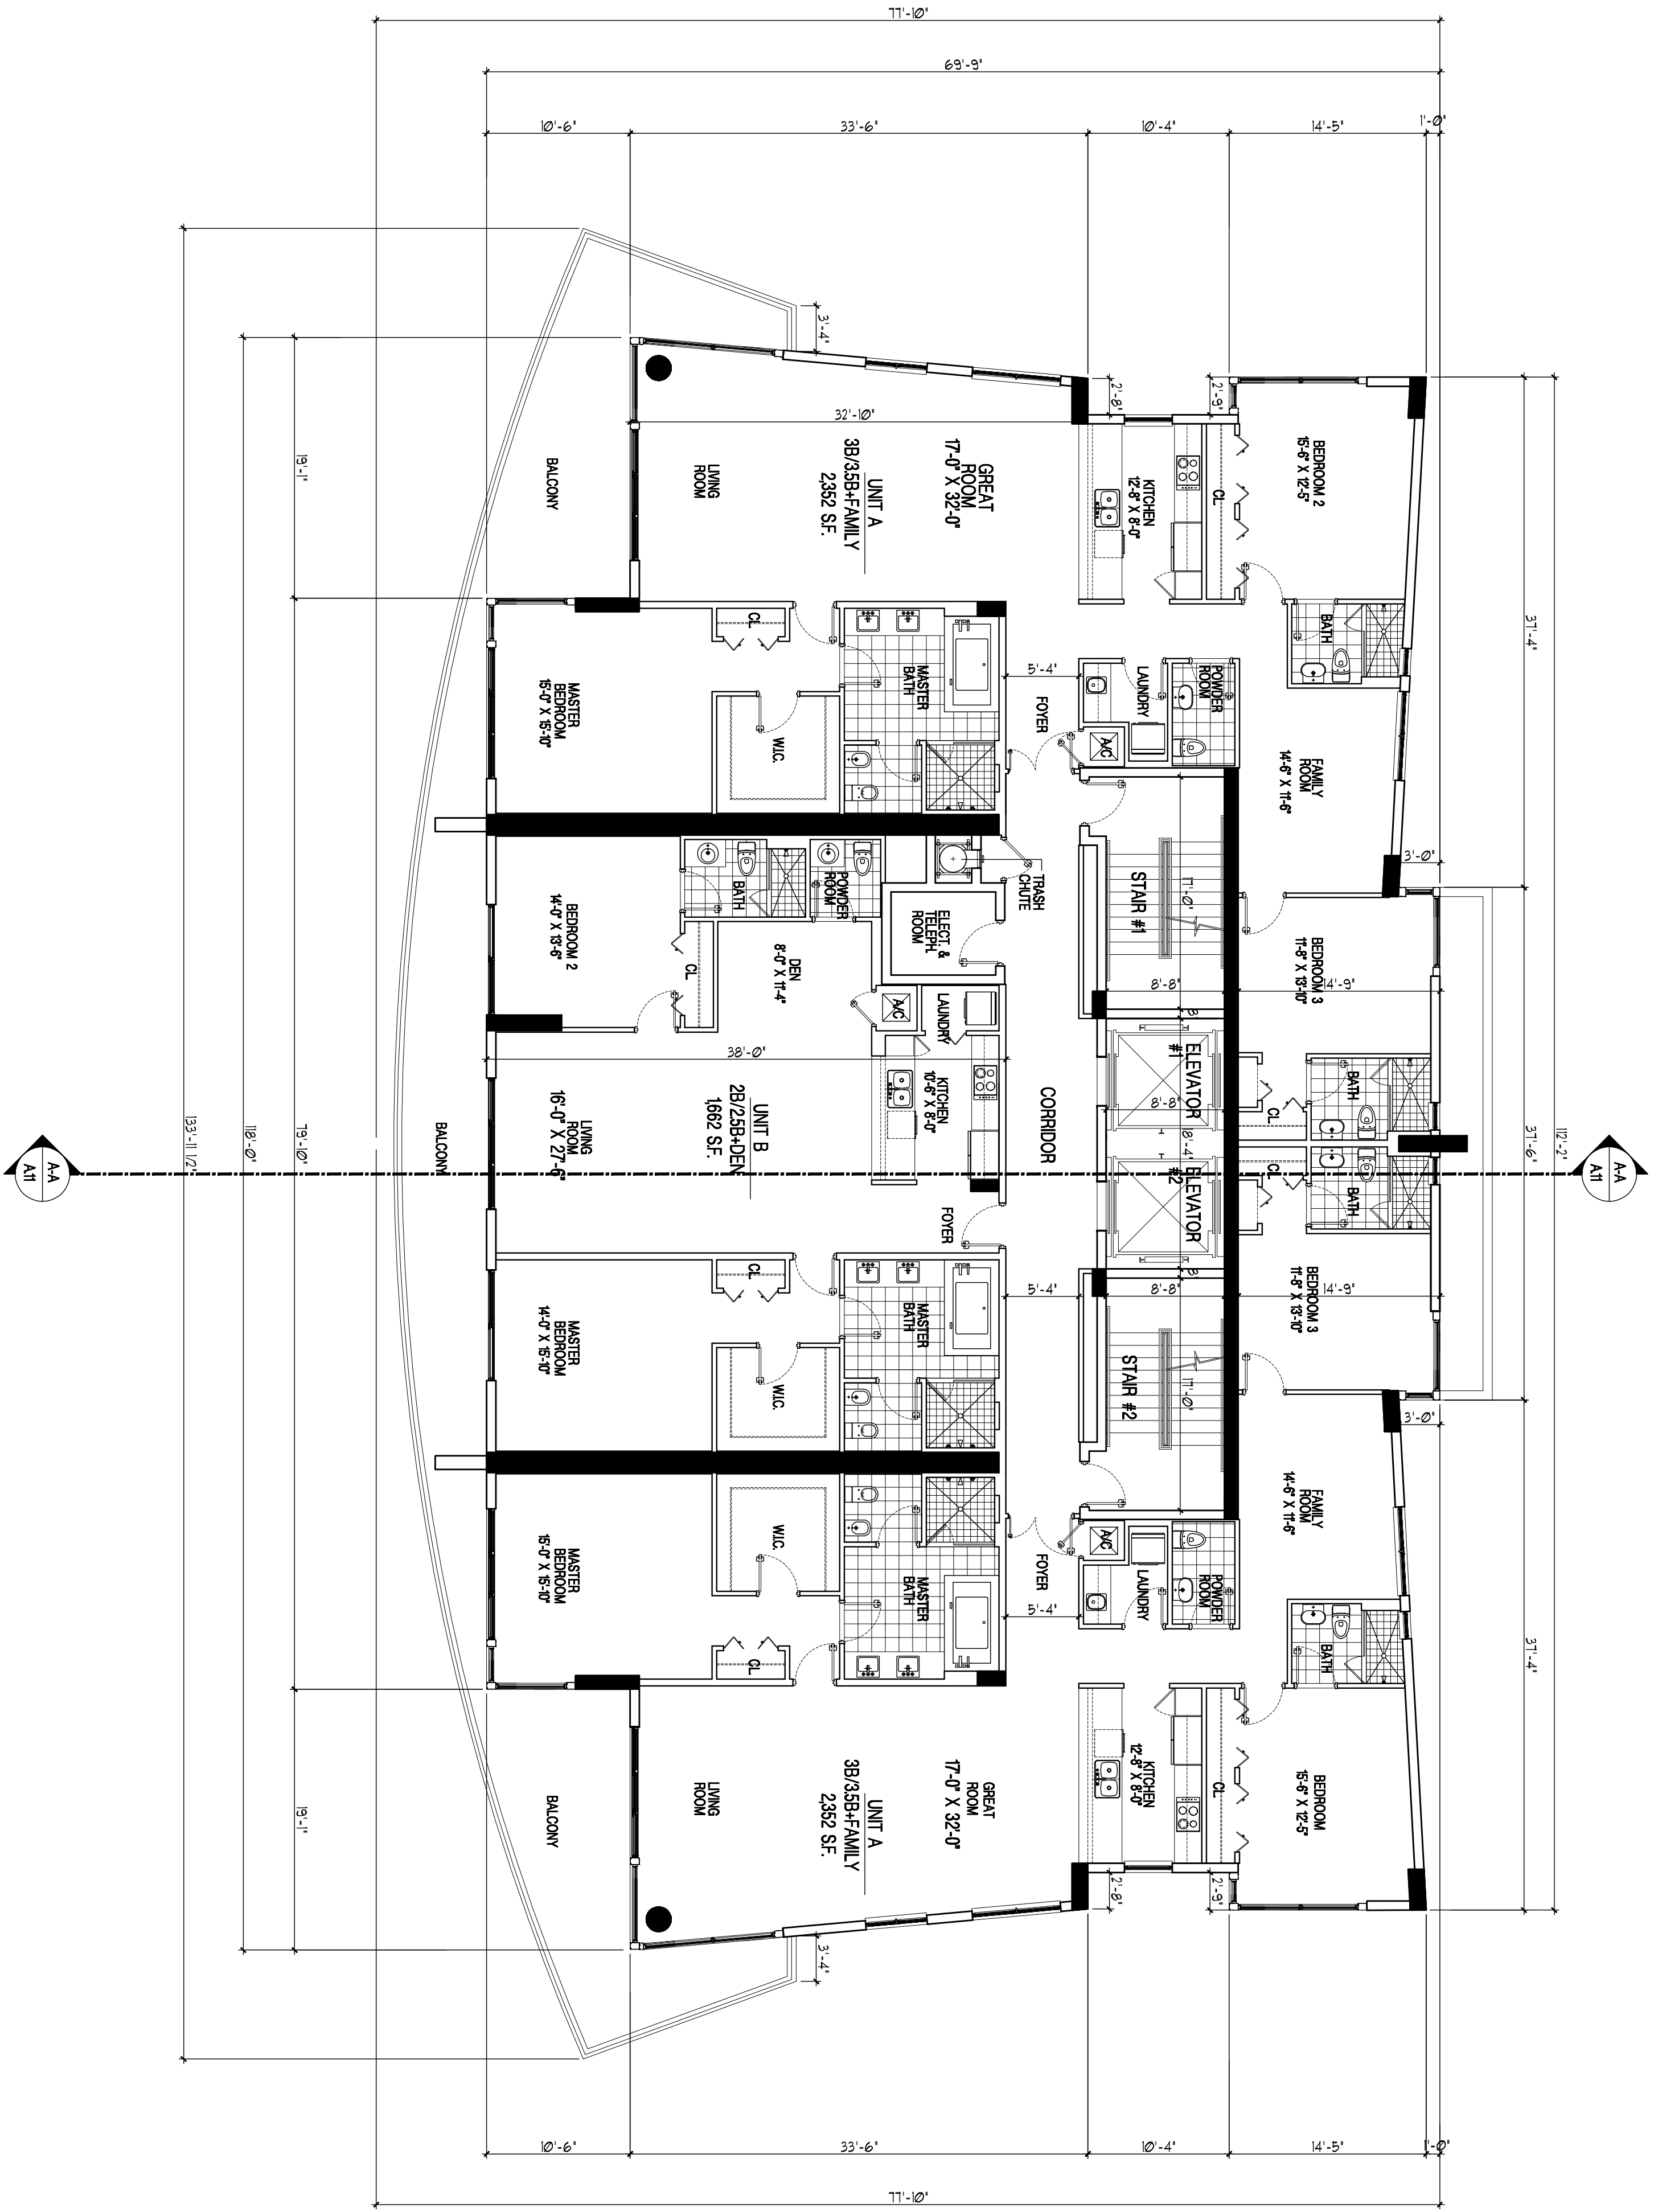


3rd-16th LEVELS PLAN
SCALE 1/8"

PRELIMINARY DESIGN FOR:
APOGEE BEACH
4053 S. SURF ROAD, HOLLYWOOD, FLORIDA 33019

COHEN • FREEDMAN • ENCINOSA & ASSOC.
Architects, PA
8085 N.W. 155th Street Miami Lakes, Florida 33016 305-826-3999

A.3