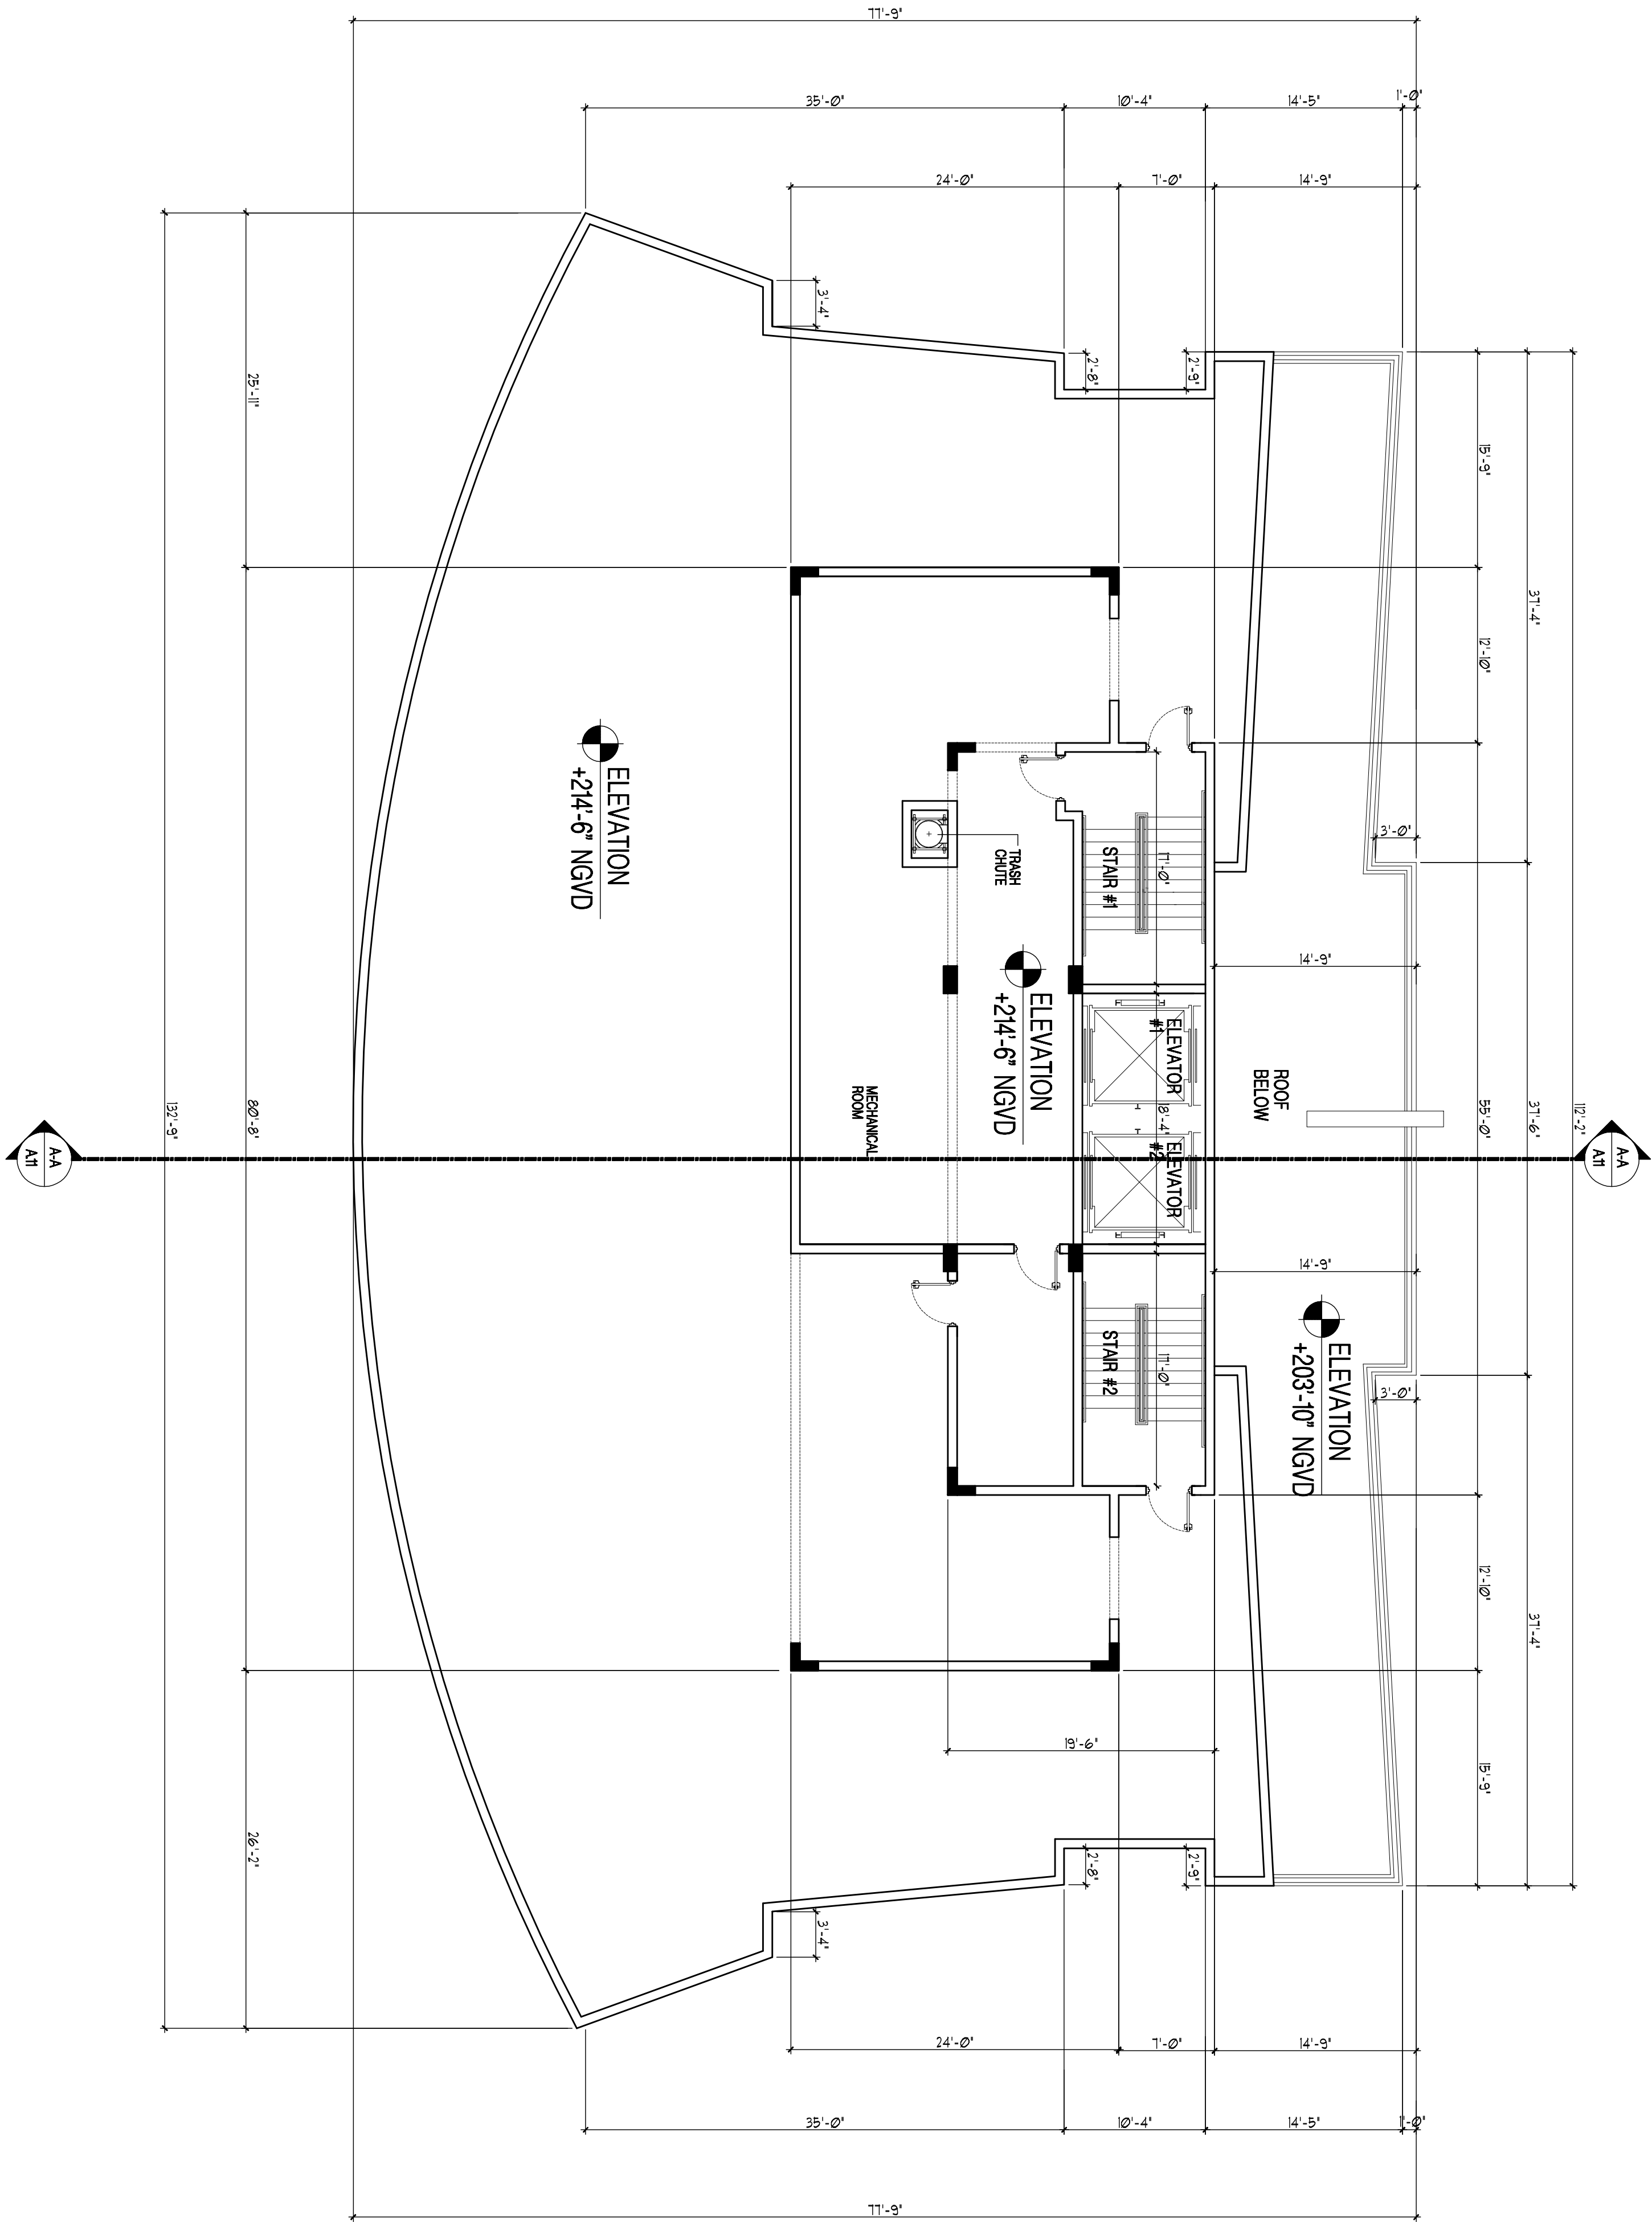


MAIN ROOF LEVEL PLAN

SCALE 1/8

preliminary
FINAL TAC SUBMITTAL
11-04-2009

PRELIMINARY DESIGN FOR:
APOGEE BEACH
4053 S. SURF ROAD, HOLLYWOOD, FLORIDA 33019

COHEN • FREEDMAN • ENCINOSA & ASSOC.
Architects, PA

8085 N.W. 155th Street Miami Lakes, Florida 33016 305-826-3999

A.6

project:

sheet no.

date:

drawn by:

check by: