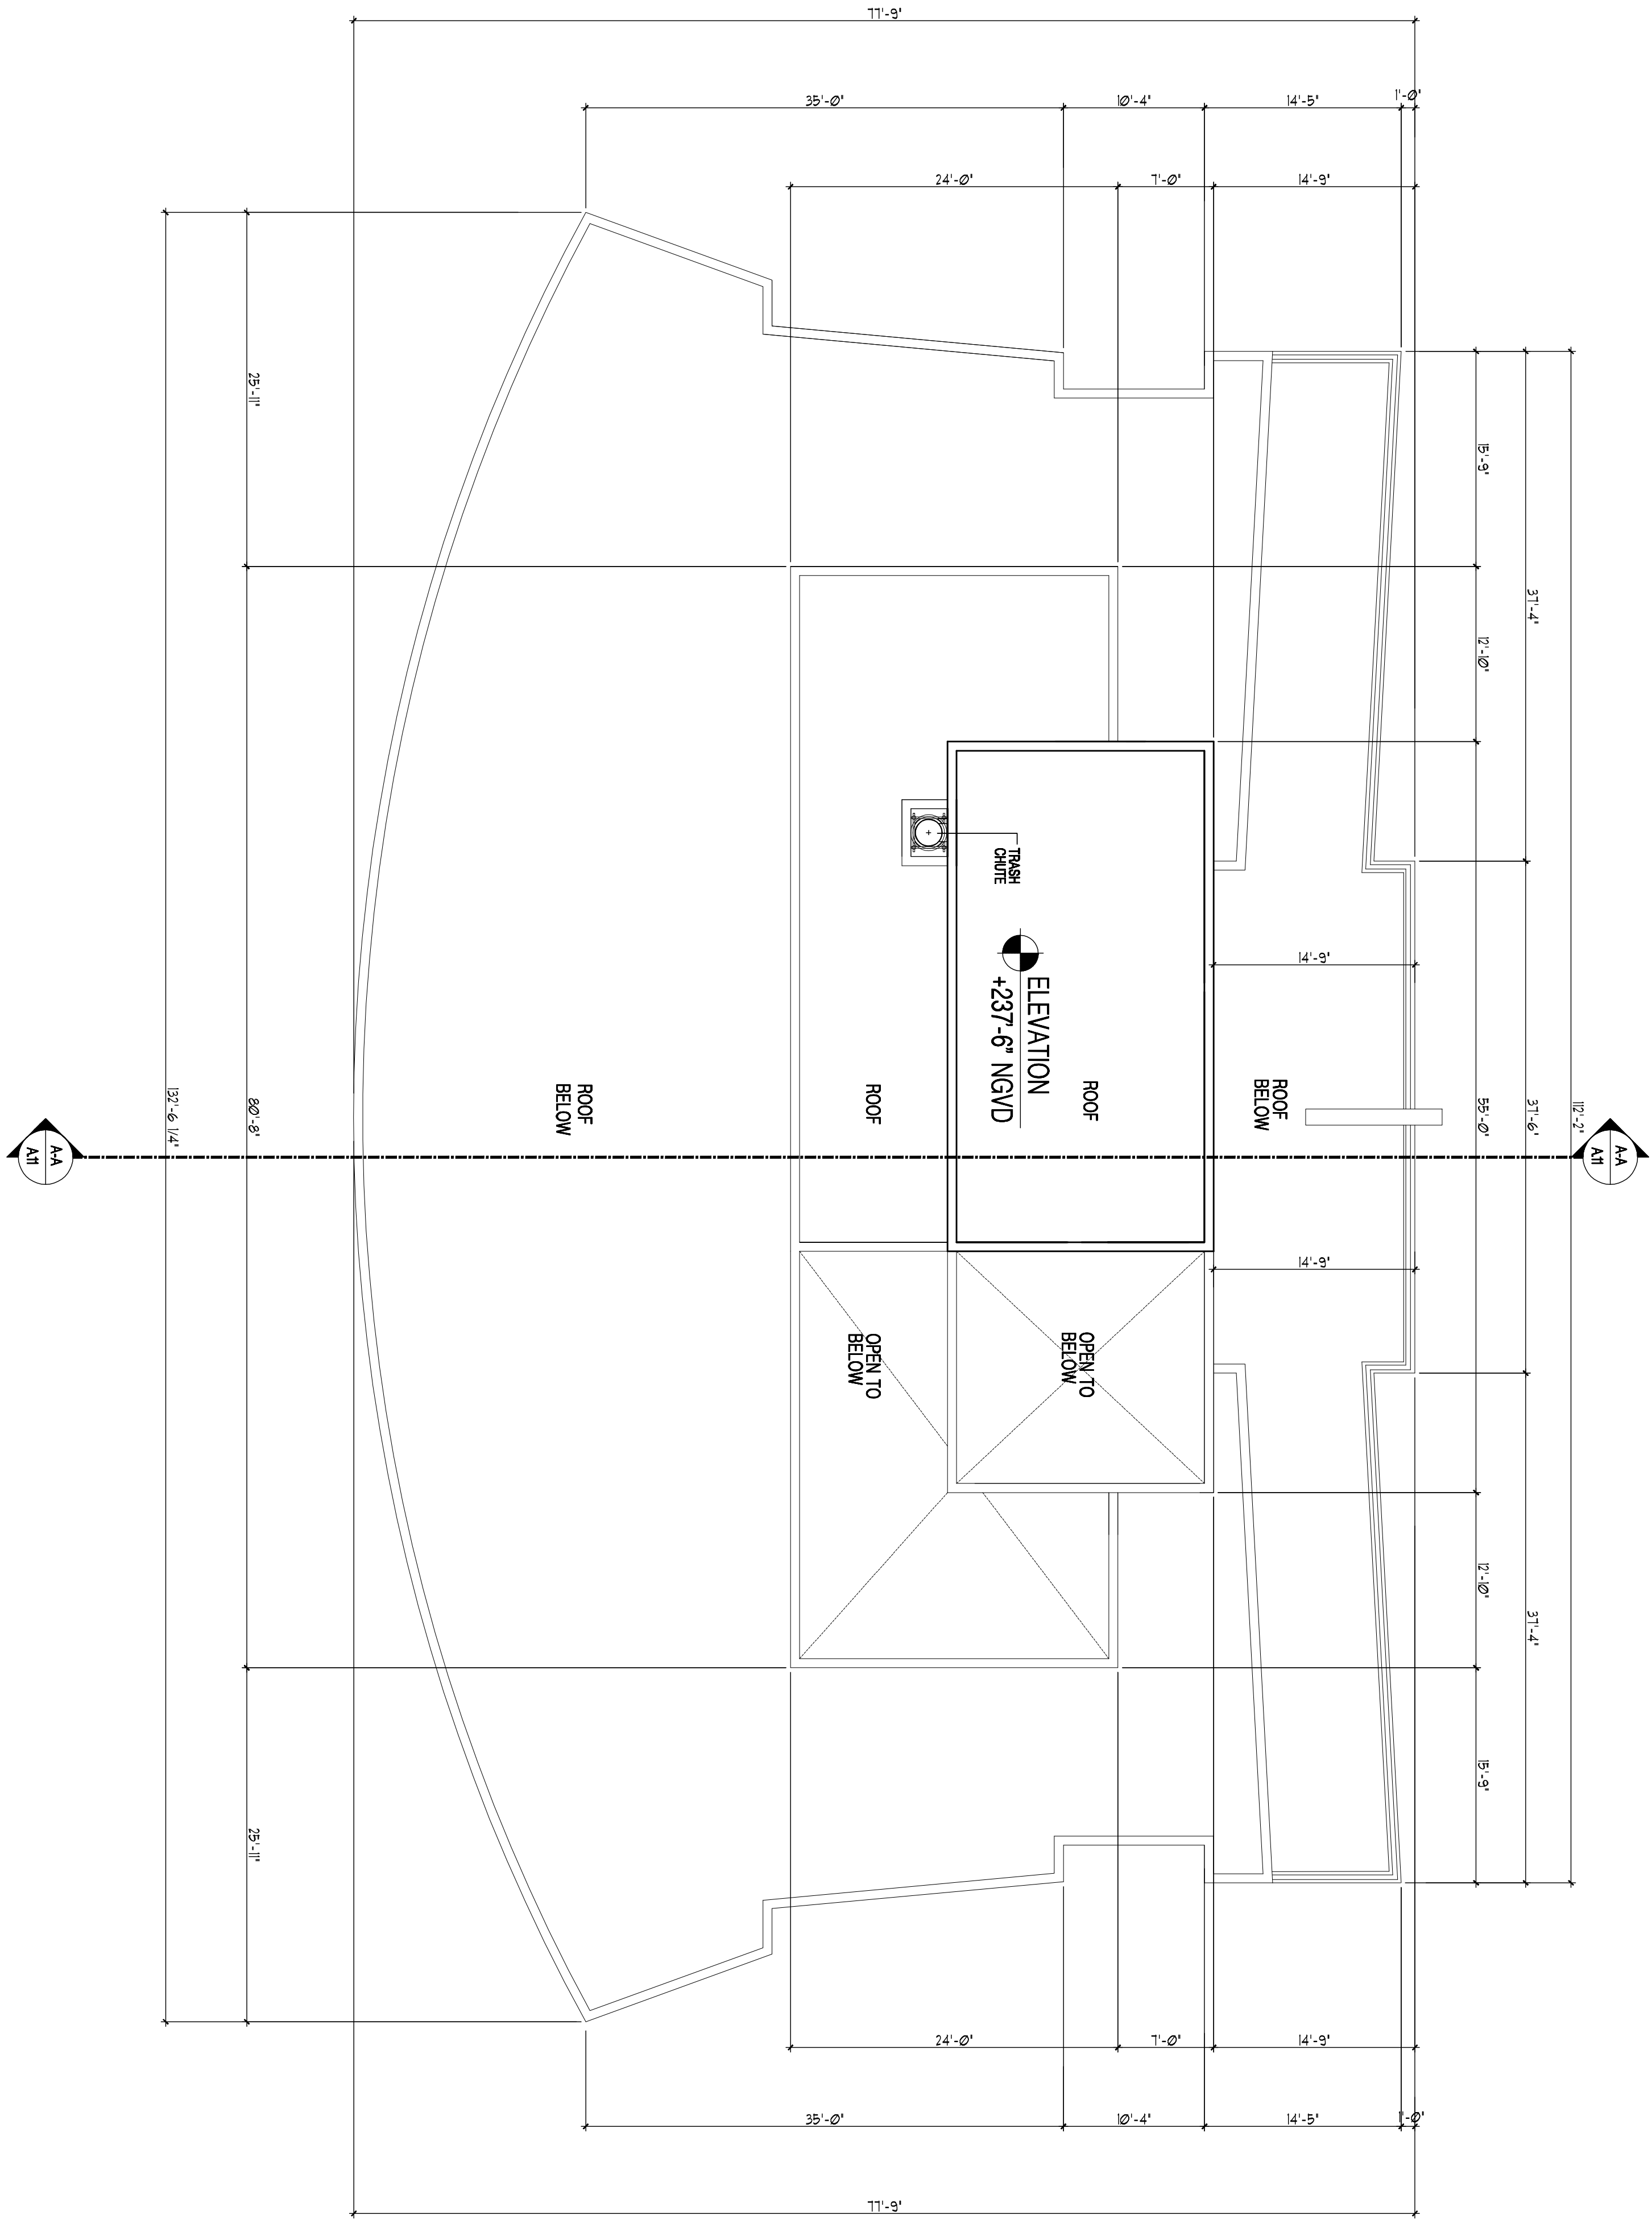


UPPER ROOF LEVEL PLAN

SCALE 1/8

PRELIMINARY DESIGN FOR:
APOGEE BEACH
4053 S. SURF ROAD, HOLLYWOOD, FLORIDA 33019

FINAL TAC SUBMITTAL
11-04-2008

drawn by: FGP

date: 9/28/08

sheet no:

A.8

project:

COHEN • FREEDMAN • ENCINOSA & ASSOC.
Architects, PA

8085 N.W. 155th Street Miami Lakes, Florida 33016 305-826-3999