
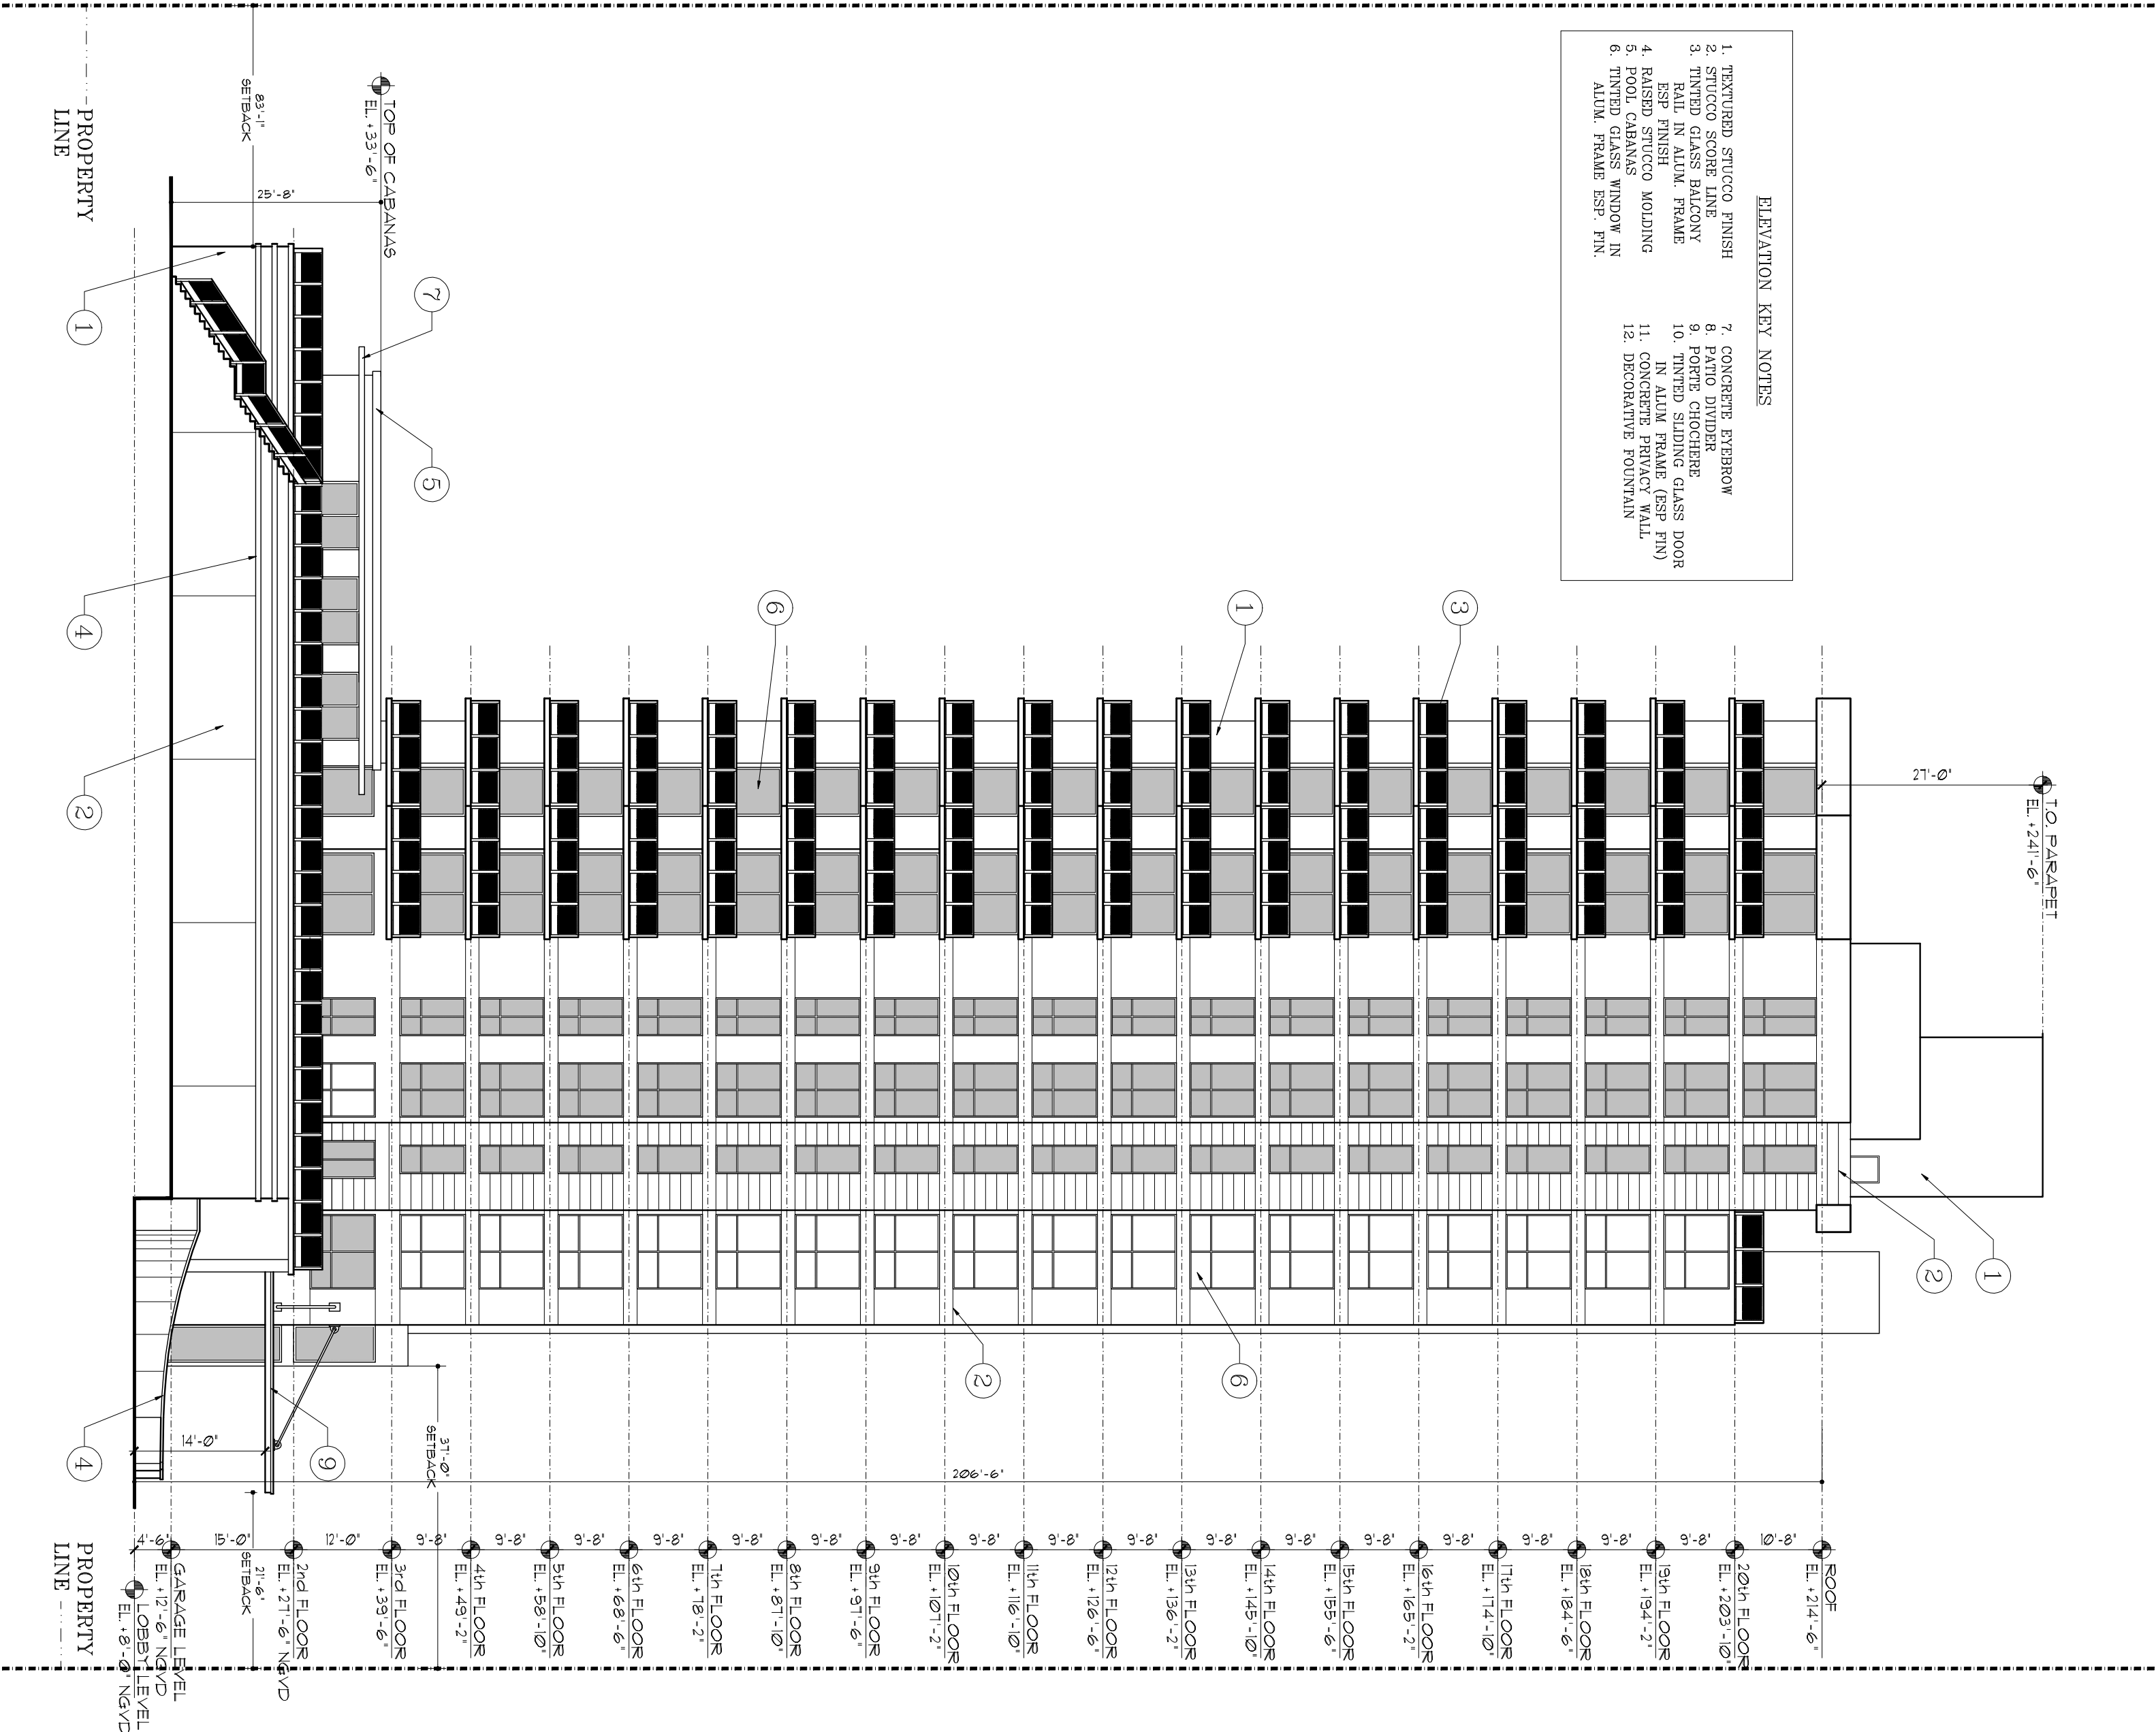


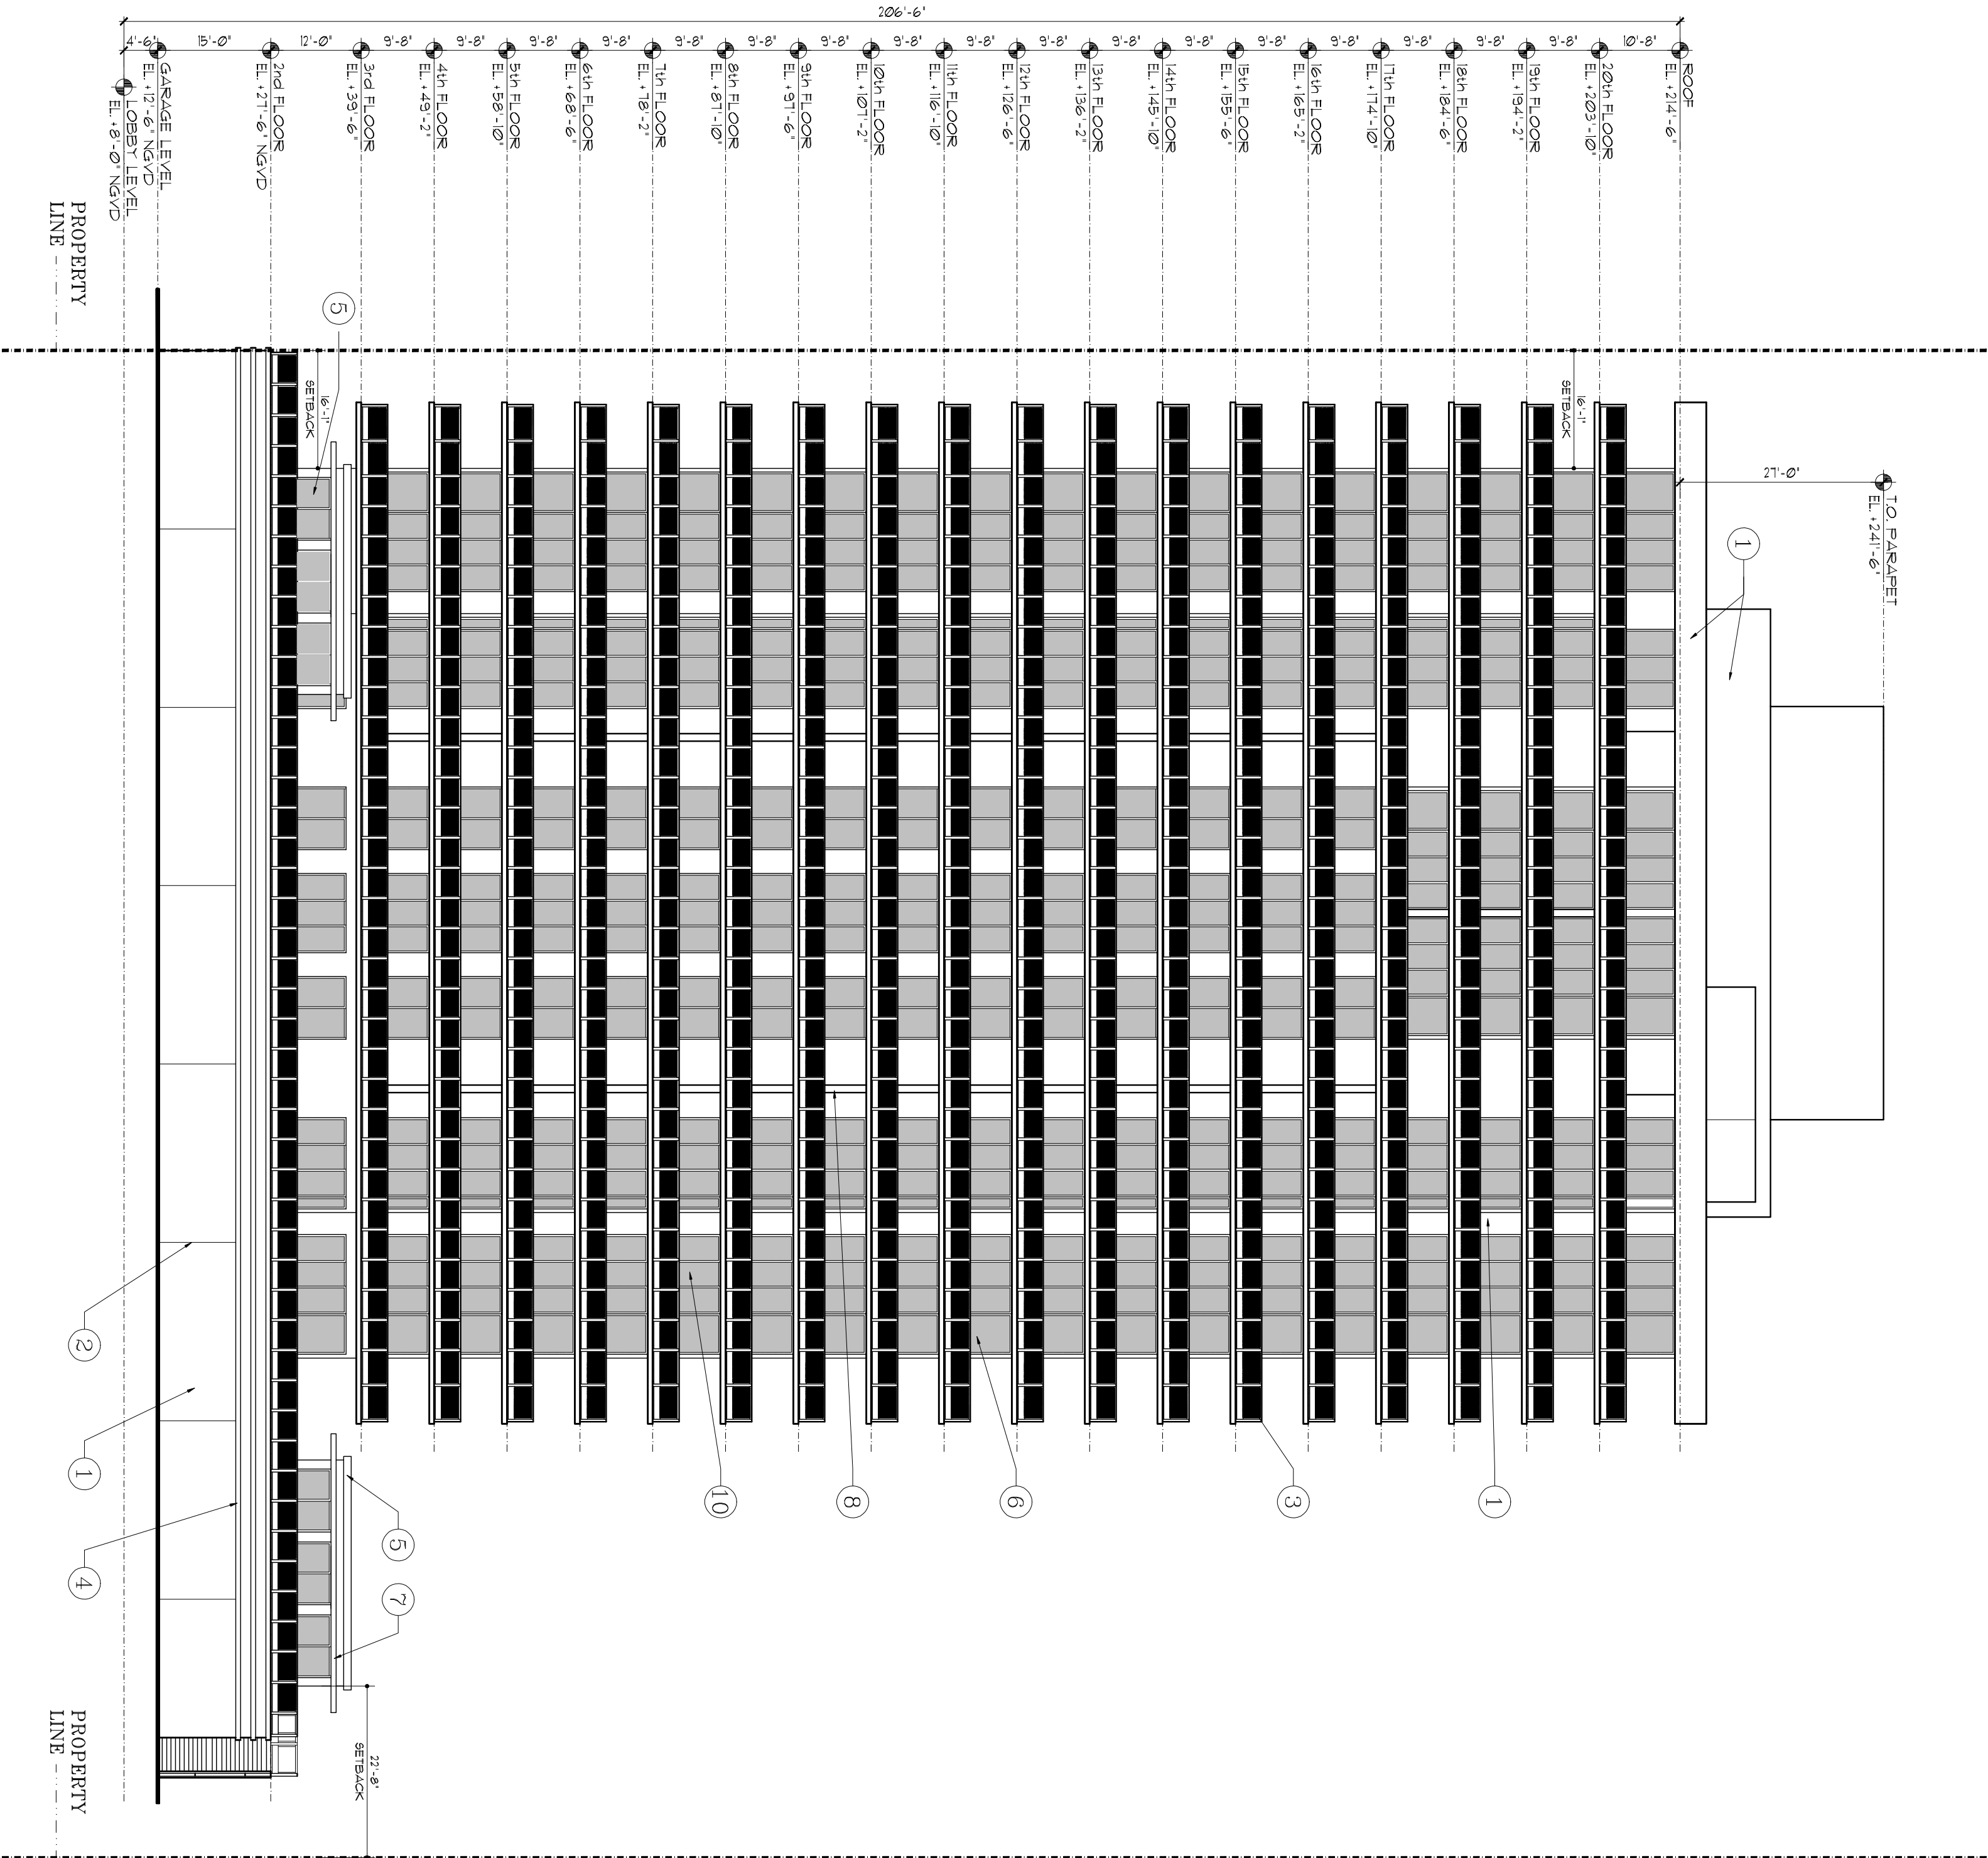

- ELEVATION KEY NOTES
1. TEXTURED STUCCO FINISH
 3. TINTED GLASS BALCONY
 4. RAISED STUCCO MOLDING
 7. CONCRETE EYEBROW
 10. TINTED SLIDING GLASS DOOR
 11. CONCRETE PRIVACY WALL
