


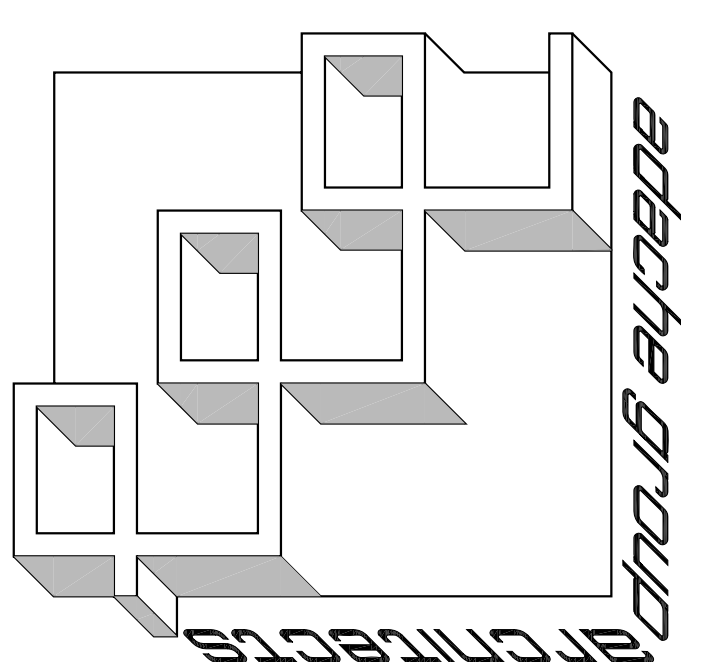

PROJECT DESIGN TEAM:

ARCHITECTS
ADACHE GROUP ARCHITECTS
550 SOUTH FEDERAL HIGHWAY, F.T.
MIAMI, FLORIDA 33109
TEL: (305) 576-1100 FAX: (305) 728-8159
E-MAIL: info@adachegroup.com

CREATIVE DESIGNER
PAT MACBRIDE CO.
10000 BIRCHWOOD DRIVE, SUITE 200
FORT LAUDERDALE, FLORIDA 33309
TEL: (954) 884-7777 FAX: (954) 444-7834

STRUCTURAL ENGINEER
TSC WORLDWIDE ENGINEERING
FORT LAUDERDALE, FLORIDA 33309
(954) 884-7777 FAX: (954) 444-7834

CIVIL ENGINEER
CONSULTING ENGINEERING & SCIENCE, INC.
10700 REEDHILL DRIVE, SUITE 400
MIAMI, FLORIDA 33156
(305) 596-8888 FAX: (305) 728-4553

OWNER: MARGARTAVILLE HOLLYWOOD
BEACH RESORT, LLC.
3501 N. OCEAN DRIVE
HOLLYWOOD, FLORIDA 33019



SEAL:

ISSUED FOR: TAC REVIEW
DATE: 9/03/2010

REVISIONS:	No.	DATE	REMARKS


SHEET TITLE:
BUILDING SECTION A-A

ALL DESIGN, DESIGN ARRANGEMENTS, PLANS AND THIS DRAWING ARE OWNED BY AND THE PROPERTY OF ADACHE GROUP ARCHITECTS, INC. AND WERE CREATED IN CONNECTION WITH THE SPECIFIED PROJECT. NONE OF THESE DESIGNS, PLANS, ARRANGEMENTS, AND ANY PERSON, CORPORATION OR FIRM FOR ANY PURPOSE WHATSOEVER WITHOUT THE WRITTEN PERMISSION OF ADACHE GROUP ARCHITECTS, INC. ANY REUSE OF THESE DESIGNS, PLANS, ARRANGEMENTS, AND SPECIFICATIONS SHALL CONSTITUTE CONCLUSIVE EVIDENCE OF ACCEPTANCE OF THESE RESTRICTIONS. FLORIDA LICENSE # AR0007073

DATE: _____
SCALE: 3/32"=1'-0"
DRAWN BY: JR
CHECKED BY: JB
JOB NO.: 94.08A

SHEET NO.: _____
A-3.1.03

Drawing name: K:\94.08A\A-A-Architecture\01-Construction Docs\01-Architecture\01-Plot Sheets\A3-Sections\A-3.1.03.dwg
Layout Name: A-3.1.03
Plotted by: jbarb
Plotted on: Aug 30, 2010 - 3:02pm

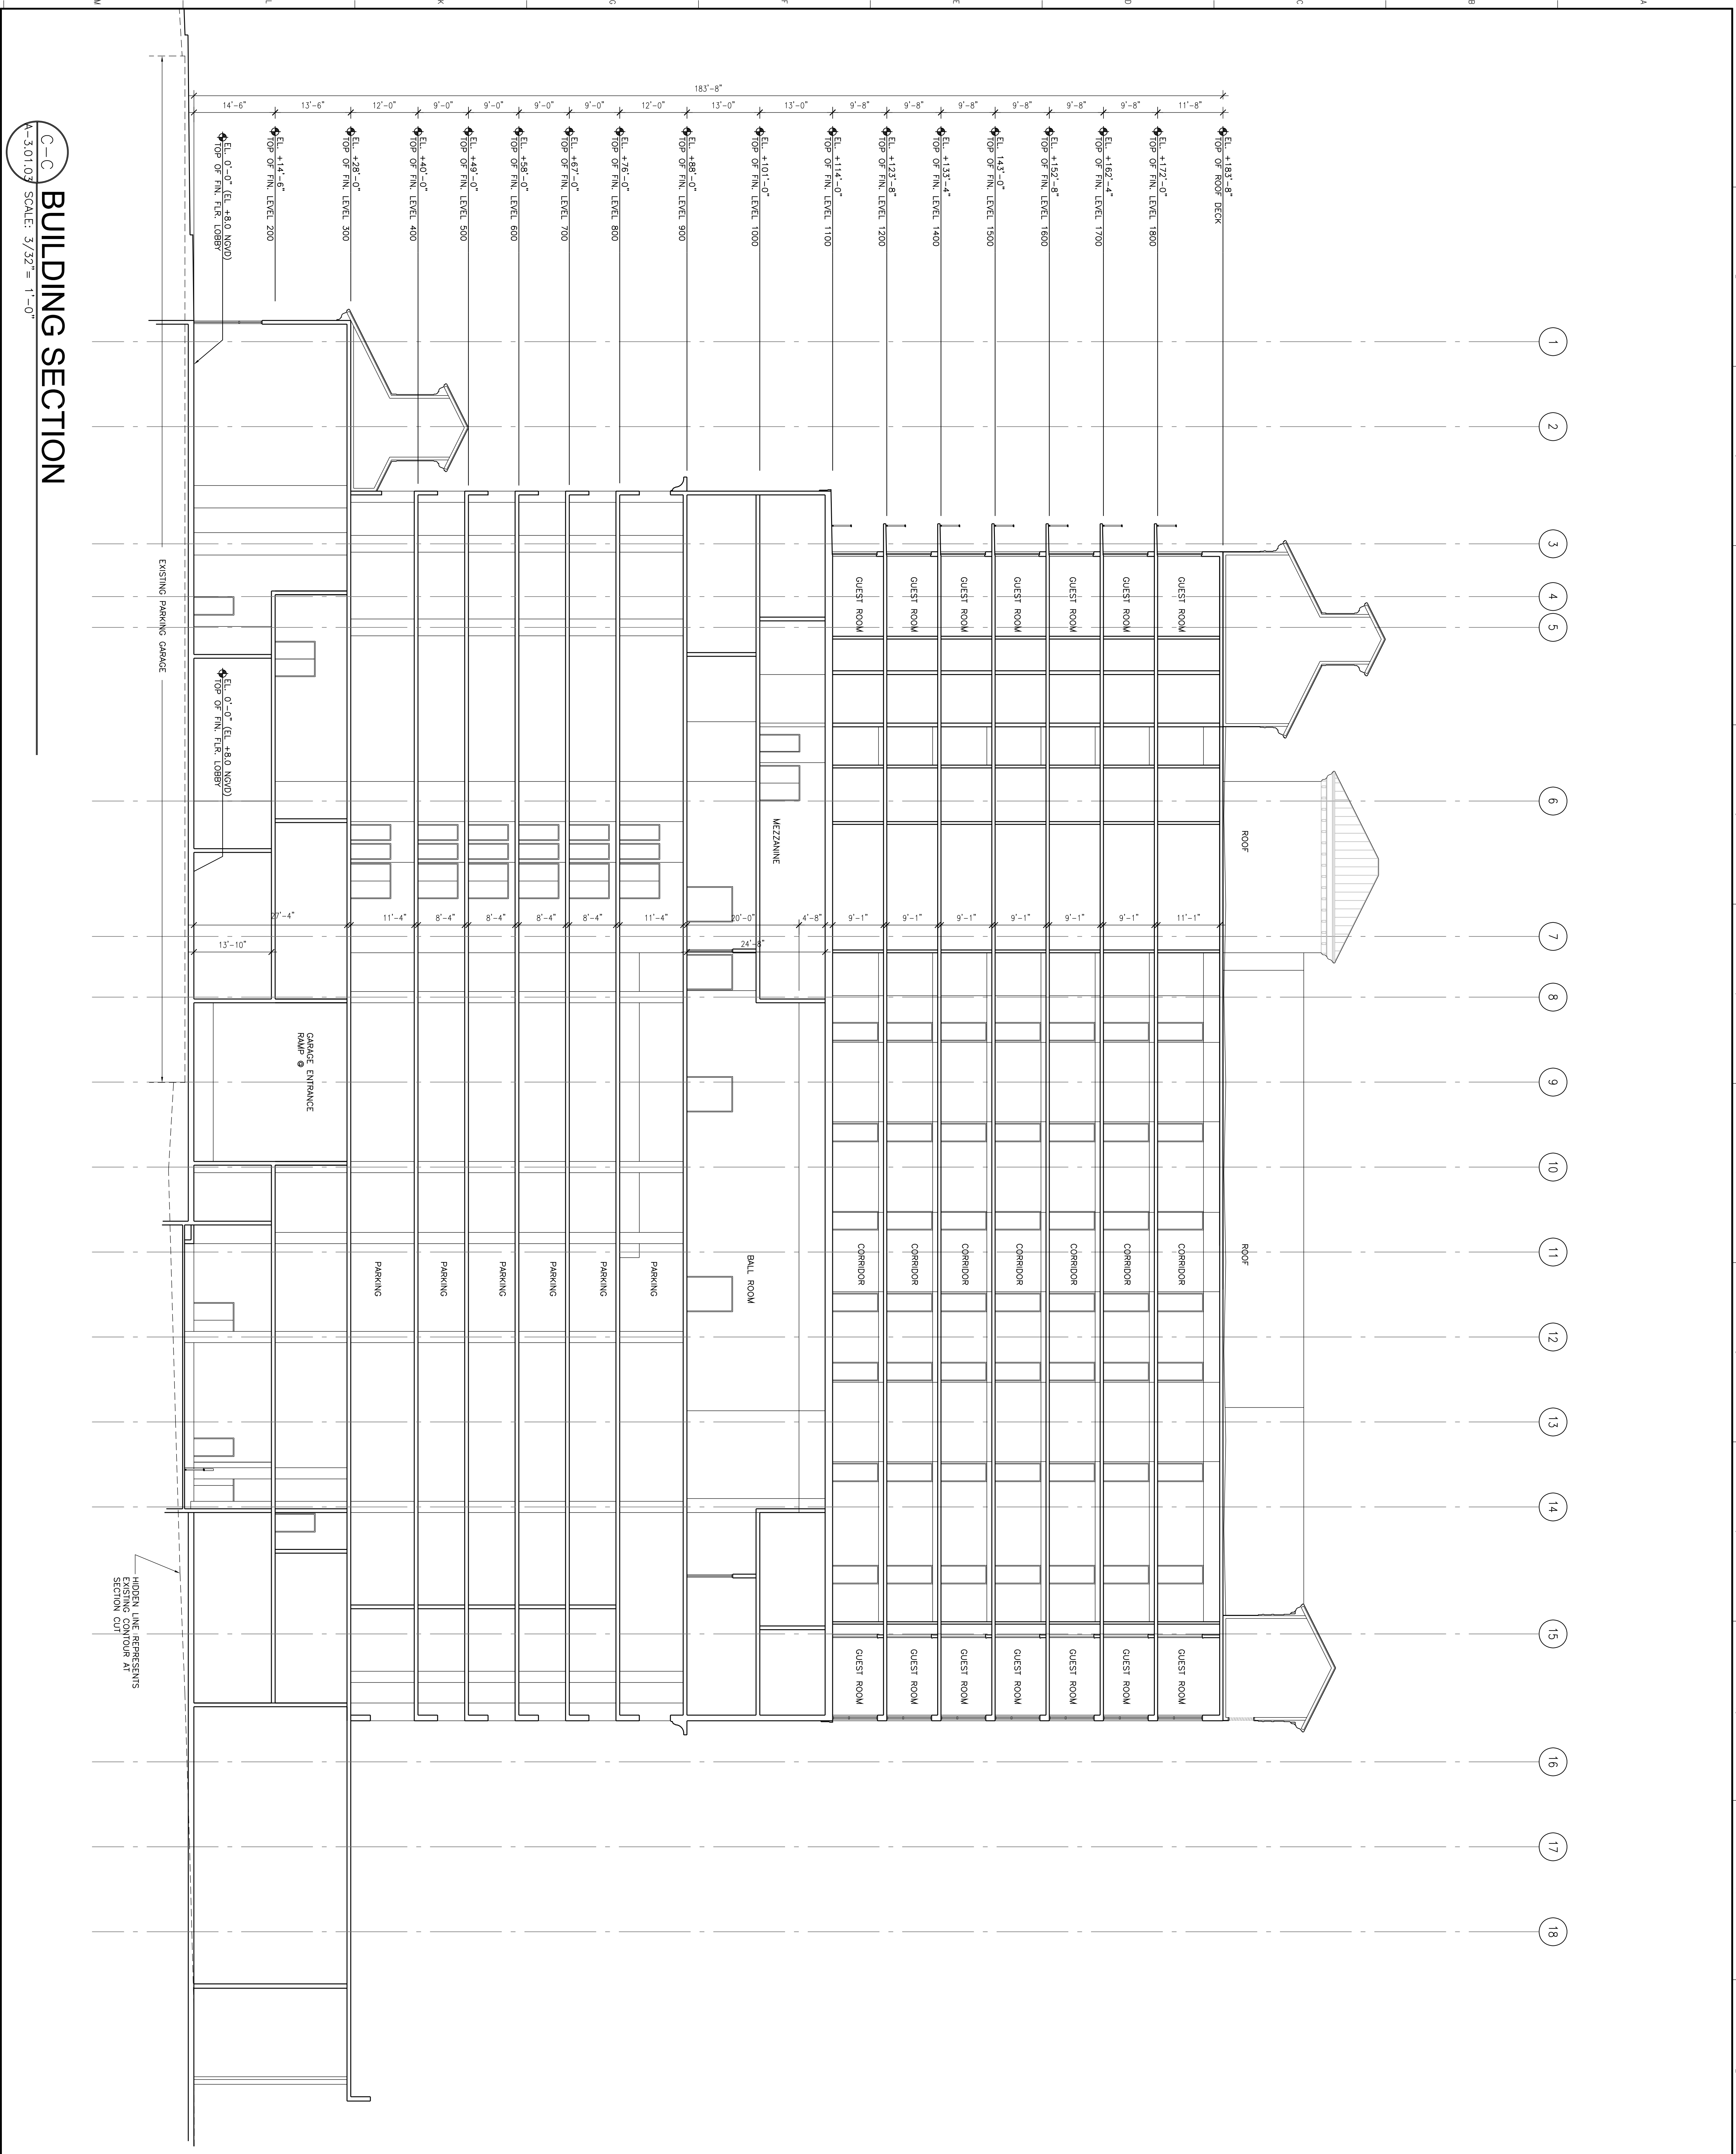

C-C
BUILDING SECTION

A-3.01.03 SCALE: 3/32"= 1'-0"