


MATCHLINE SHEET C-3.1 SEE ARCHITECTURAL PLANS FOR ALL BUILDING DIMENSIONS

MATCHLINE SHEET C-3.1 SEE ARCHITECTURAL PLANS FOR ALL BUILDING DIMENSIONS

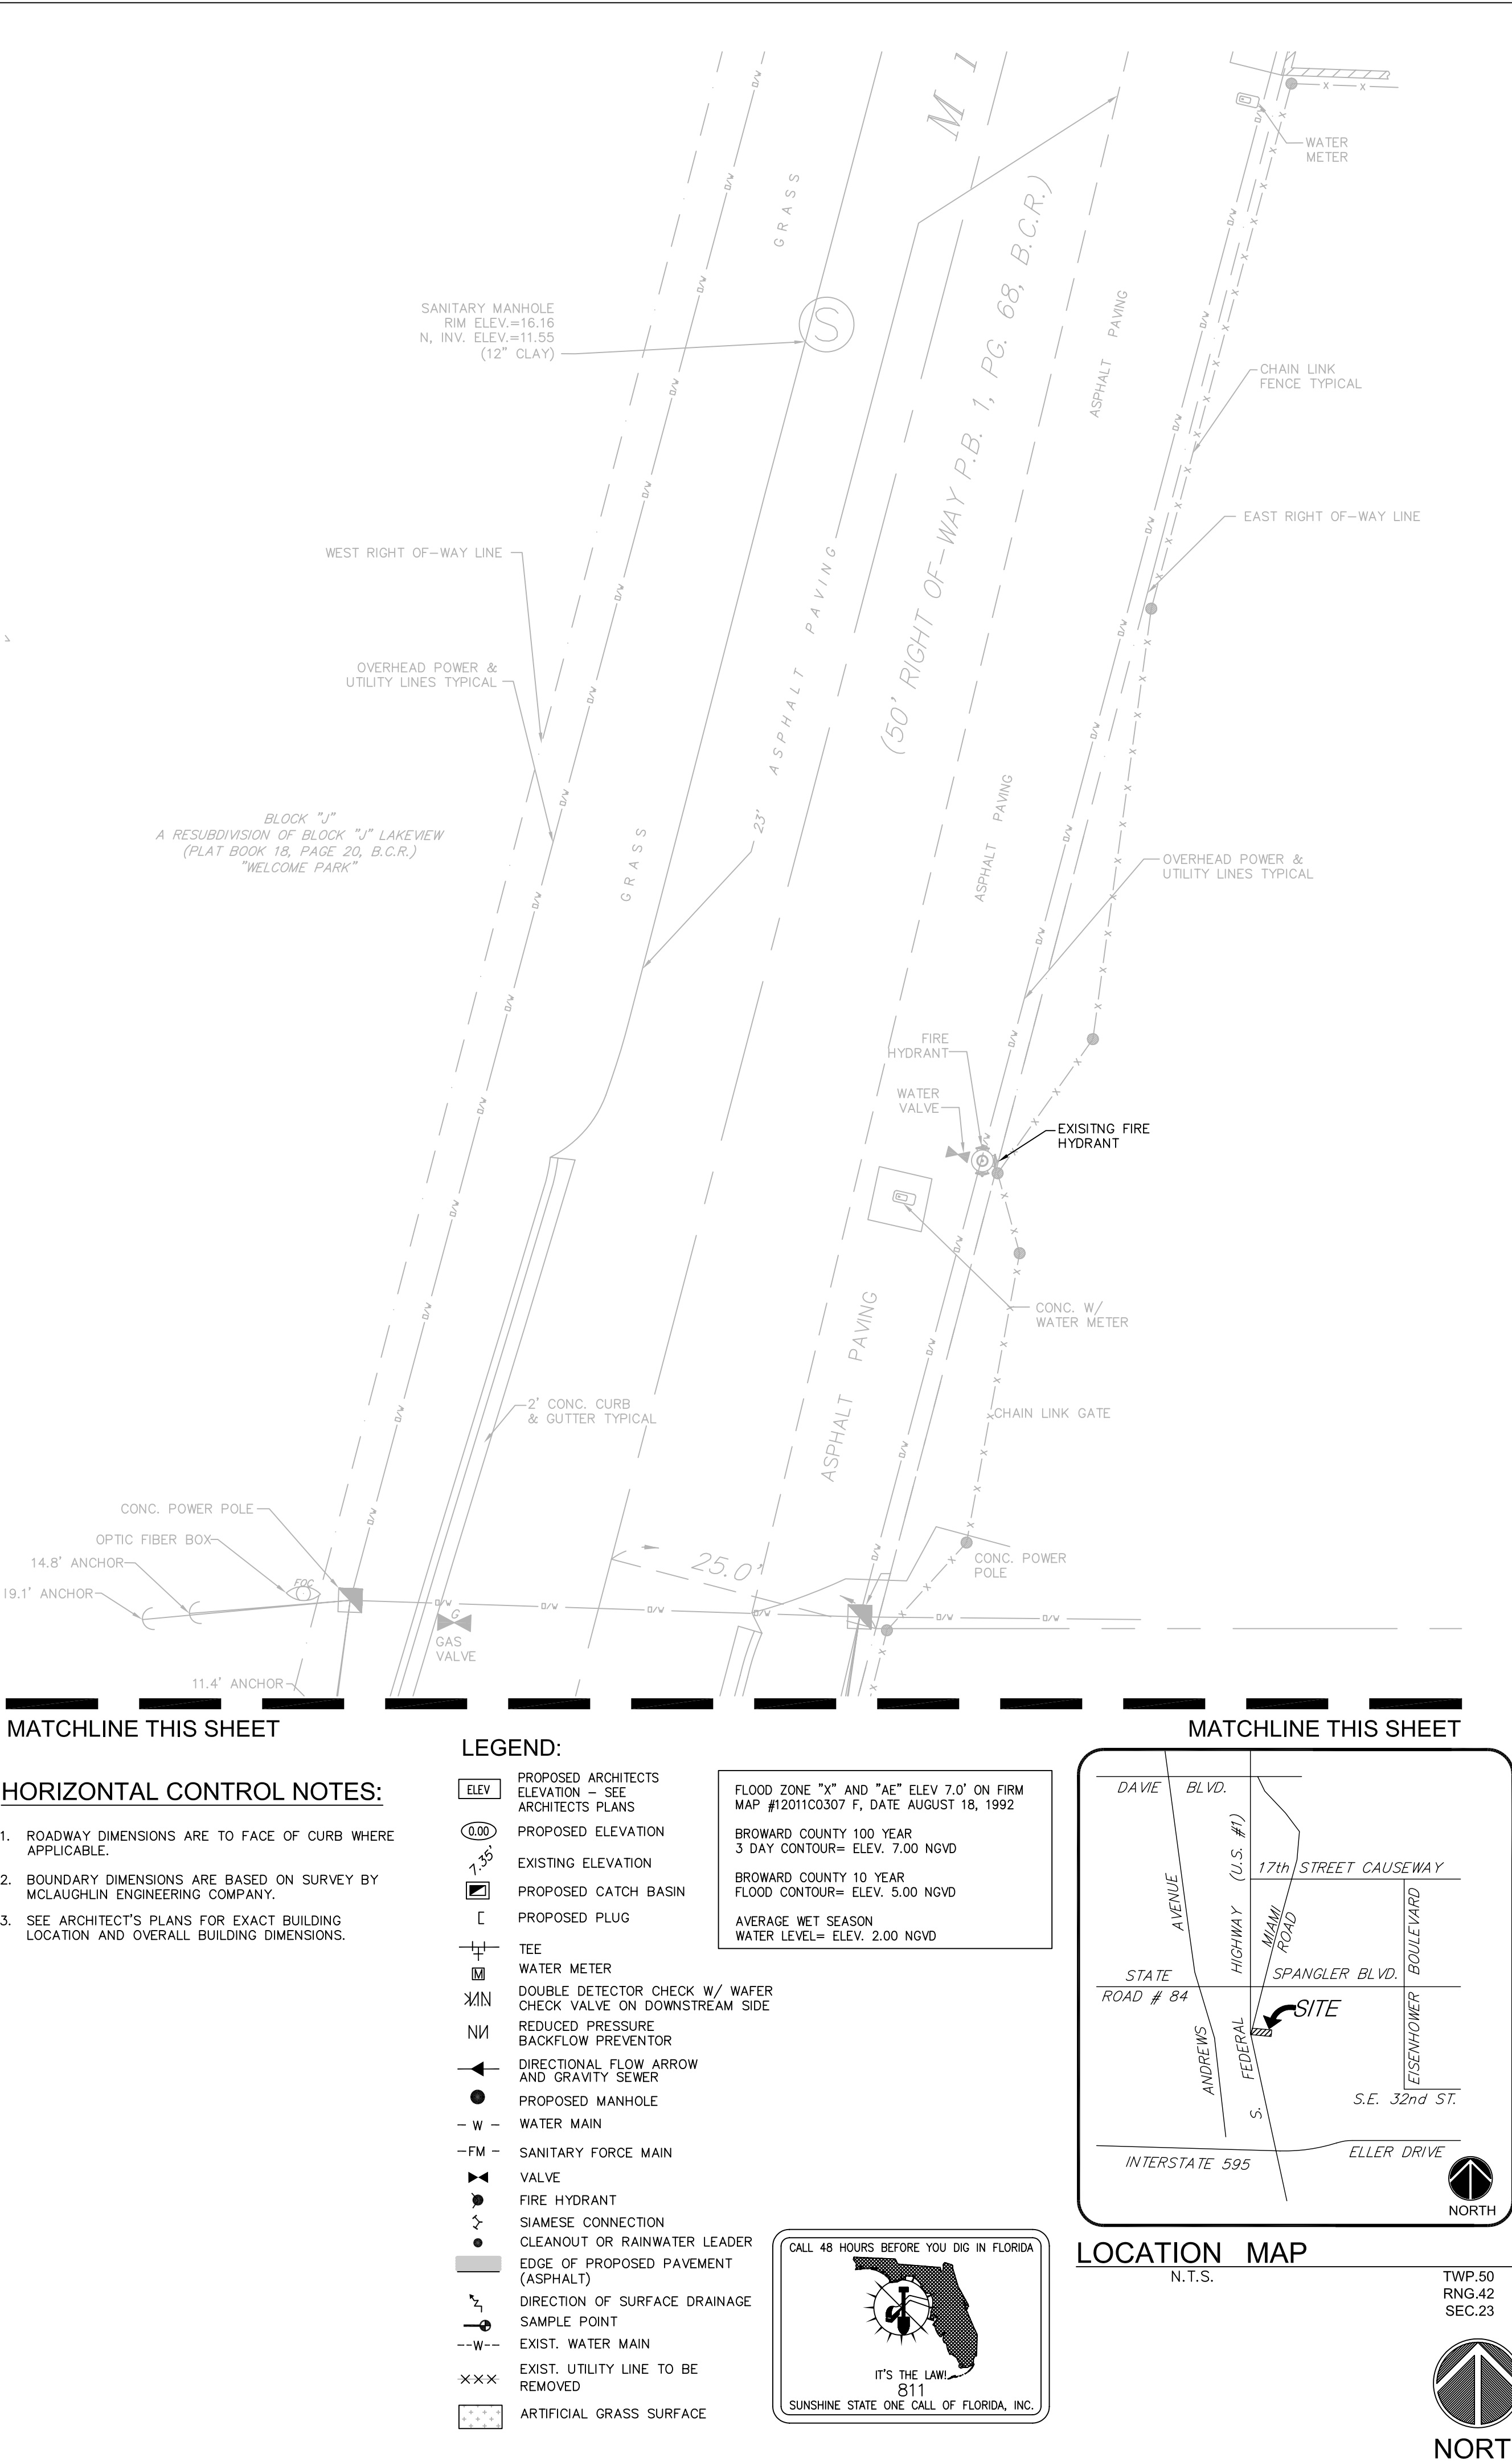

FES
FLYNN ENGINEERING SERVICES, P.A.
CIVIL ENGINEERS

241 COMMERCIAL BLVD.
LAUDERDALE BY THE SEA, FL 33308
PHONE: (954) 522-1004
FAX: (954) 522-7630
www.flynnengineering.com
EB# 6578

Sheet Title
HORIZONTAL CONTROL PLAN

Job Title
AIRPORT PET LODGE

2604 FEDERAL HIGHWAY
HOLLYWOOD, FLORIDA 33316

Phase:
DRC
DOCUMENTS

Revisions

Scale: 1"=10.0'

Date: 06/24/11

Job No. 10-0928.00

Plot Date: 07/11/11

Drawn by: BB

Sheet No. C-1.0

Proj. Mgr. JMF

Appr. by: JMF

1 of 9