
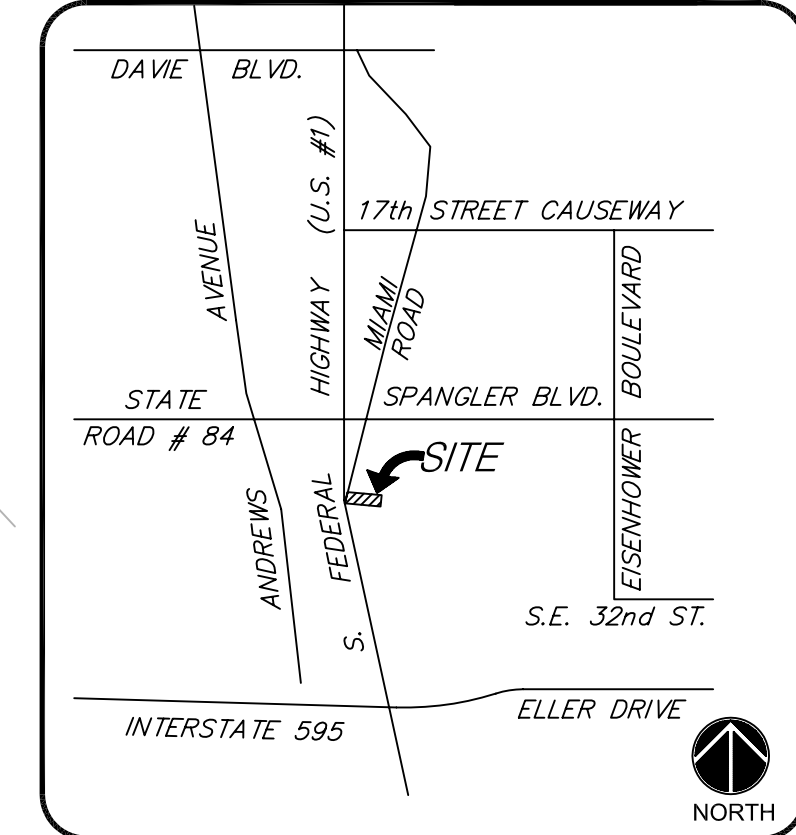


MATCHLINE SHEET C-4.0

MATCHLINE SHEET C-4.0

MATCHLINE SHEET C-4.0


Jul 12, 2011 - 3:05pm

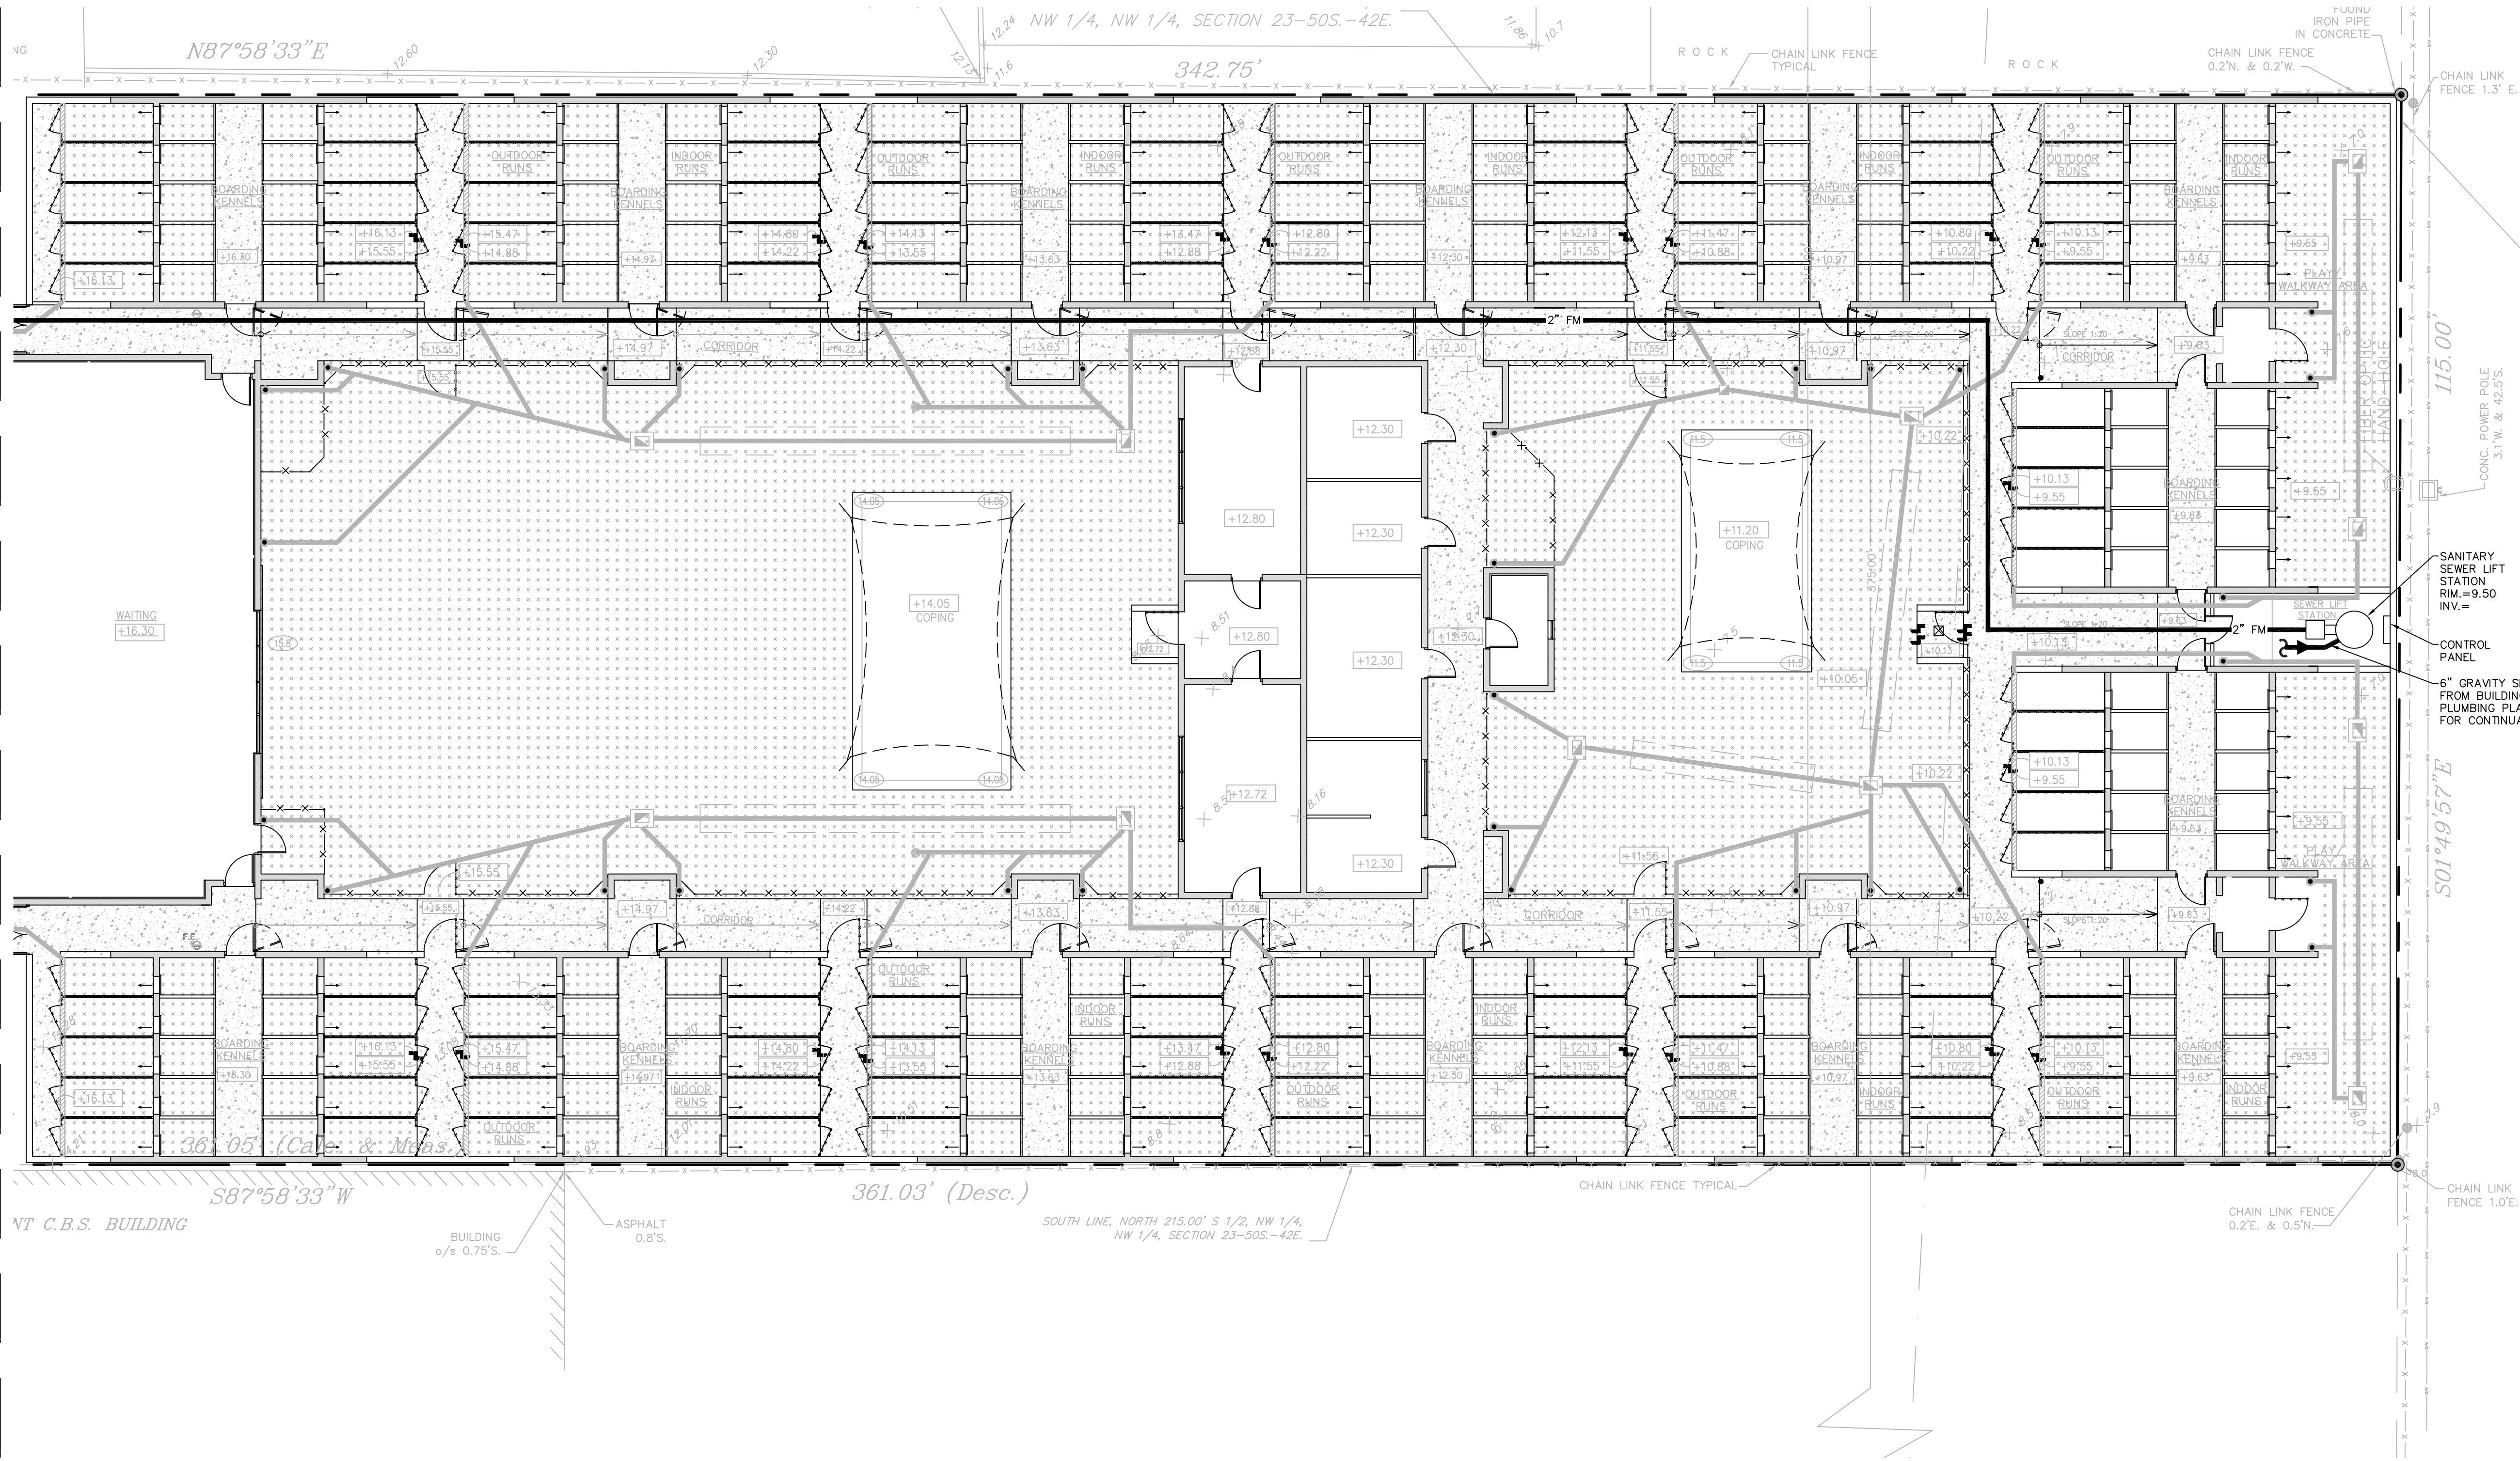

LOCATION MAP
N.T.S. TWP.50
RNG.42
SEC.23

FLOOD ZONE "X" AND "AE" ELEV 7.0' ON FIRM MAP #1201100307 F, DATE AUGUST 18, 1992
BROWARD COUNTY 100 YEAR
3 DAY CONTOUR= ELEV. 7.00 NGVD
BROWARD COUNTY 10 YEAR
FLOOD CONTOUR= ELEV. 5.00 NGVD
AVERAGE WET SEASON
WATER LEVEL= ELEV. 2.00 NGVD

- LEGEND:**
- ELEV PROPOSED ARCHITECTS ELEVATION - SEE ARCHITECTS PLANS
 - 0.00 PROPOSED ELEVATION
 - EXISTING ELEVATION
 - PROPOSED CATCH BASIN
 - PROPOSED PLUG
 - TEE
 - WATER METER
 - DOUBLE DETECTOR CHECK W/ WAFFER CHECK VALVE ON DOWNSTREAM SIDE
 - REDUCED PRESSURE BACKFLOW PREVENTOR
 - DIRECTIONAL FLOW ARROW AND GRAVITY SEWER
 - PROPOSED MANHOLE
 - W- WATER MAIN
 - FM- SANITARY FORCE MAIN
 - VALVE
 - FIRE HYDRANT
 - SIAMESE CONNECTION
 - CLEANOUT OR RAINWATER LEADER
 - EDGE OF PROPOSED PAVEMENT (ASPHALT)
 - DIRECTION OF SURFACE DRAINAGE
 - SAMPLE POINT
 - EXIST. WATER MAIN
 - EXIST. UTILITY LINE TO BE REMOVED
 - ARTIFICIAL GRASS SURFACE

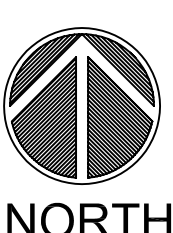

CALL 48 HOURS BEFORE YOU DIG IN FLORIDA

IT'S THE LAW!
811
SUNSHINE STATE ONE CALL OF FLORIDA, INC.

FES
FLYNN ENGINEERING SERVICES, P.A.
CIVIL ENGINEERS

241 COMMERCIAL BLVD.
LAUDERDALE BY THE SEA, FL 33308
PHONE: (954) 522-1004
FAX: (954) 522-7630
www.flynnengineering.com
EB# 6578

Sheet Title
WATER AND SEWER PLAN

Job Title
AIRPORT PET LODGE

2604 FEDERAL HIGHWAY
HOLLYWOOD, FLORIDA 33316

Phase: DRC DOCUMENTS	
Revisions	
Scale: 1"=10.0'	Date 06/24/11
Job No. 10-0928.00	Plot Date 07/11/11
Drawn by BB	Sheet No. C-4.1
Proj. Mgr. JMF	
Appr. by JMF	5 of 9