


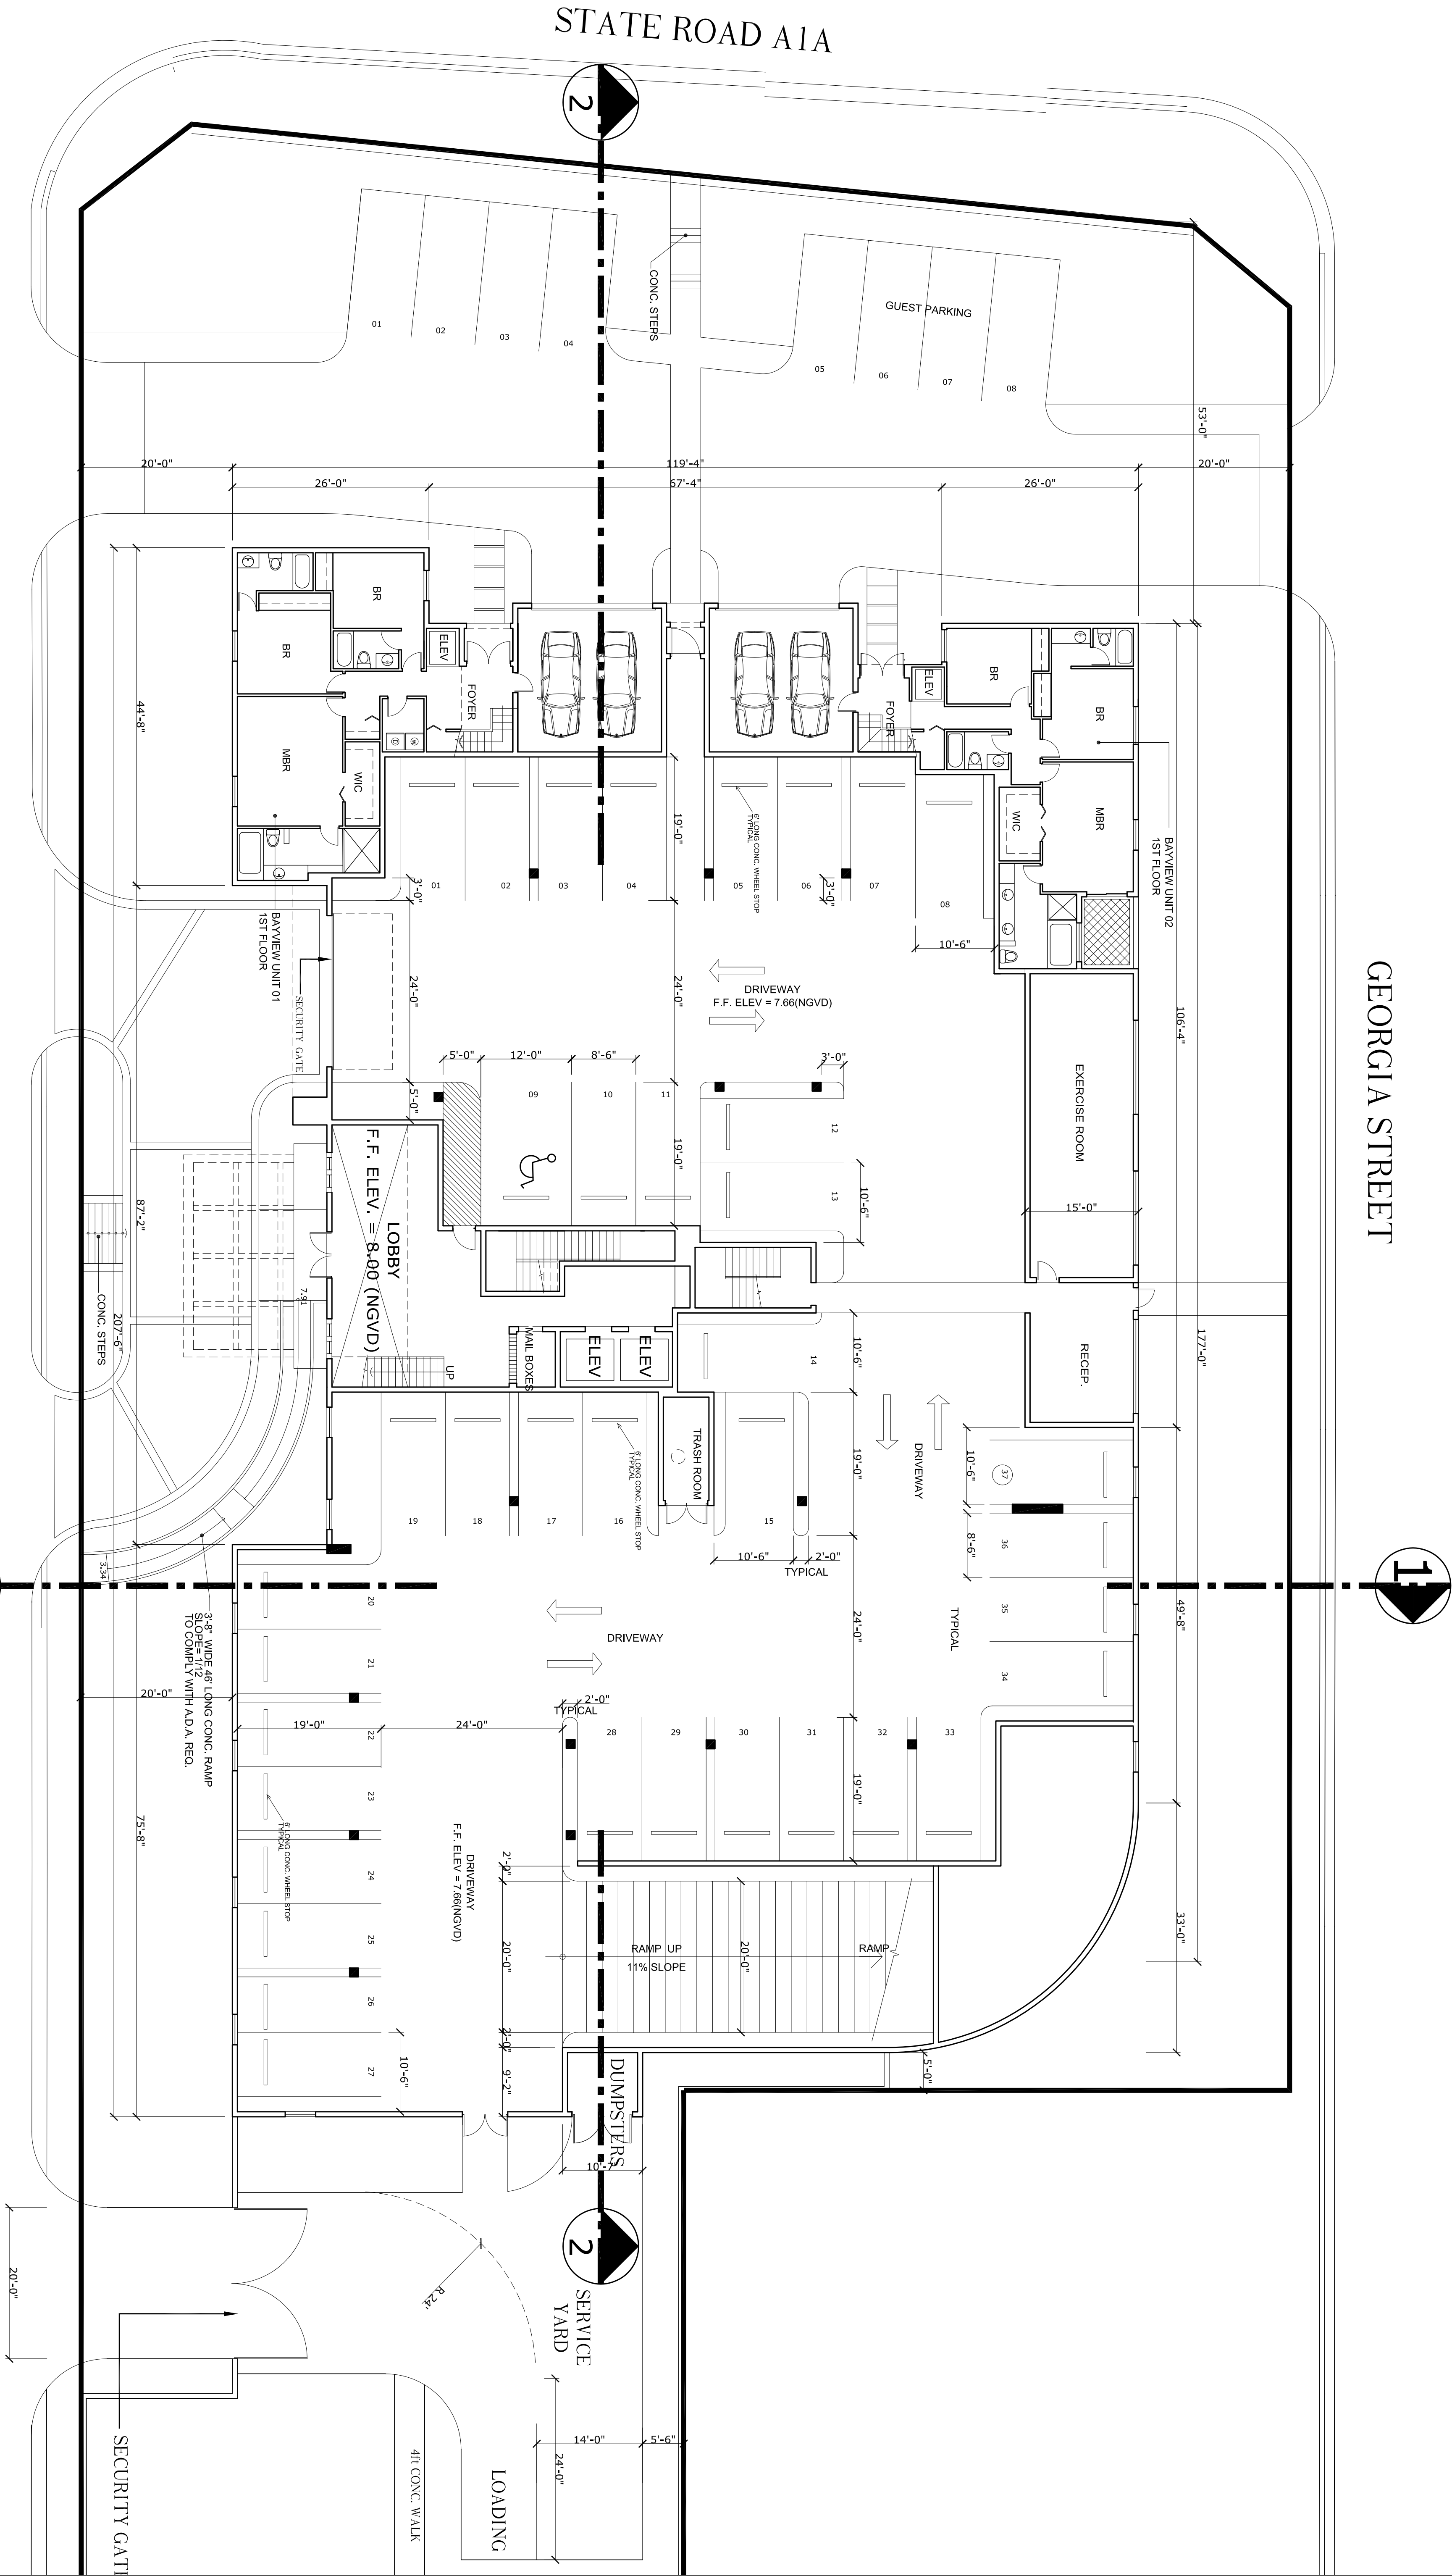

FIRST LEVEL PARKING PLAN

GEORGIA STREET

JEFFERSON STREET

STATE ROAD A1A

EL MIRADOR
901 SOUTH OCEAN DRIVE/321&327 JEFFERSON STREET
HOLLYWOOD FLORIDA



12345 S.W. 94 TERRACE
BIRMINGHAM, AL 35208
TEL: 205.955.1234
FAX: 205.955.1235
WWW.HRVARCHITECTS.COM

SEAL

FIRST LEVEL
PARKING PLAN

A-01

SCALE: 3/32" = 1'-0"
DATE: 05.29.2010

CLIENT: B&K HOLLYWOOD
DEVELOPMENT GROUP LLC
1000 HALLANDALE BEACH
BLVD., HALLANDALE
FL 33409
PH: 954.303.5665