


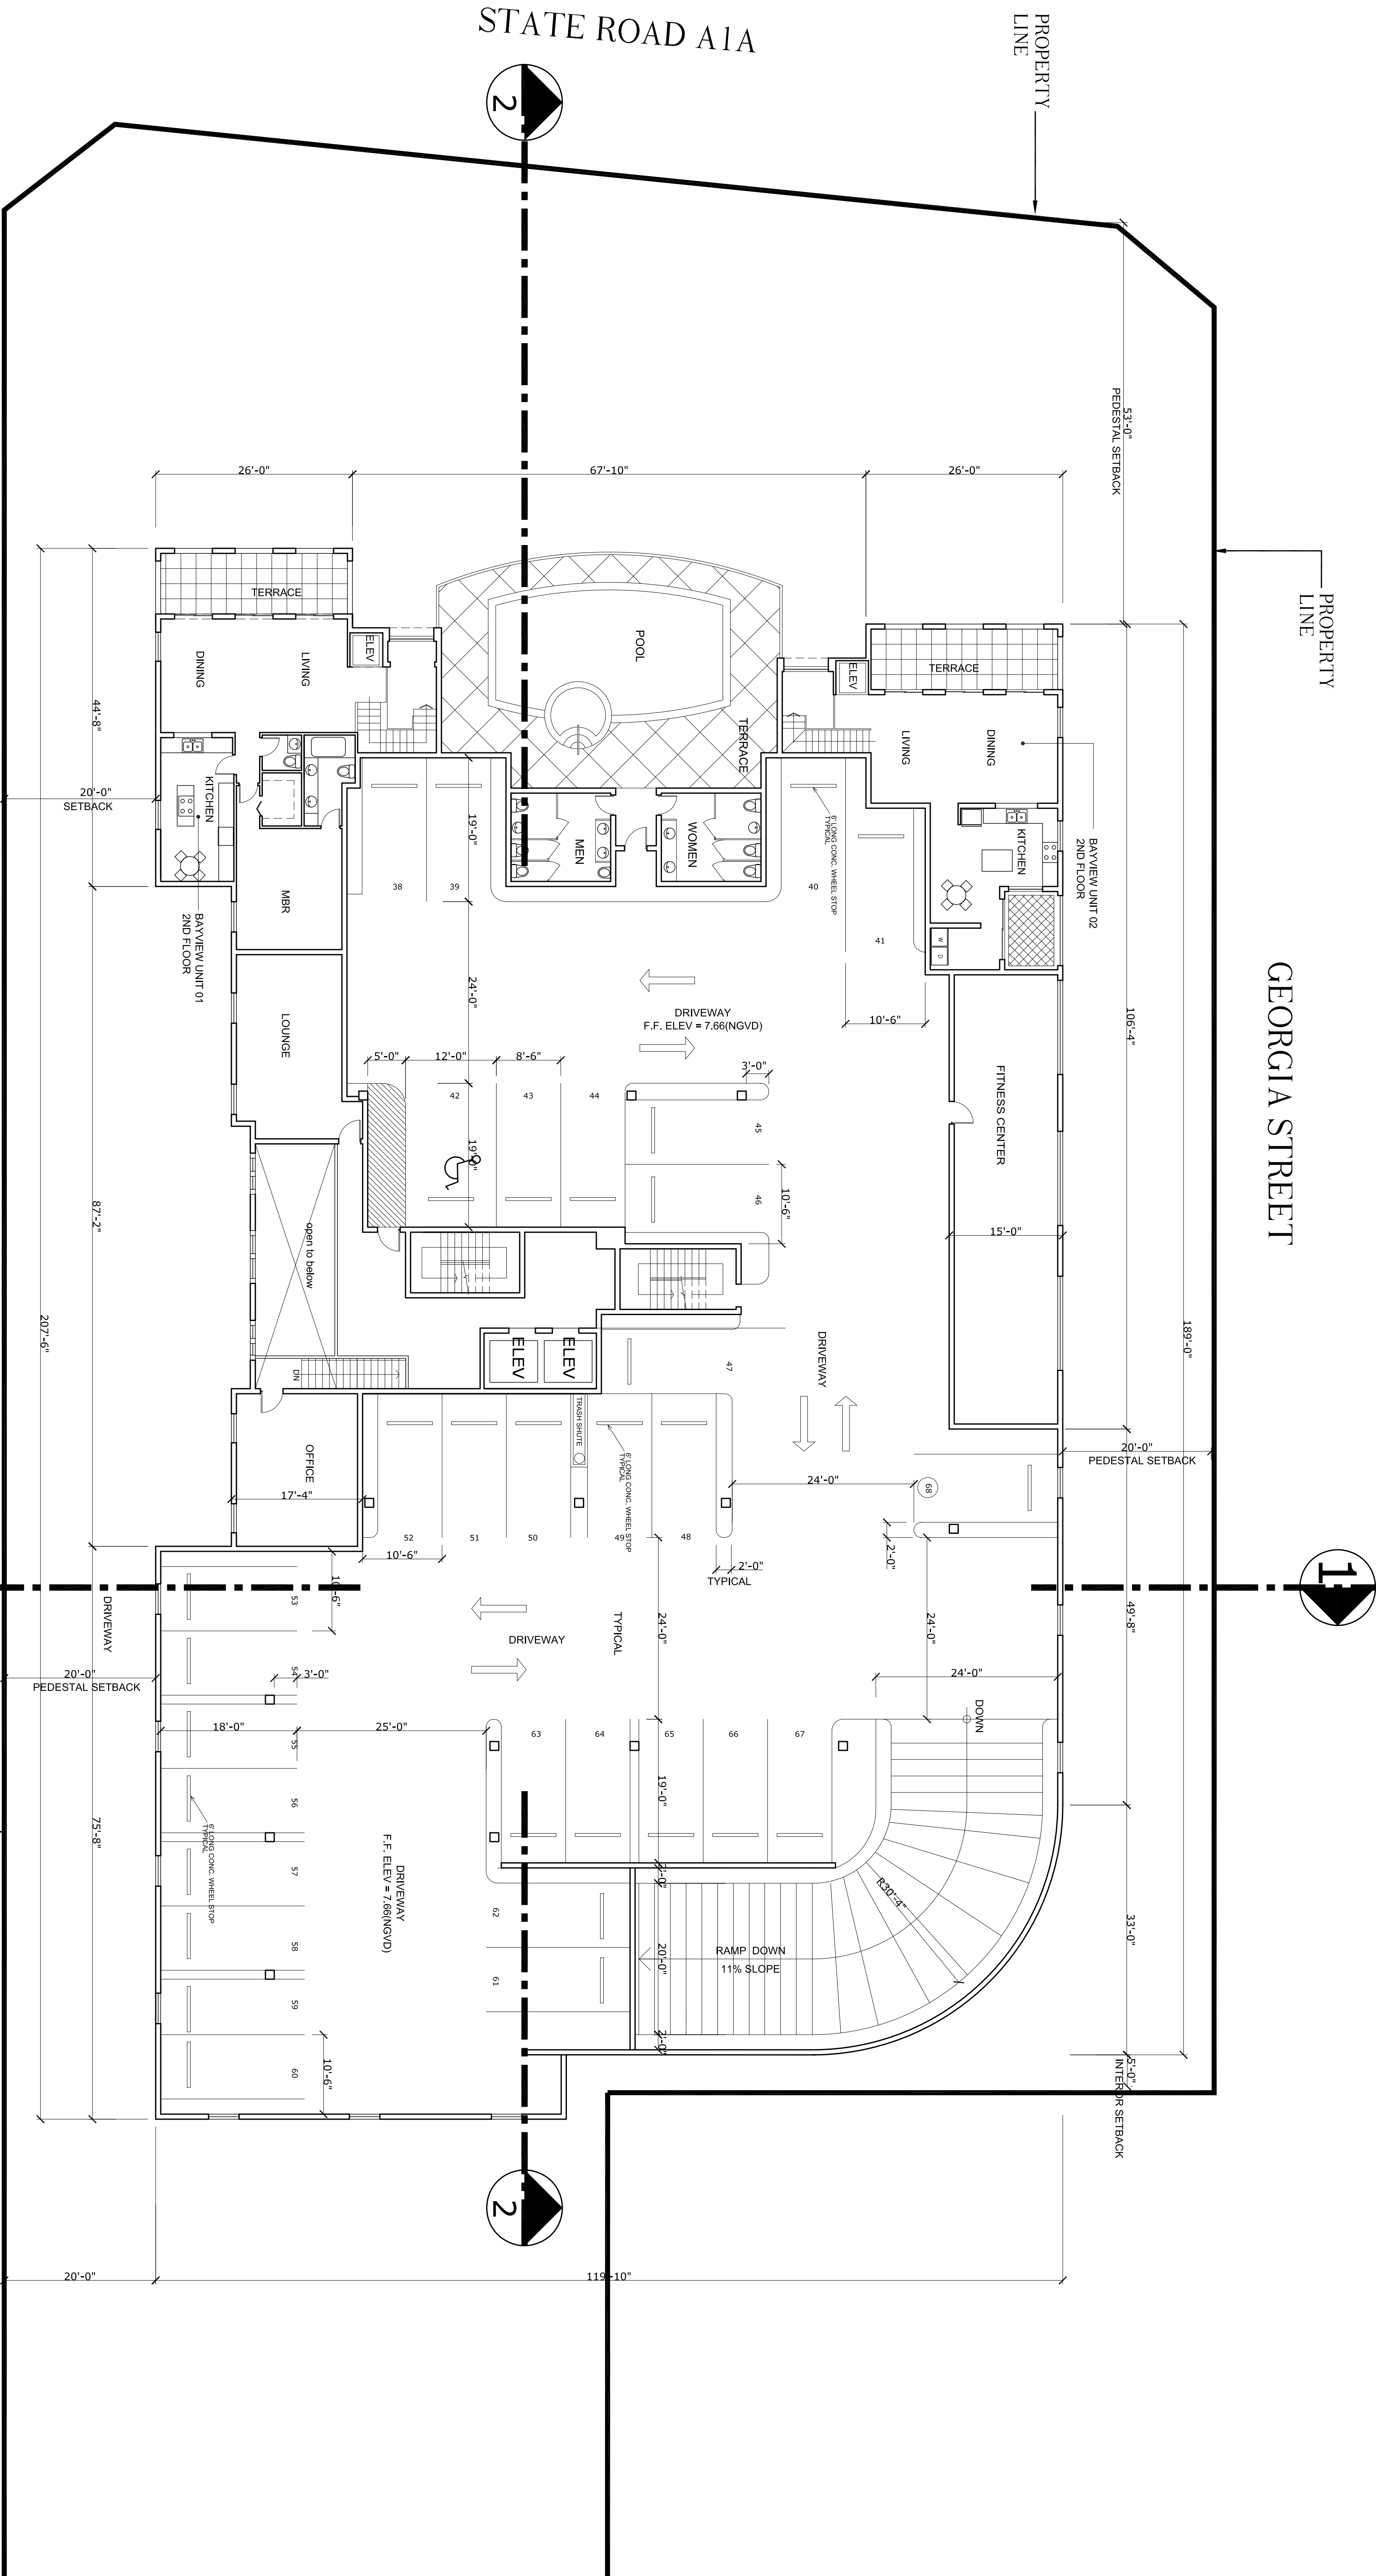

12345 S.W. 94 TERRACE
HOUSTON, TEXAS 77055
PHONE: 713.555.1234
FAX: 713.555.1235
EMAIL: hrv@aol.com

SEAL

EL MIRADOR
901 SOUTH OCEAN DRIVE/321&327 JEFFERSON STREET
HOLLYWOOD FLORIDA

CLIENT:
B&K HOLLYWOOD
DEVELOPMENT GROUP LLC
1000 HALLANDALE BEACH
BLVD., HALLANDALE
FL 33409
PH: 954.305.5665

SECOND LEVEL
PARKING PLAN

A-02

SCALE: 3/32" = 1'-0"
DATE: 05-25-2010
12-17-2010