



12356 S.W. 94 TERRACE
HOUSTON, TEXAS 77055
12356 S.W. 94 TERRACE
HOUSTON, TEXAS 77055
12356 S.W. 94 TERRACE
HOUSTON, TEXAS 77055

SEAL

EL MIRADOR
901 SOUTH OCEAN DRIVE/321&327 JEFFERSON STREET
HOLLYWOOD FLORIDA

CLIENT:


98K HOLLYWOOD
DEVELOPMENT GROUP LLC
1000 PALMBOULEVARD
SUITE 1000
HOUSTON, TEXAS 77055
PH: 934 305 5665

NORTH -
SOUTH SITE
SECTION

A-11

SCALE: 1/16" = 1'-0"

DATE: 05.25.2010
12.17.2010

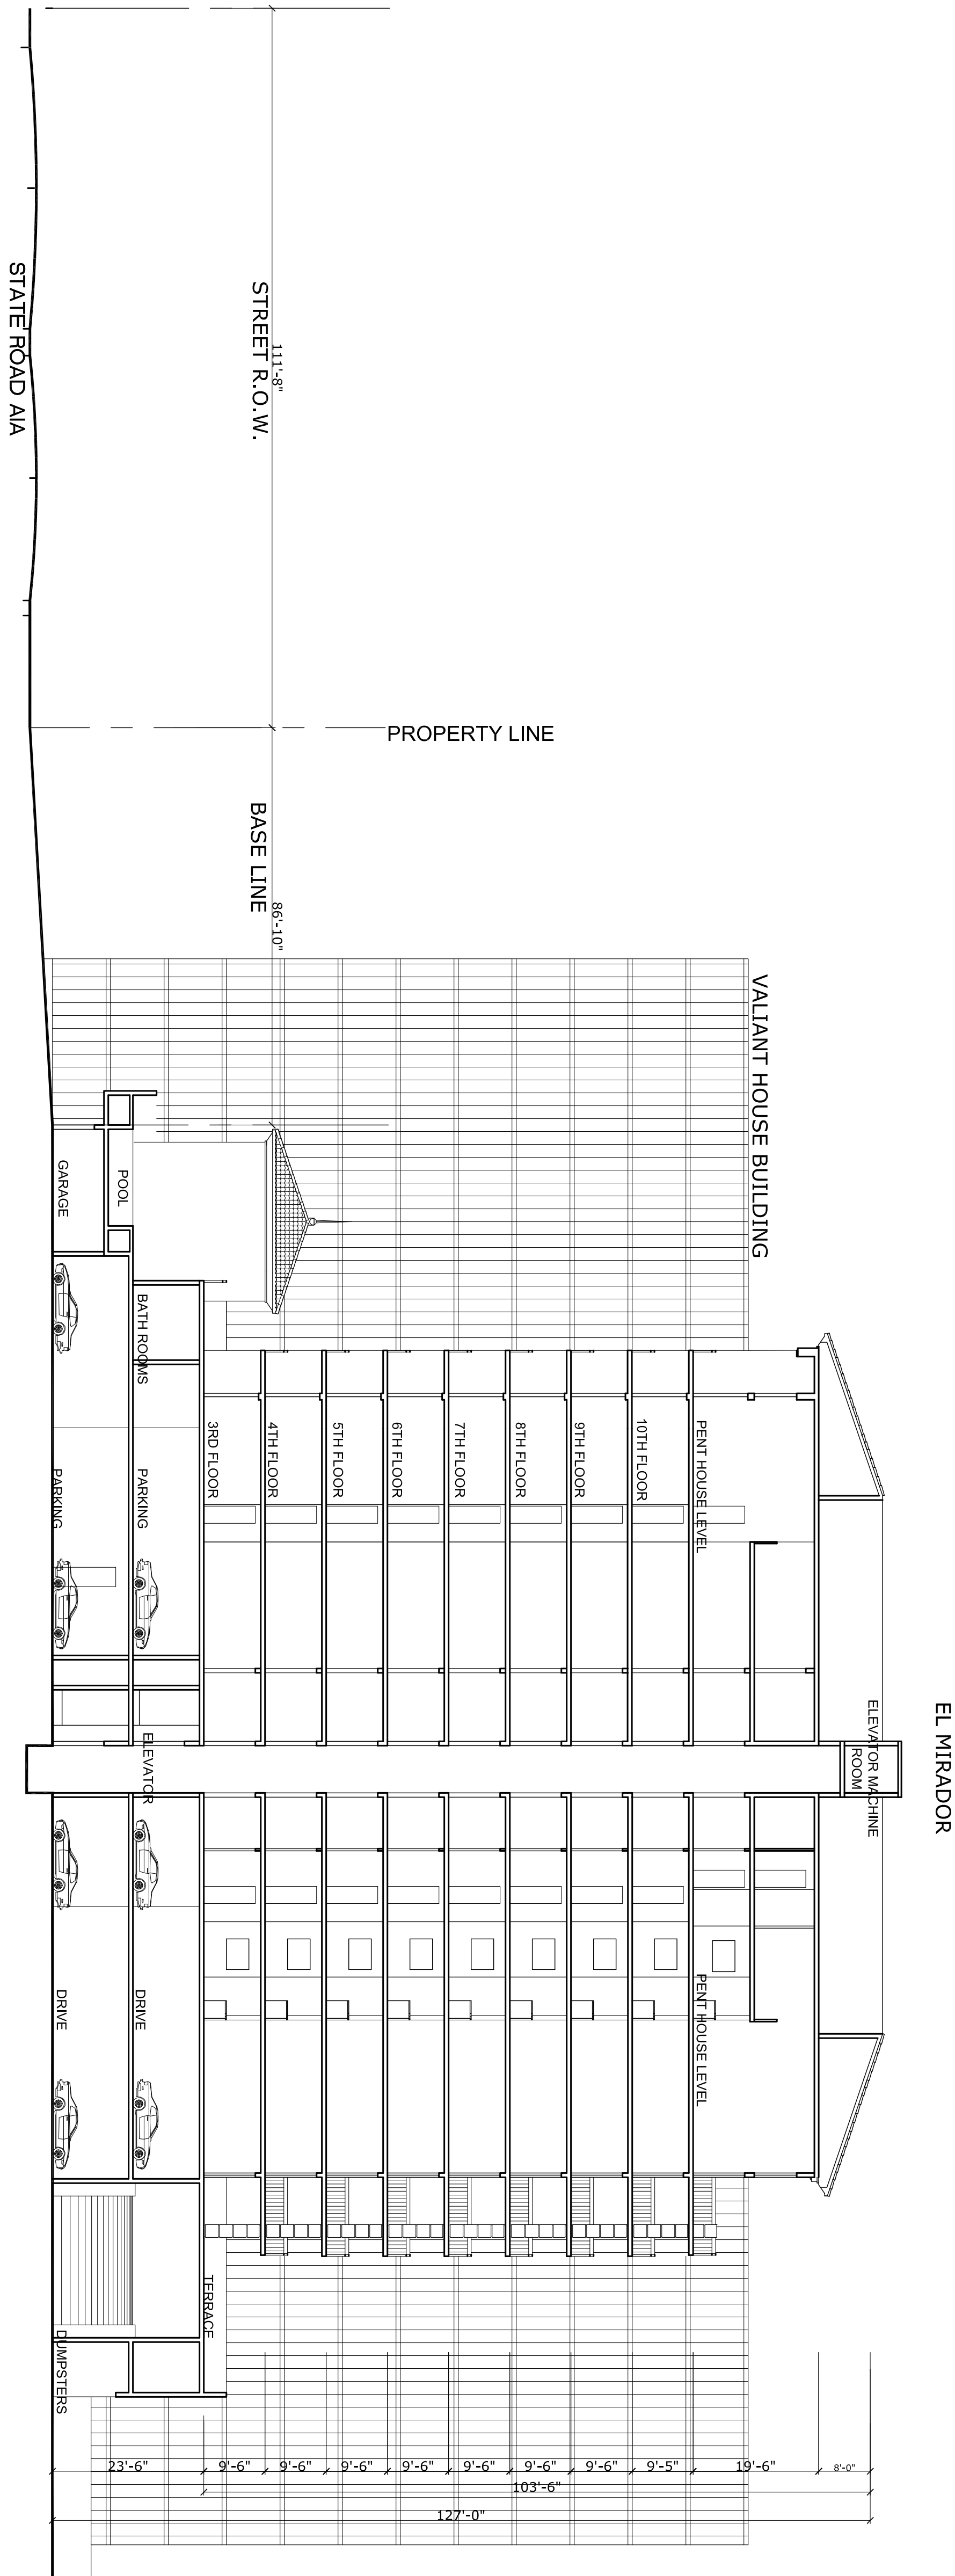

EAST - WEST SITE SECTION 2-2