


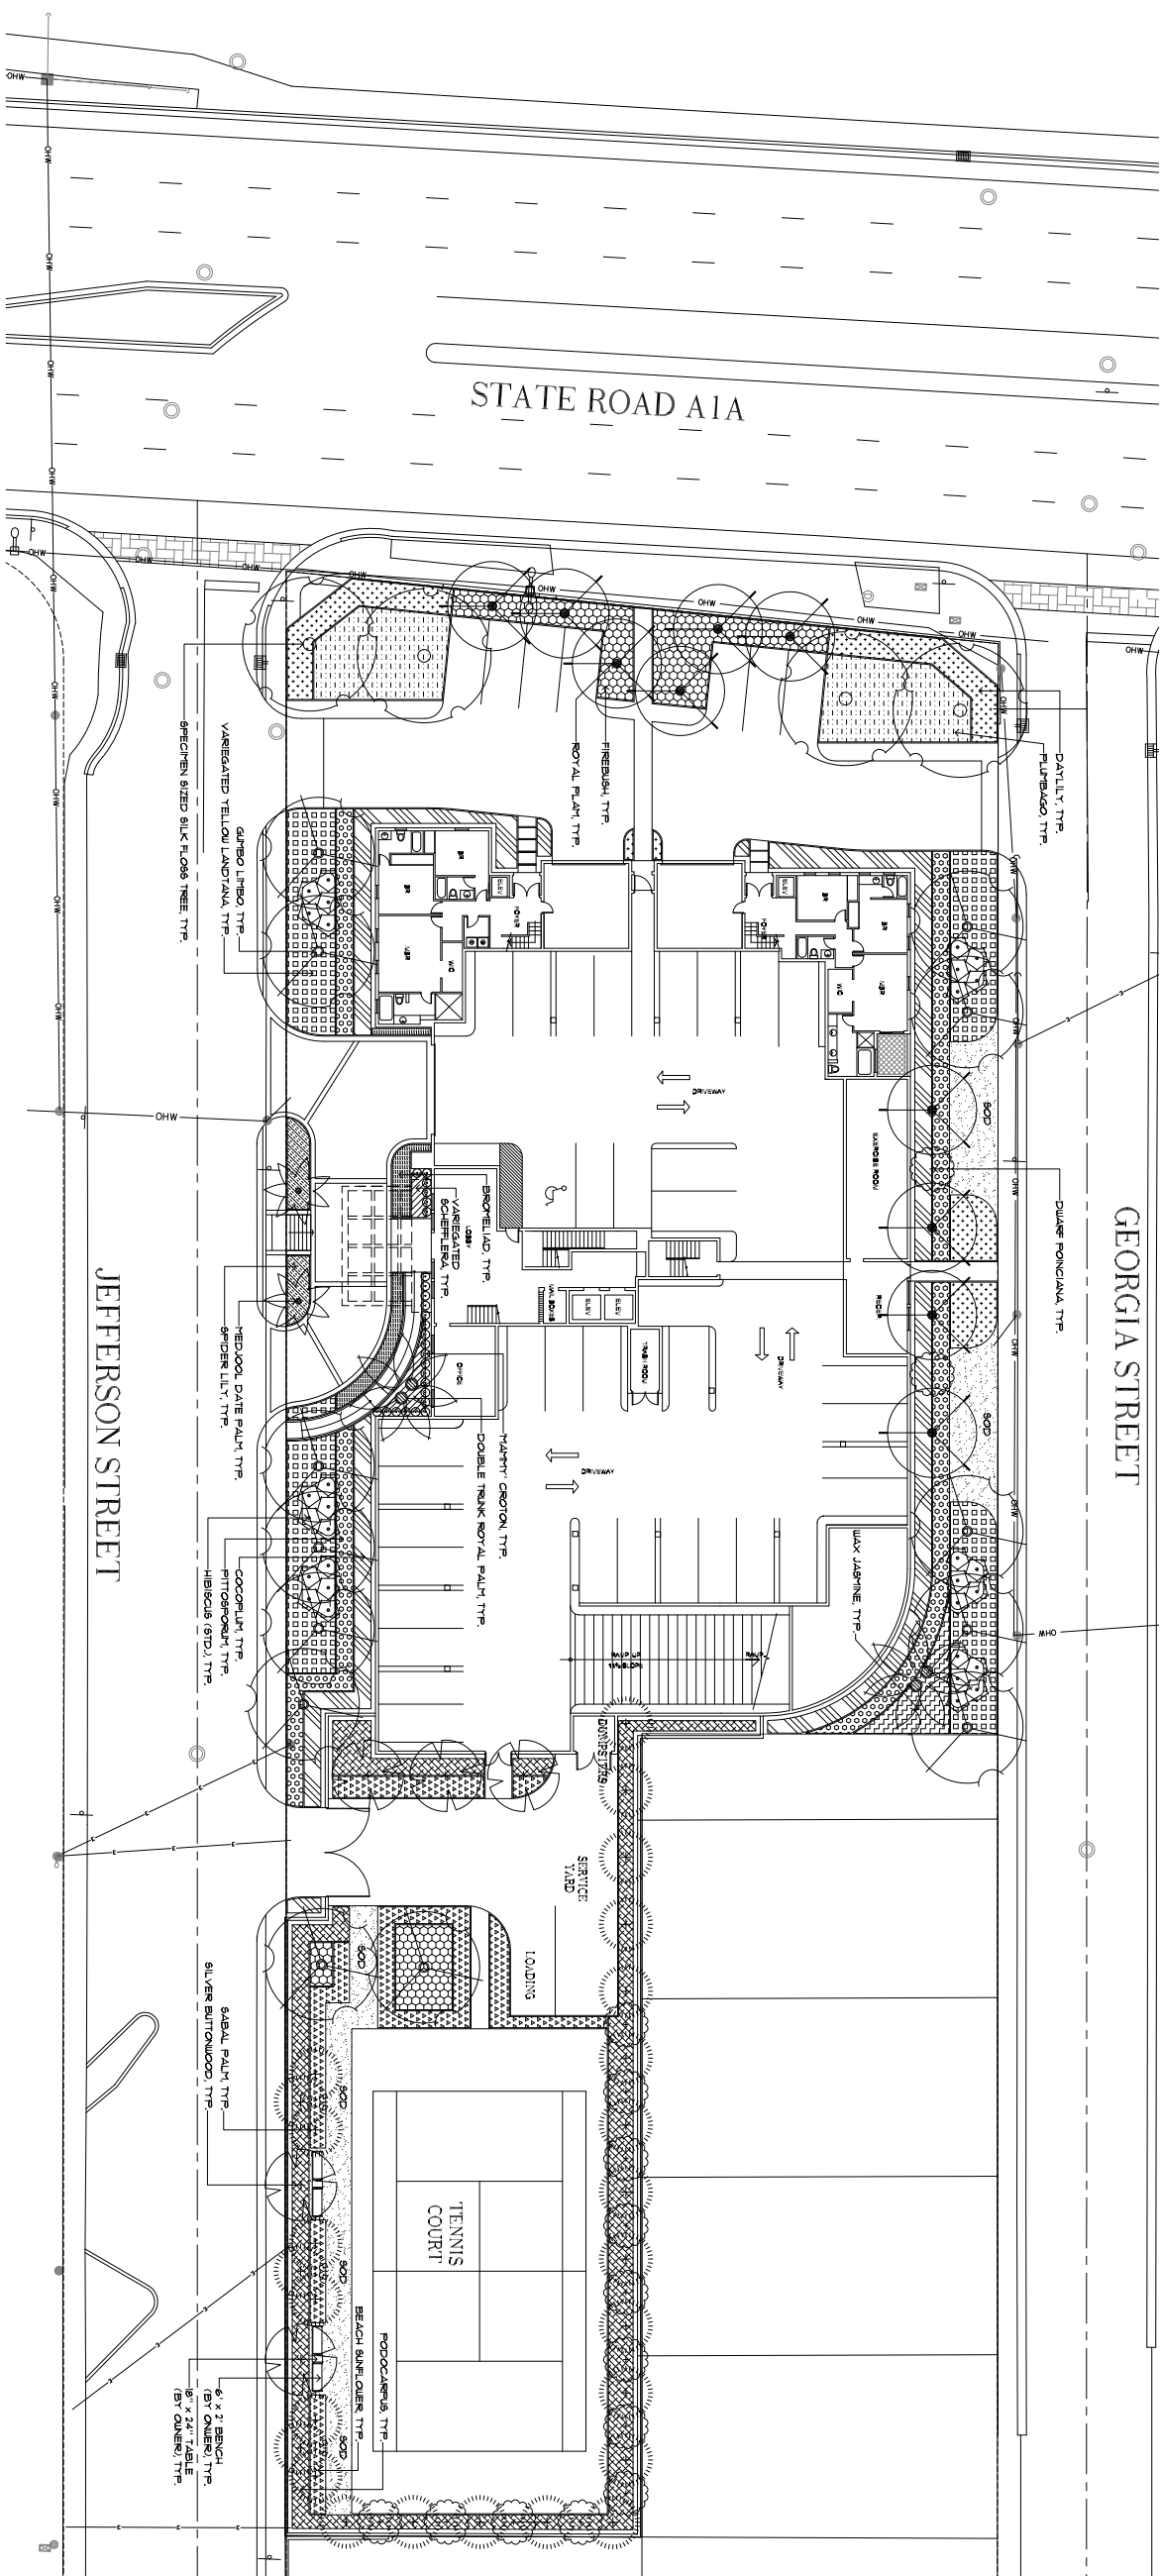

PLANT LIST

[illegible]

LANDSCAPE NOTES

- [illegible]

LANDSCAPE CALC'S

NET LOT AREA	54,510 SQ. FT.
OPEN AREA	33,120 SQ. FT.
GREEN PLANTED AREA	15,330 SQ. FT.
TREE CANOPY	1,650 SQ. FT.

PRELIMINARY LANDSCAPE PLAN (GROUND LEVEL)

SCALE: 1"=20'-0"