


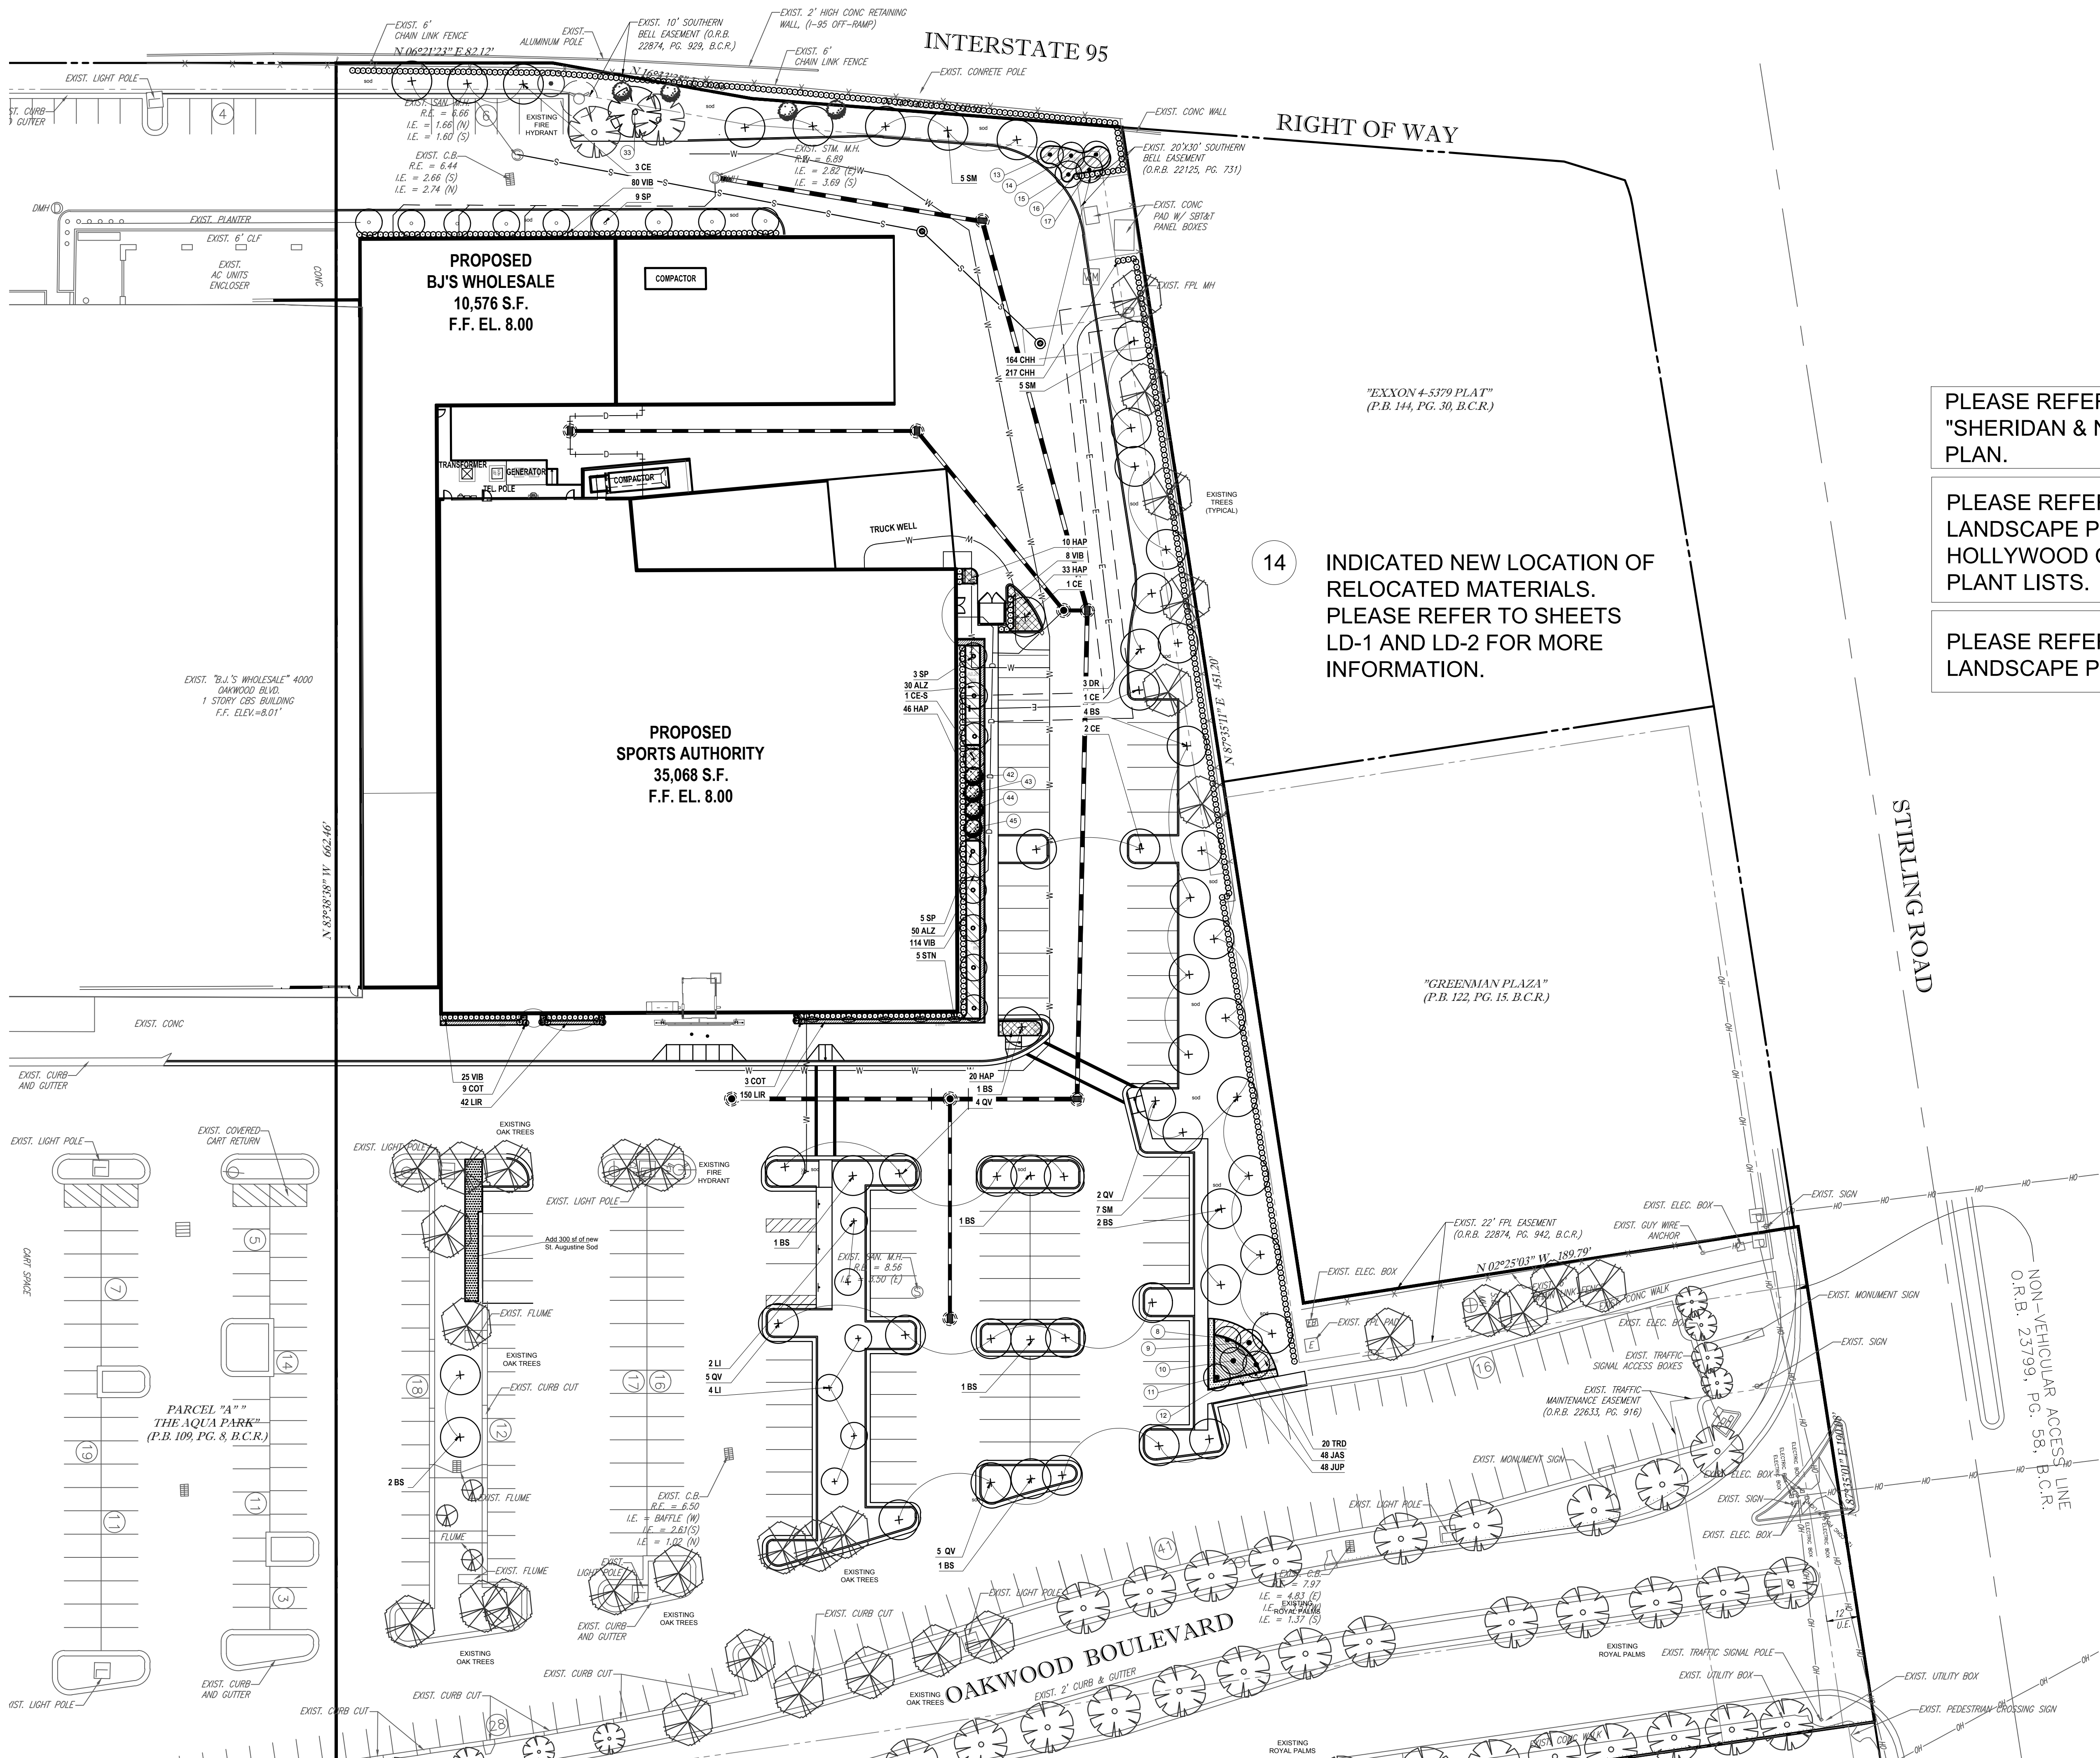

PLEASE REFER TO SHEET LP-2 FOR
"SHERIDAN & N. 26th AVE" AREA LANDSCAPE
PLAN.

PLEASE REFER TO SHEET LP-3 FOR
LANDSCAPE PLANTING DETAILS, CITY OF
HOLLYWOOD CODE COMPLIANCE CHART, AND
PLANT LISTS.

PLEASE REFER TO SHEET LP-4 FOR GENERAL
LANDSCAPE PLANTING NOTES.



PLAN KEY MAP
NTS

BOHLER ENGINEERING

CORPORATE OFFICE
WARREN, NJ

OFFICES
BOSTON, MA
BIRMINGHAM, AL
CHICAGO, IL
FORT LAUDERDALE, FL
FORT MYERS, FL
FORT WORTH, TX
HOUSTON, TX
LOS ANGELES, CA
MIAMI, FL
NEW YORK, NY
PHILADELPHIA, PA
SAN ANTONIO, TX
SAN JOSE, CA
TAMPA, FL
WASHINGTON, DC

CIVIL & CONSULTING ENGINEERS
SURVEYORS
PROJECT MANAGERS
ENVIRONMENTAL CONSULTANTS
LANDSCAPE ARCHITECTS

REVISIONS:		DATE:	COMMENT:	BY:

PROJECT No.: F090068
DRAWN BY: AAM
CHECKED BY: JMG
DATE: AS NOTED
SCALE: F090068-LANDSCAPE PLAN
CAD I.D.:

PROJECT:
**SPORTS AUTHORITY
AT
OAKWOOD PLAZA**

FOR
**KIMCO
REALTY CORP.**

CITY OF HOLLYWOOD
BROWARD COUNTY, FLORIDA

BOHLER ENGINEERING

RADICE III
1000 CORPORATE DRIVE, SUITE 250
FORT LAUDERDALE, FL 33334
PH: (954) 202-7000
FX: (954) 202-7070
www.BohlerEngineering.com

MICHAEL D. GROSSWIRTH

PROFESSIONAL LANDSCAPE ARCHITECT
May 10, 2011
FLORIDA LICENSE NO. 6666871
FLORIDA BUSINESS CERT. OF AUTH. NO. 27528

SHEET TITLE:
**LANDSCAPE
PLANTING PLAN
SPORTS AUTHORITY**

SHEET NUMBER:
LP-1