
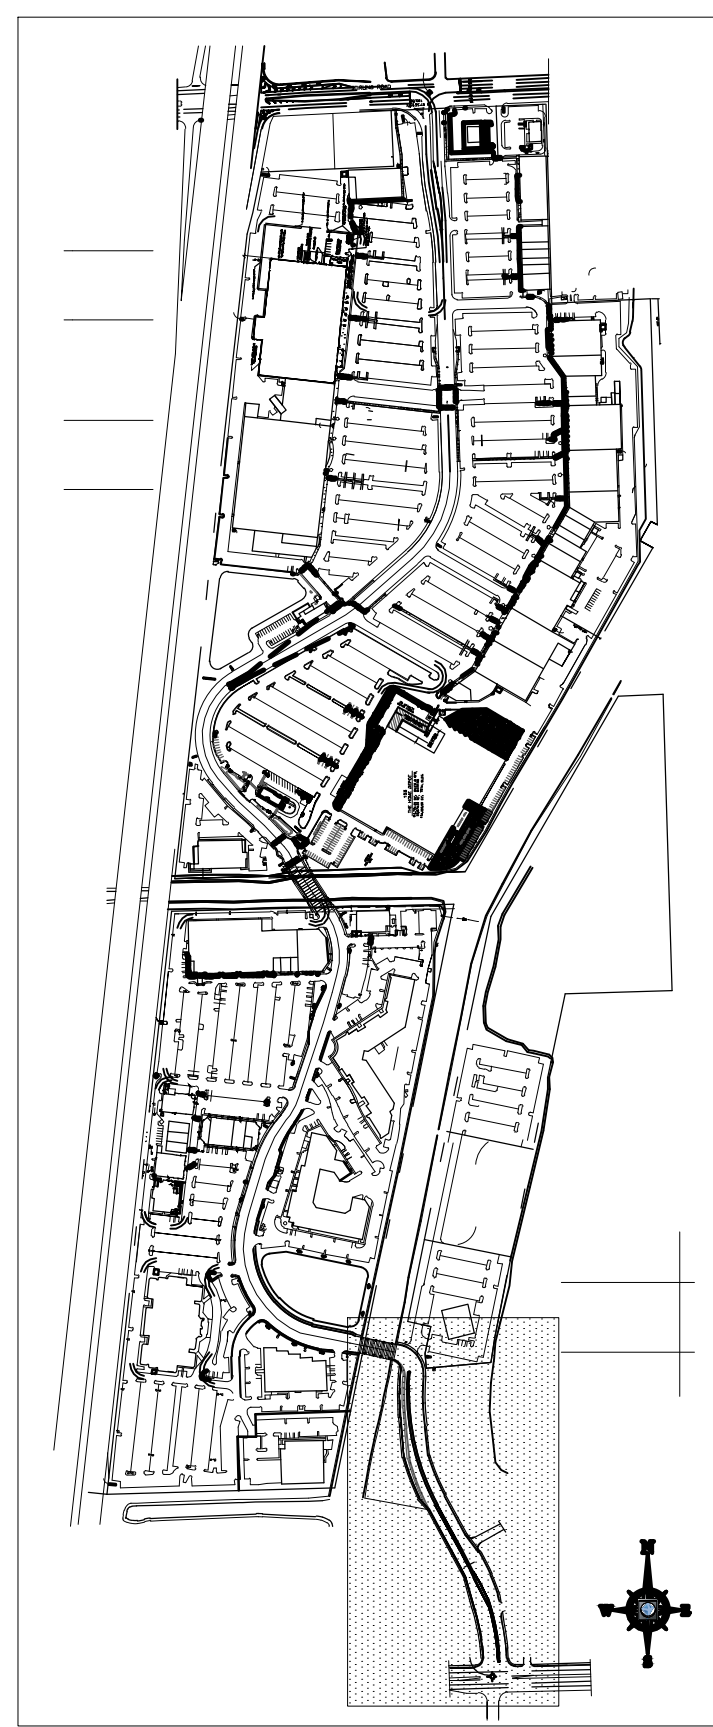


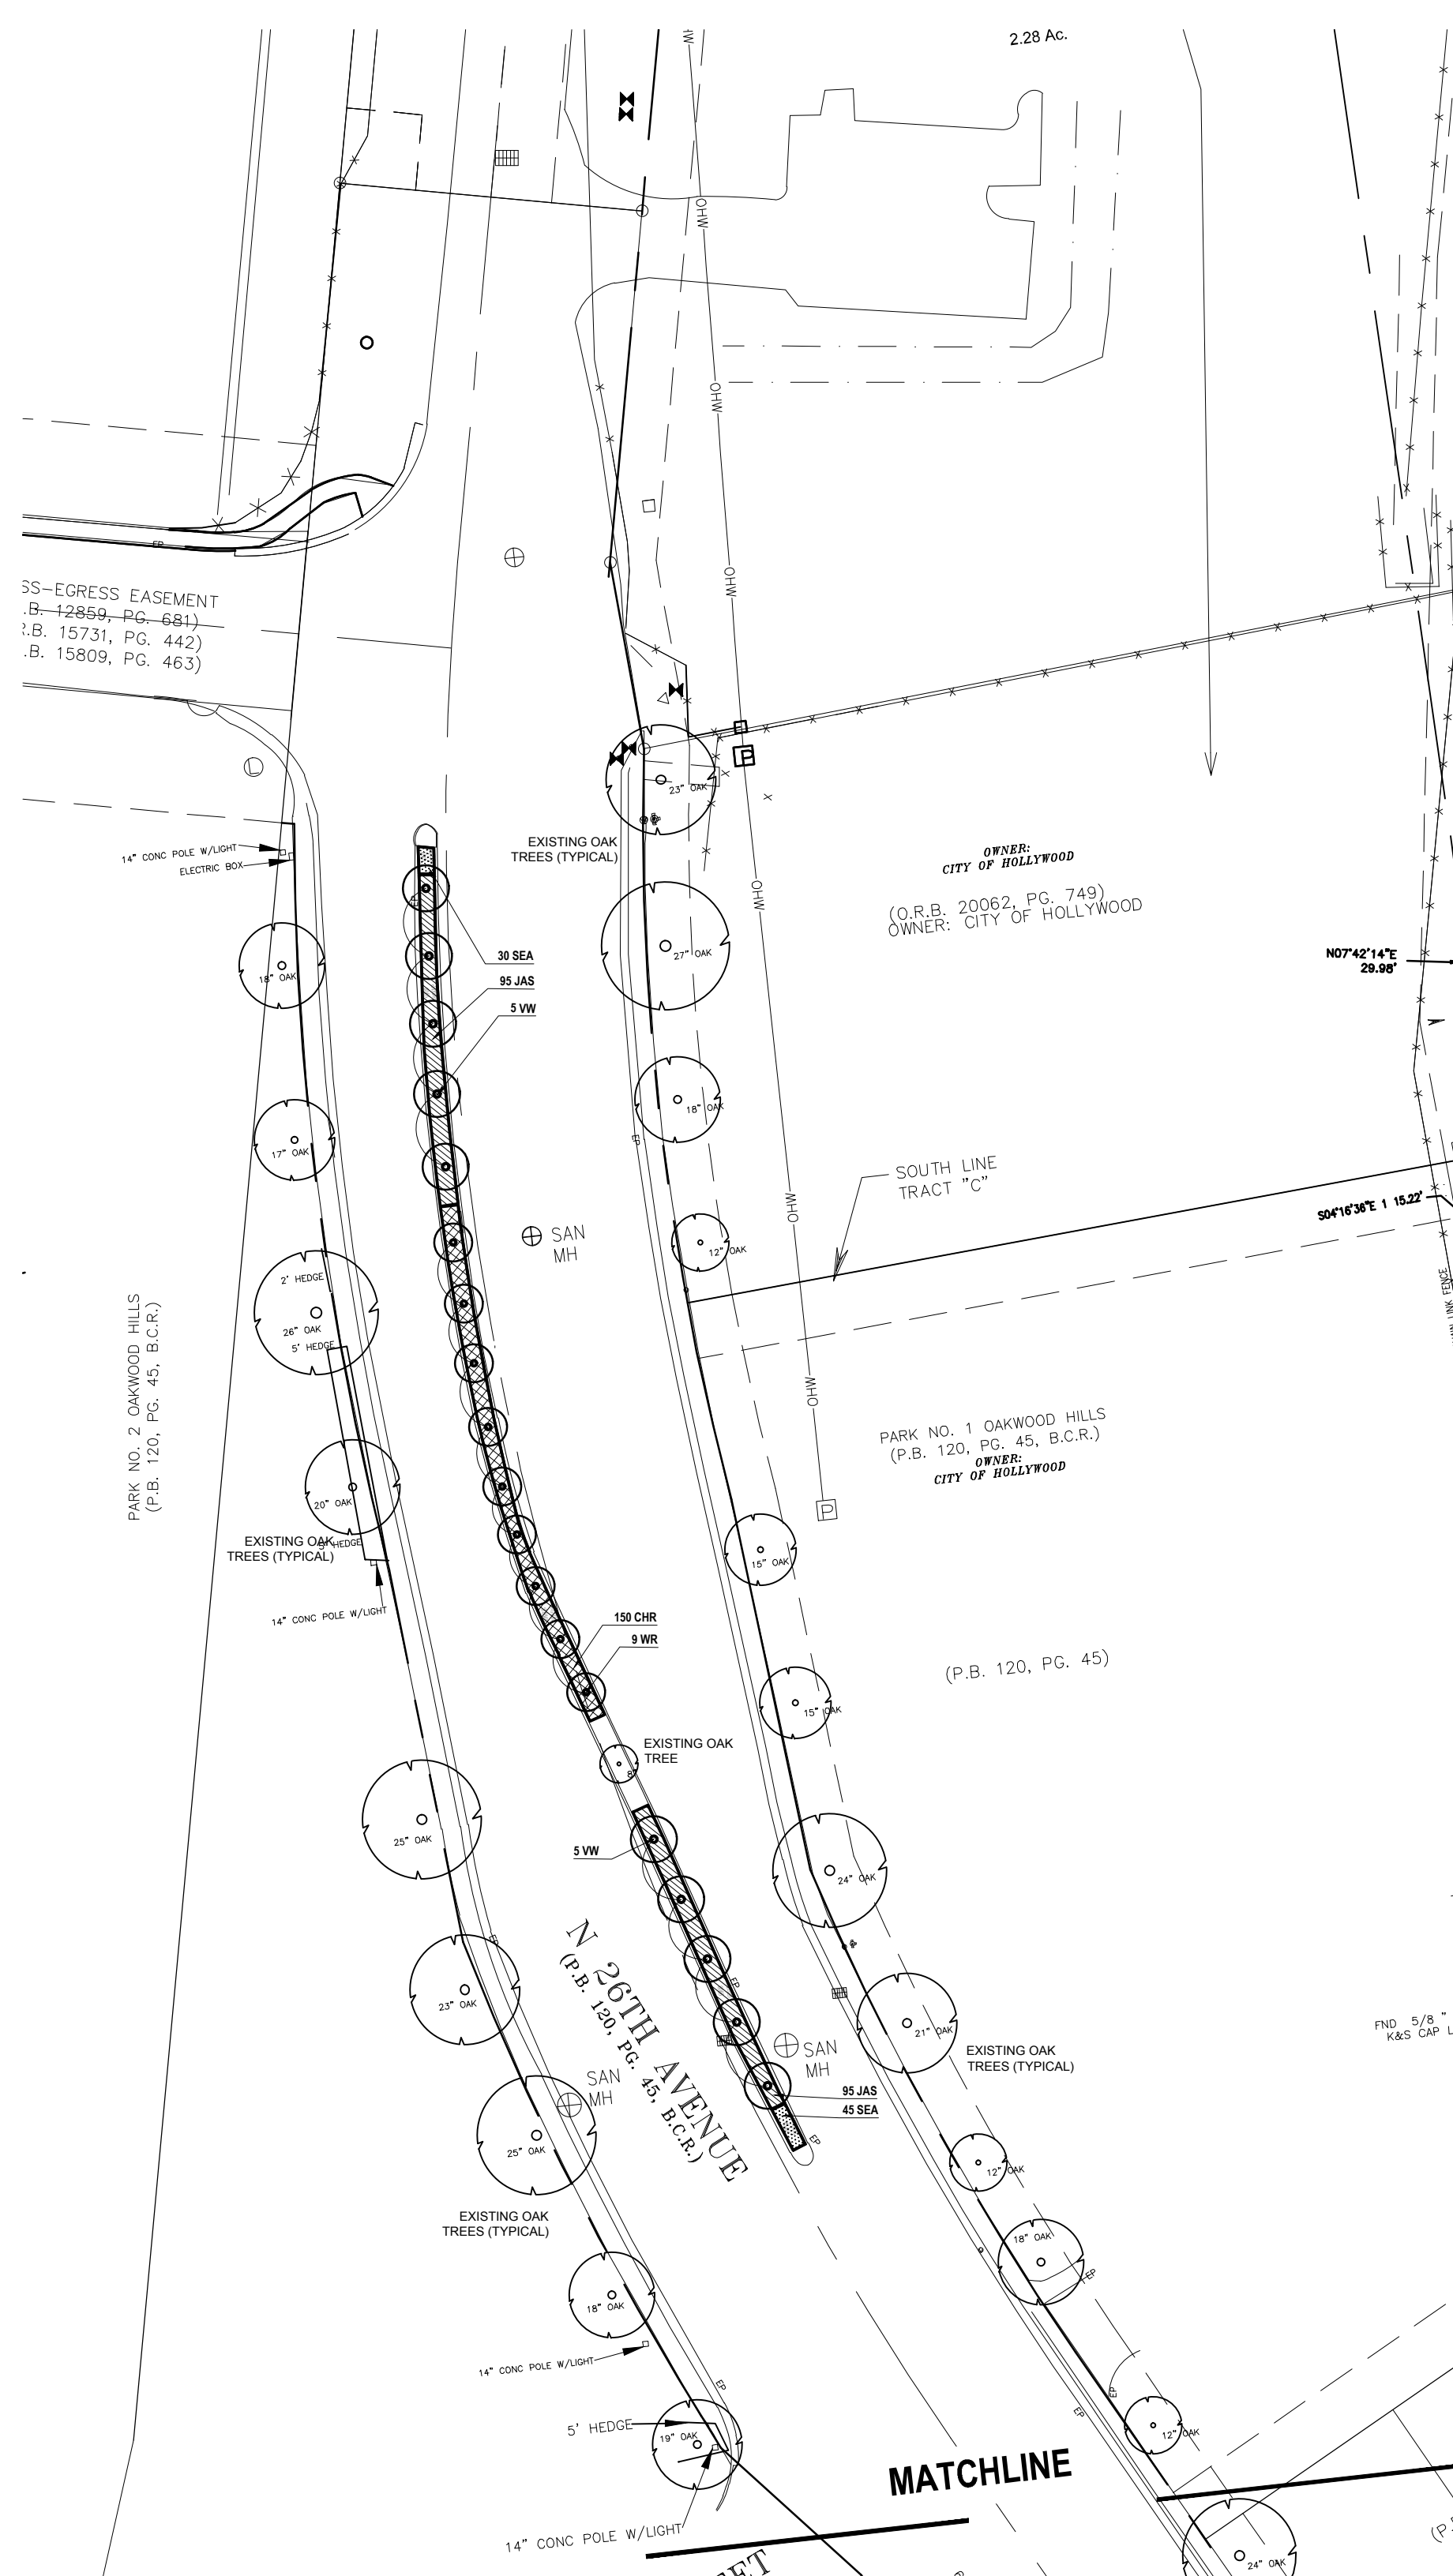

PLEASE REFER TO SHEET LP-4 FOR GENERAL
LANDSCAPE PLANTING NOTES.