


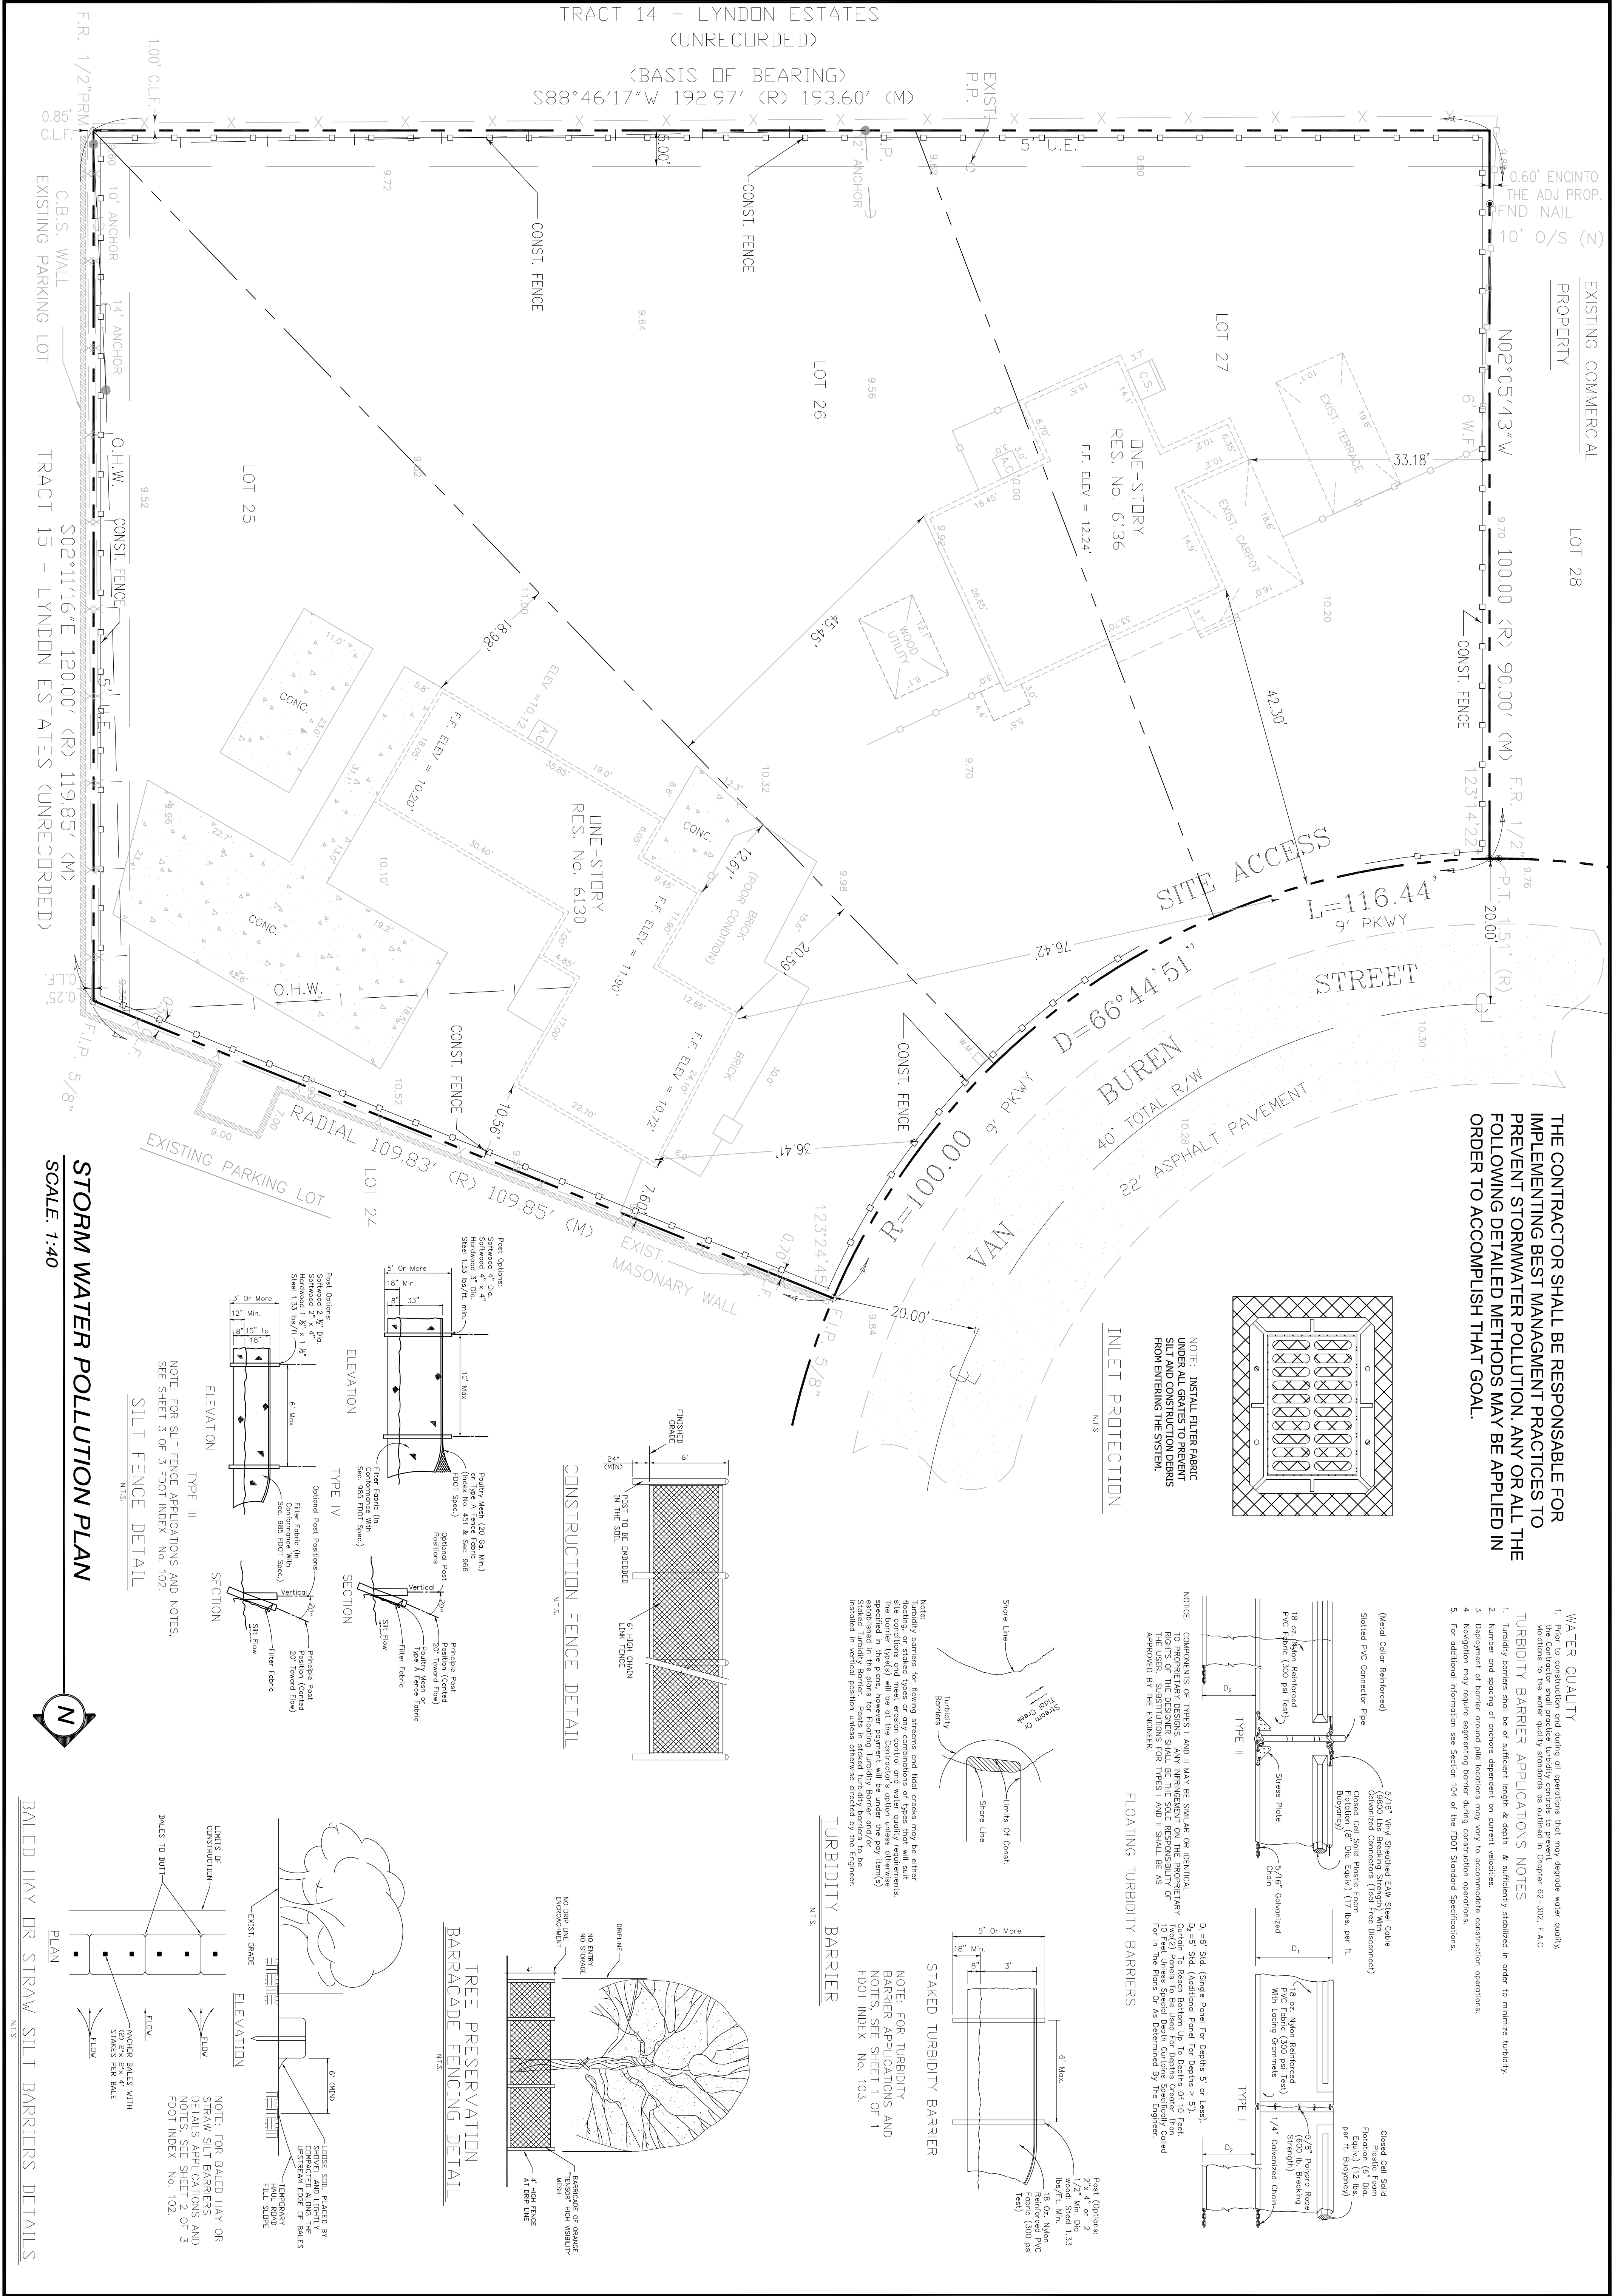

PROJECT NO. : 08041	DATE : 06-03-2008
DESIGNED BY : R.B.J.	DRAWN BY : R.B.J.
CHECKED BY : R.B.J.	APPROVED BY : R.B.J.
SHEET TITLE	STORMWATER POLLUTION PREVENTION PLAN
C1 OF 3	

REVISIONS		
No.	DATE	DESCRIPTION

NEW LIFE CHURCH MIRACLE CENTER
6136 VAN BUREN STREET
HOLLYWOOD, FL 33023

SEAL

DATE: REGINA BOBO-JACKSON, P.E.
FL P.E. NO.: 38550

GATOR ENGINEERING CONSULTANTS, P.A.
10620 GRIFFIN ROAD, SUITE 102
COOPER CITY, FL 33328
TEL: (954) 434-5905 FAX: (954) 434-5904
CERTIFICATE OF AUTHORIZATION NUMBER 5287